


PARKING ENTRY


EAST ELEVATION

1:200 AA002

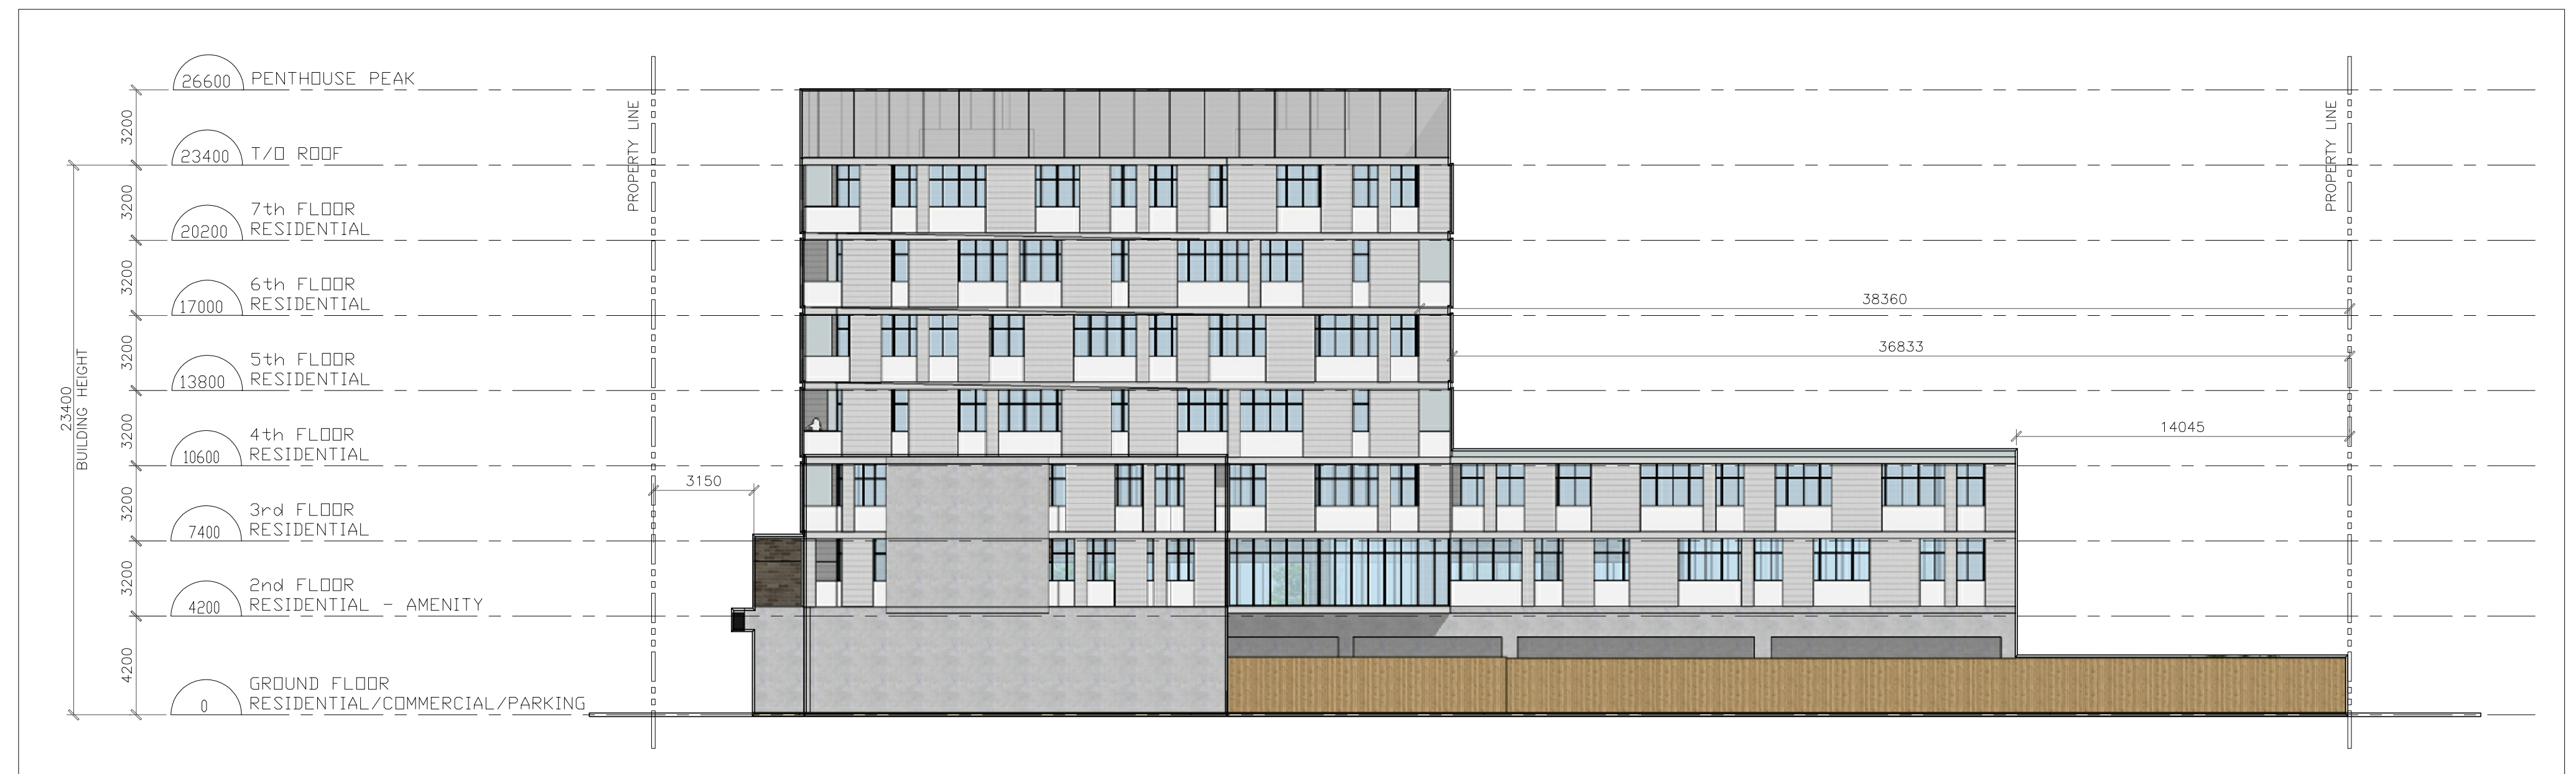


WEST ELEVATION

1:200 AA002

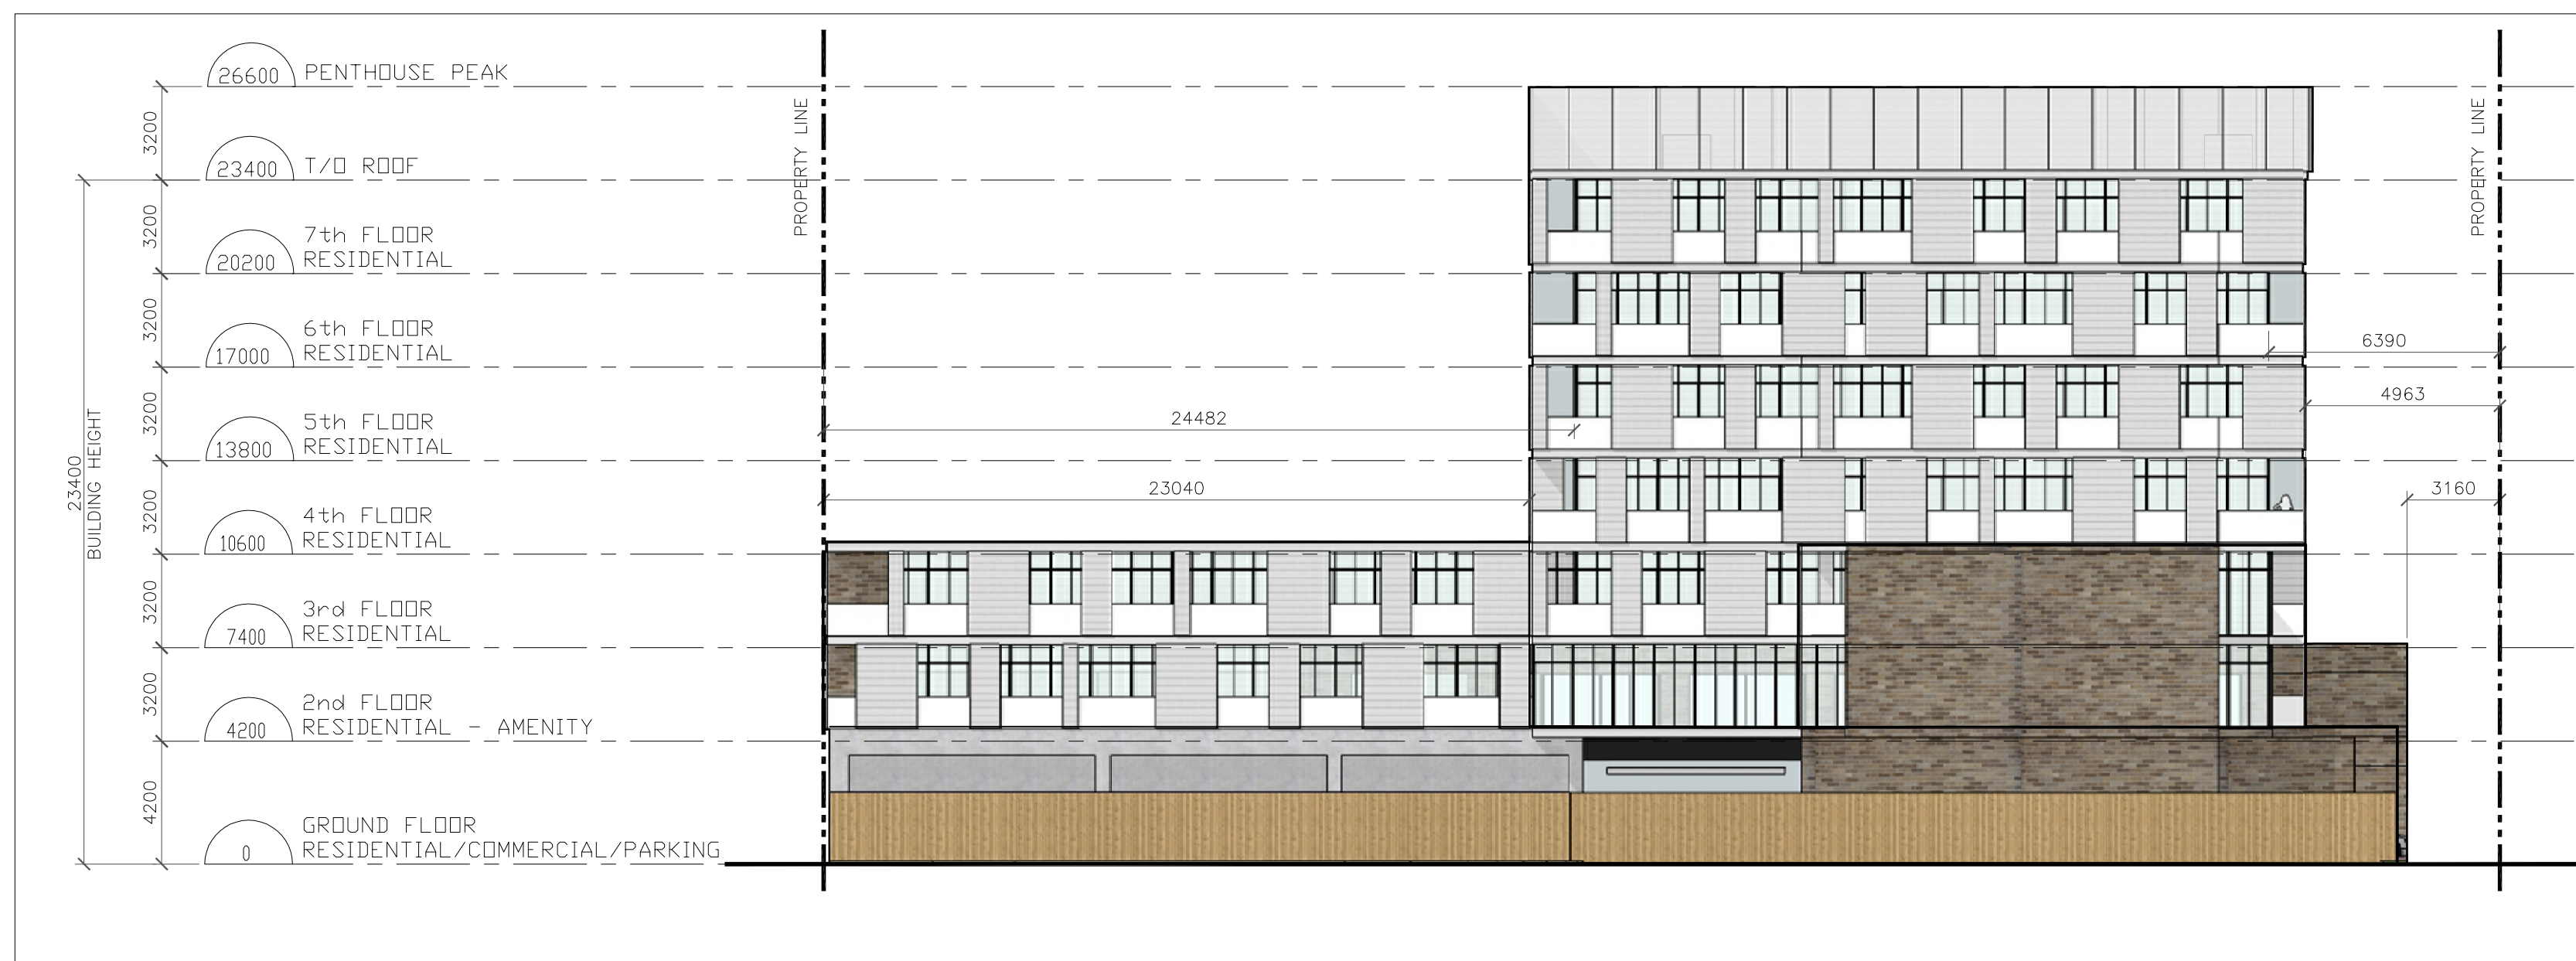

SOUTH ELEVATION

1:200 AA002



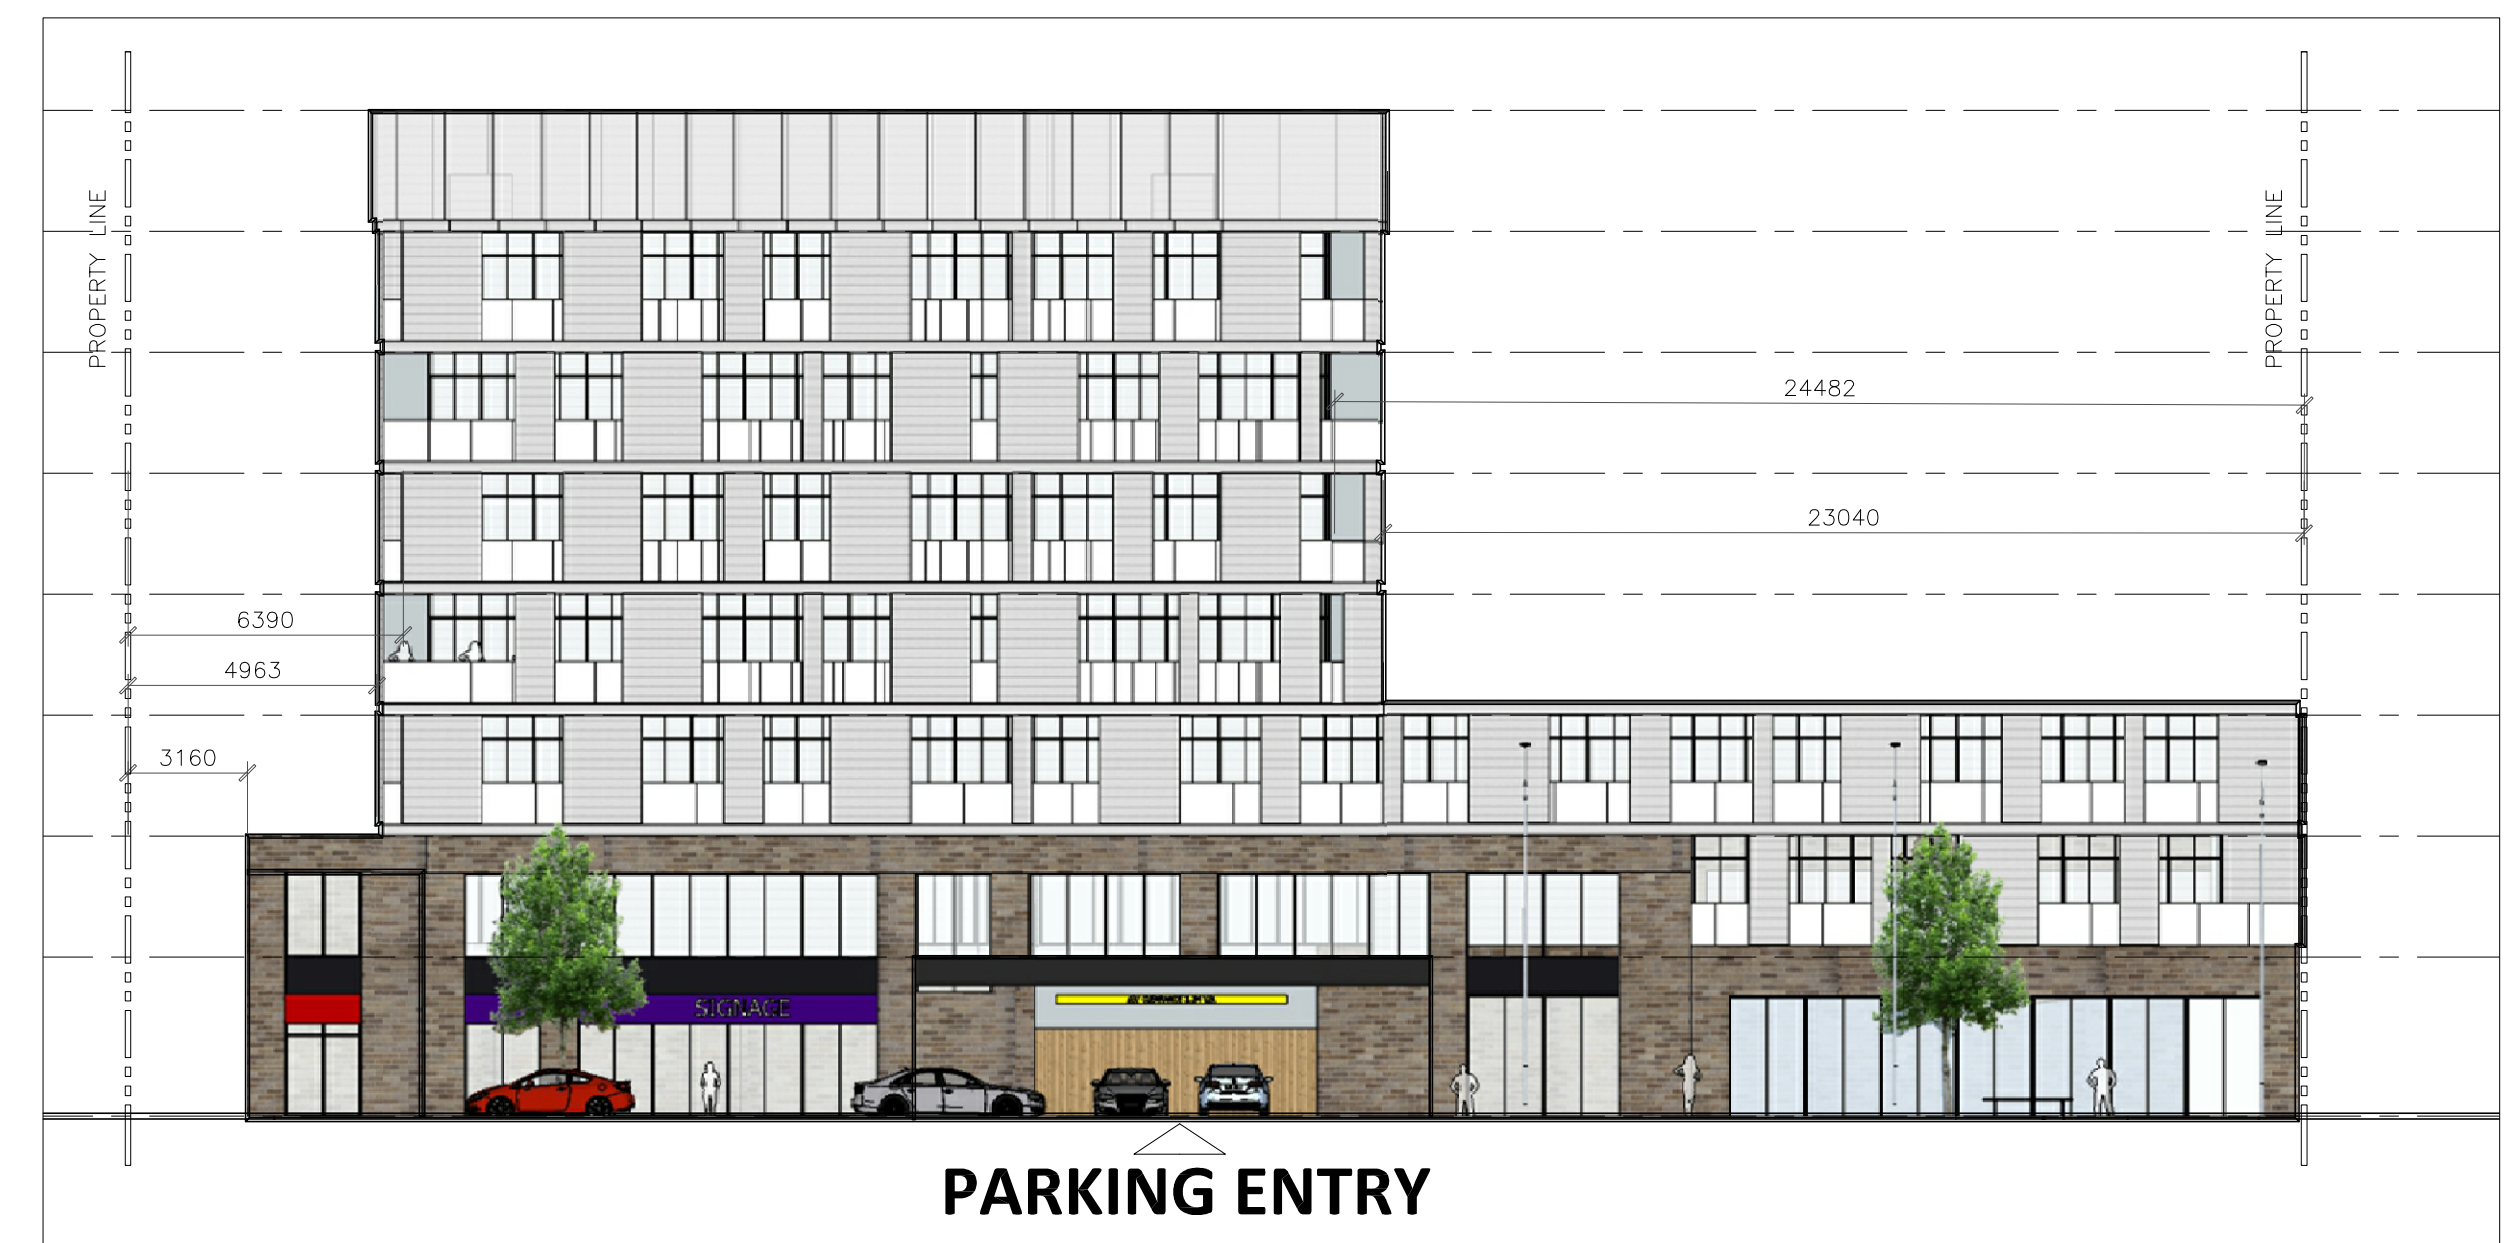


PARKING ENTRY

NORTH ELEVATION

1:200 AA002

PROJECT LOGO

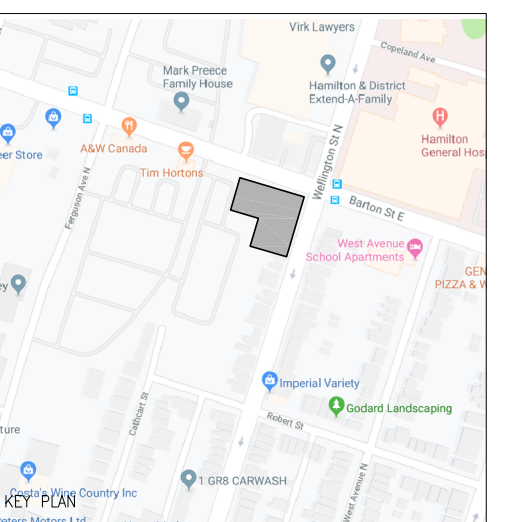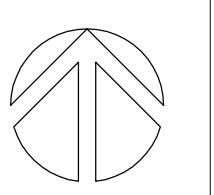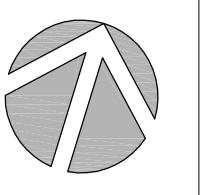

KEY PLAN

2 SUBMIT FOR ZBA / OFA 19/XX/XX

1 SUBMIT FOR COORDINATION 19/08/30

ISSUE NO. REV. NO. DESCRIPTION DATE (YY/MM/DD)

REVISIONS:

DISCREPANCIES MUST BE REPORTED IMMEDIATELY TO THE ARCHITECT BEFORE PROCEEDING. ONLY FIGURED DIMENSIONS MUST BE USED. THE CONTRACTOR MUST CHECK THE DIMENSIONS ON SITE.

THE DRAWING IS PROTECTED BY COPYRIGHT. ALL DIMENSIONS ARE SHOWN IN MILLIMETERS.

DO NOT SCALE THE DRAWINGS.

1:200 AA002

SEAL

CONSULTANTS:

PROJECT:

BARTON & WELLINGTON

BARTON STREET EAST

DRAWING TITLE:

SITE PLAN

DRAWN BY: SF DATE DRAWN (YY/MM/DD): 18/04/30

CHECKED BY: AA SCALE: AS NOTED

PROJECT NO. 18100

DRAWING NO. AA002