

CONTRACTOR MUST CHECK AND VERIFY ALL DIMENSIONS AND JOB CONDITIONS BEFORE PROCEEDING WITH WORK.
 ALL DRAWINGS MAY BE SUBJECT TO CHANGE DUE TO COMMENTS FROM MUNICIPAL DEPARTMENTS AND OTHER AGENCIES WITH AUTHORITY.
 ALL DRAWINGS AND SPECIFICATIONS ARE THE PROPERTY OF THE ARCHITECTS AND MUST BE RETURNED AT THE COMPLETION OF THE WORK.
 THE CONTRACTOR WORKING FROM DRAWINGS NOT SPECIFICALLY MARKED FOR CONSTRUCTION MUST ASSUME FULL RESPONSIBILITY AND BEAR COSTS FOR ANY CORRECTIONS OR DAMAGES RESULTING FROM HIS OR HER WORK.

KEY TO DETAIL LOCATION

Detail No.	Detail Number
Sheet No.	Drawing Sheet Number

DRAWING SETS ISSUED	No.	DATE (DD.MM.YY)	BY
CLIENT REVIEW	1	22.03.2020	WAI

ALL PREVIOUS ISSUES OF THIS DRAWING ARE SUPERSEDED

REVISIONS TO DRAWING	No.	DATE (DD.MM.YY)	BY

NOT FOR CONSTRUCTION

BUILDING PERMIT NUMBER:
NOT FOR CONSTRUCTION WITHOUT PERMIT



KNYMH INC.
 1006 SKYVIEW DRIVE • SUITE 101
 BURLINGTON, ONTARIO • L7P 0V1
 T 905.639.6595
 F 905.639.0394
www.knymh.com info@knymh.com


TOWNHOUSE PROJECT
 250 FIRST ROAD WEST
 HAMILTON, ONTARIO

DRAWING SHEET TITLE:
TOWNHOUSE UNIT PLANS TYPE A


DRAWING SCALE:
 PROJECT NUMBER:
20004

DRAWN BY: CHECKED BY:
 DRAWING VERSION:
 DRAWING SHEET NUMBER:
A1

PLOT DATE:
 March 22, 2020

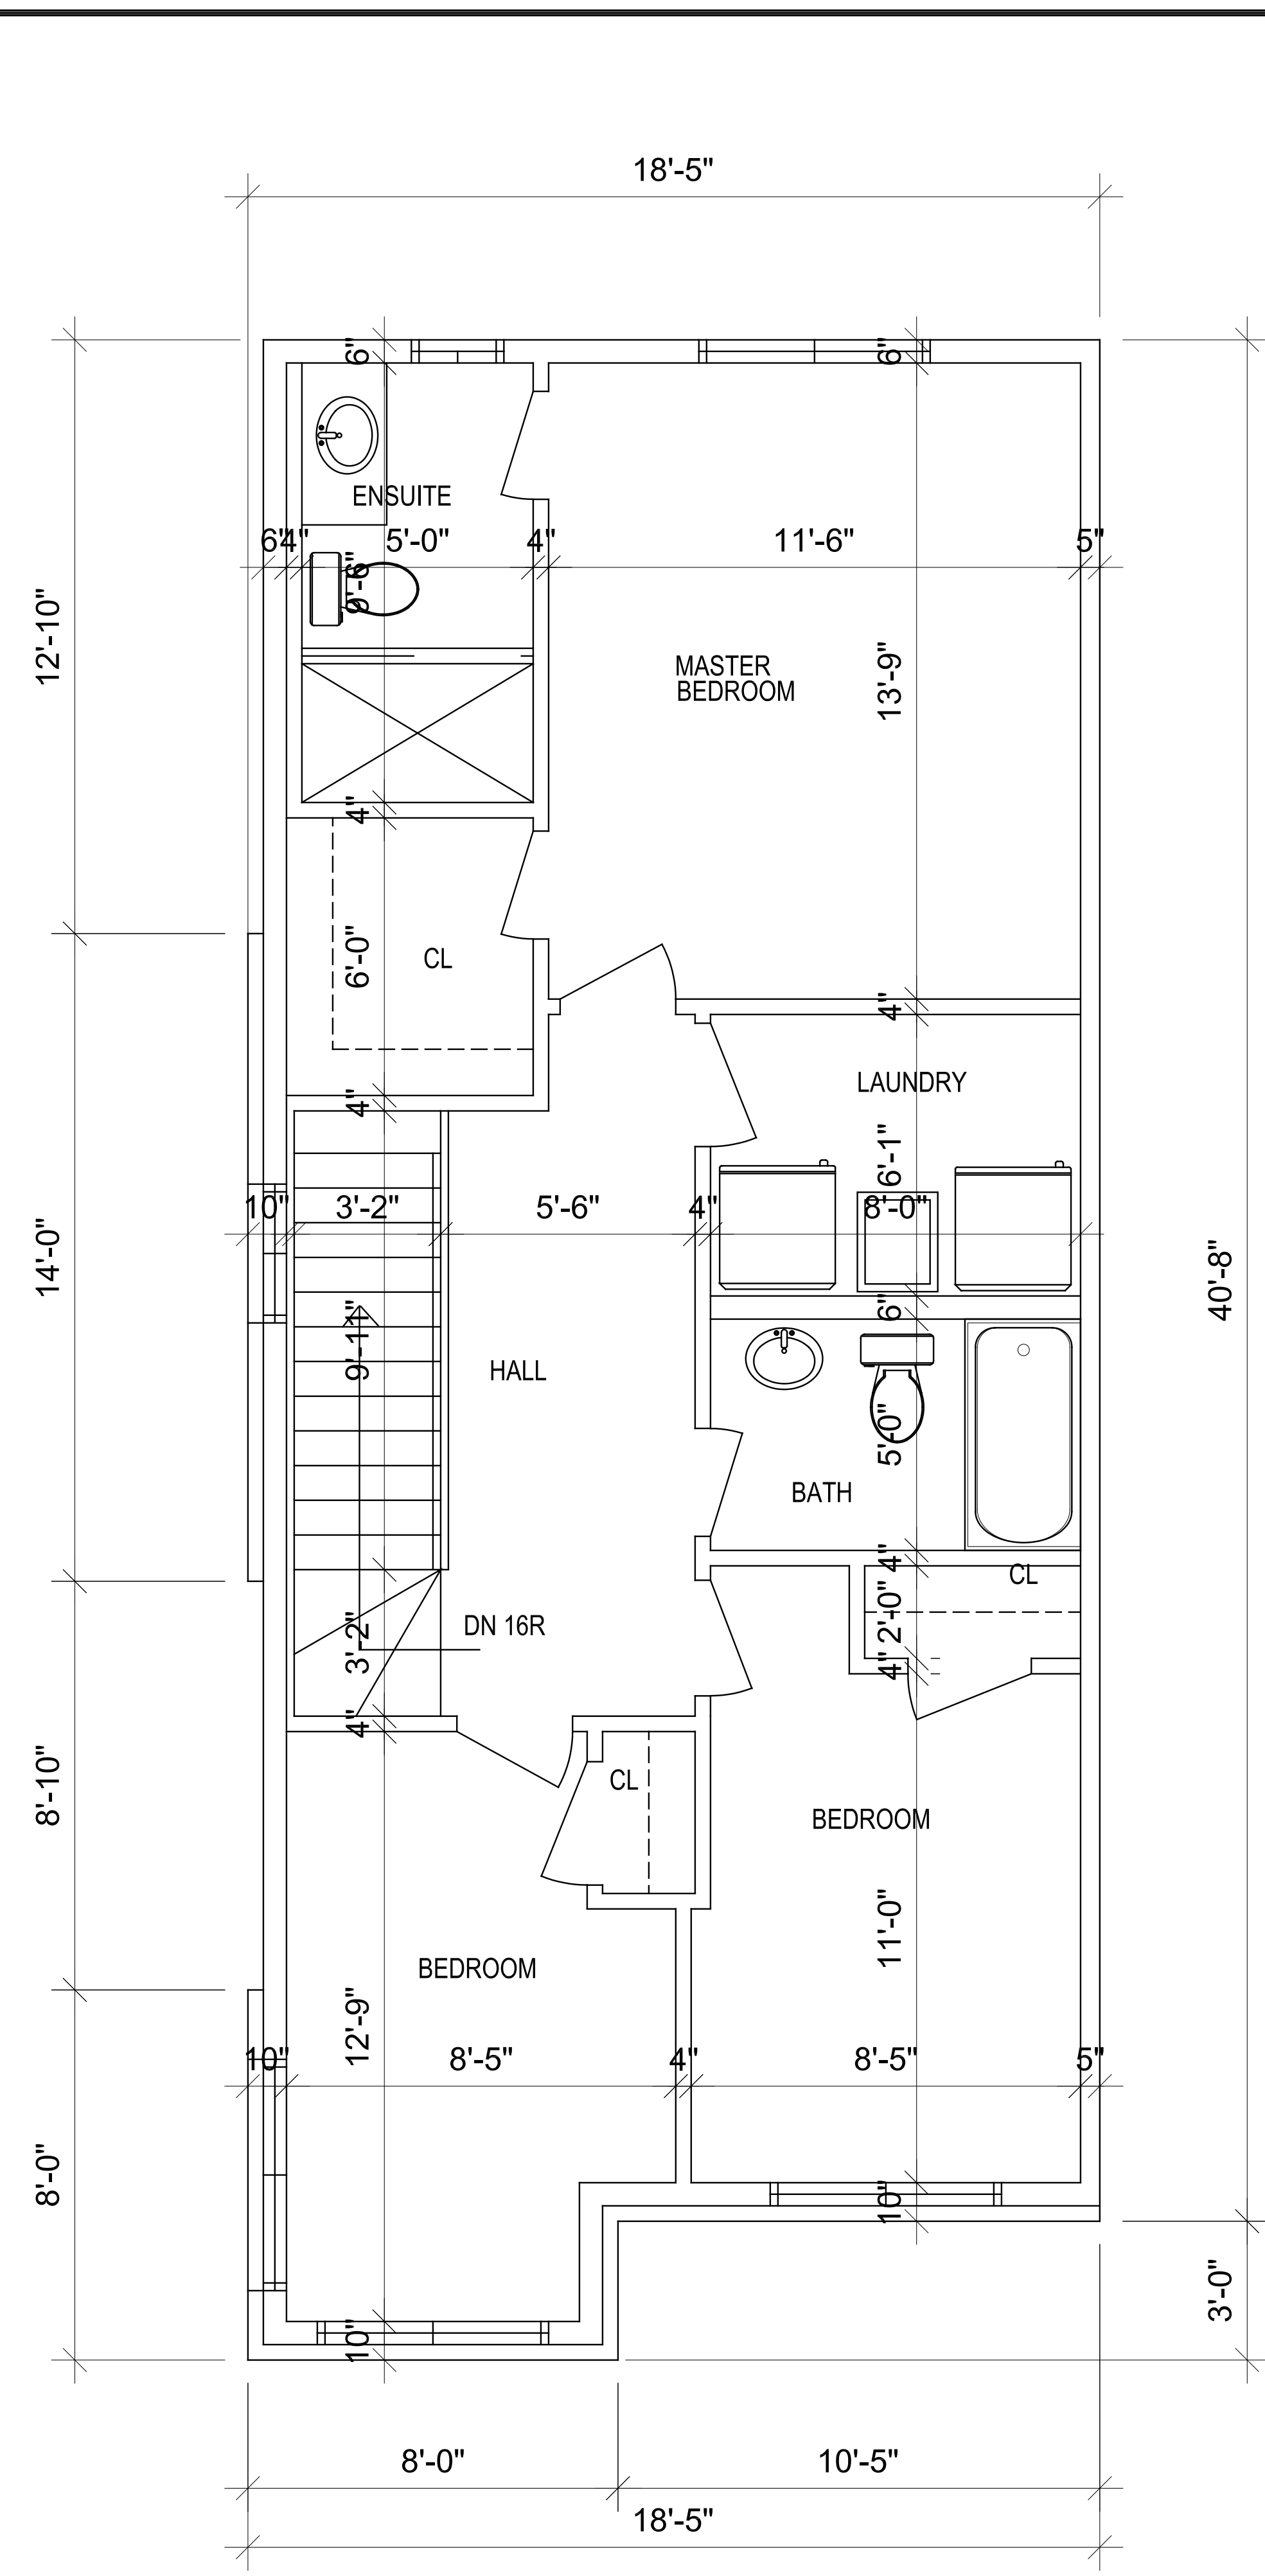


1 SECOND FLOOR TYPE A
 A1 3/8"=1'-0"

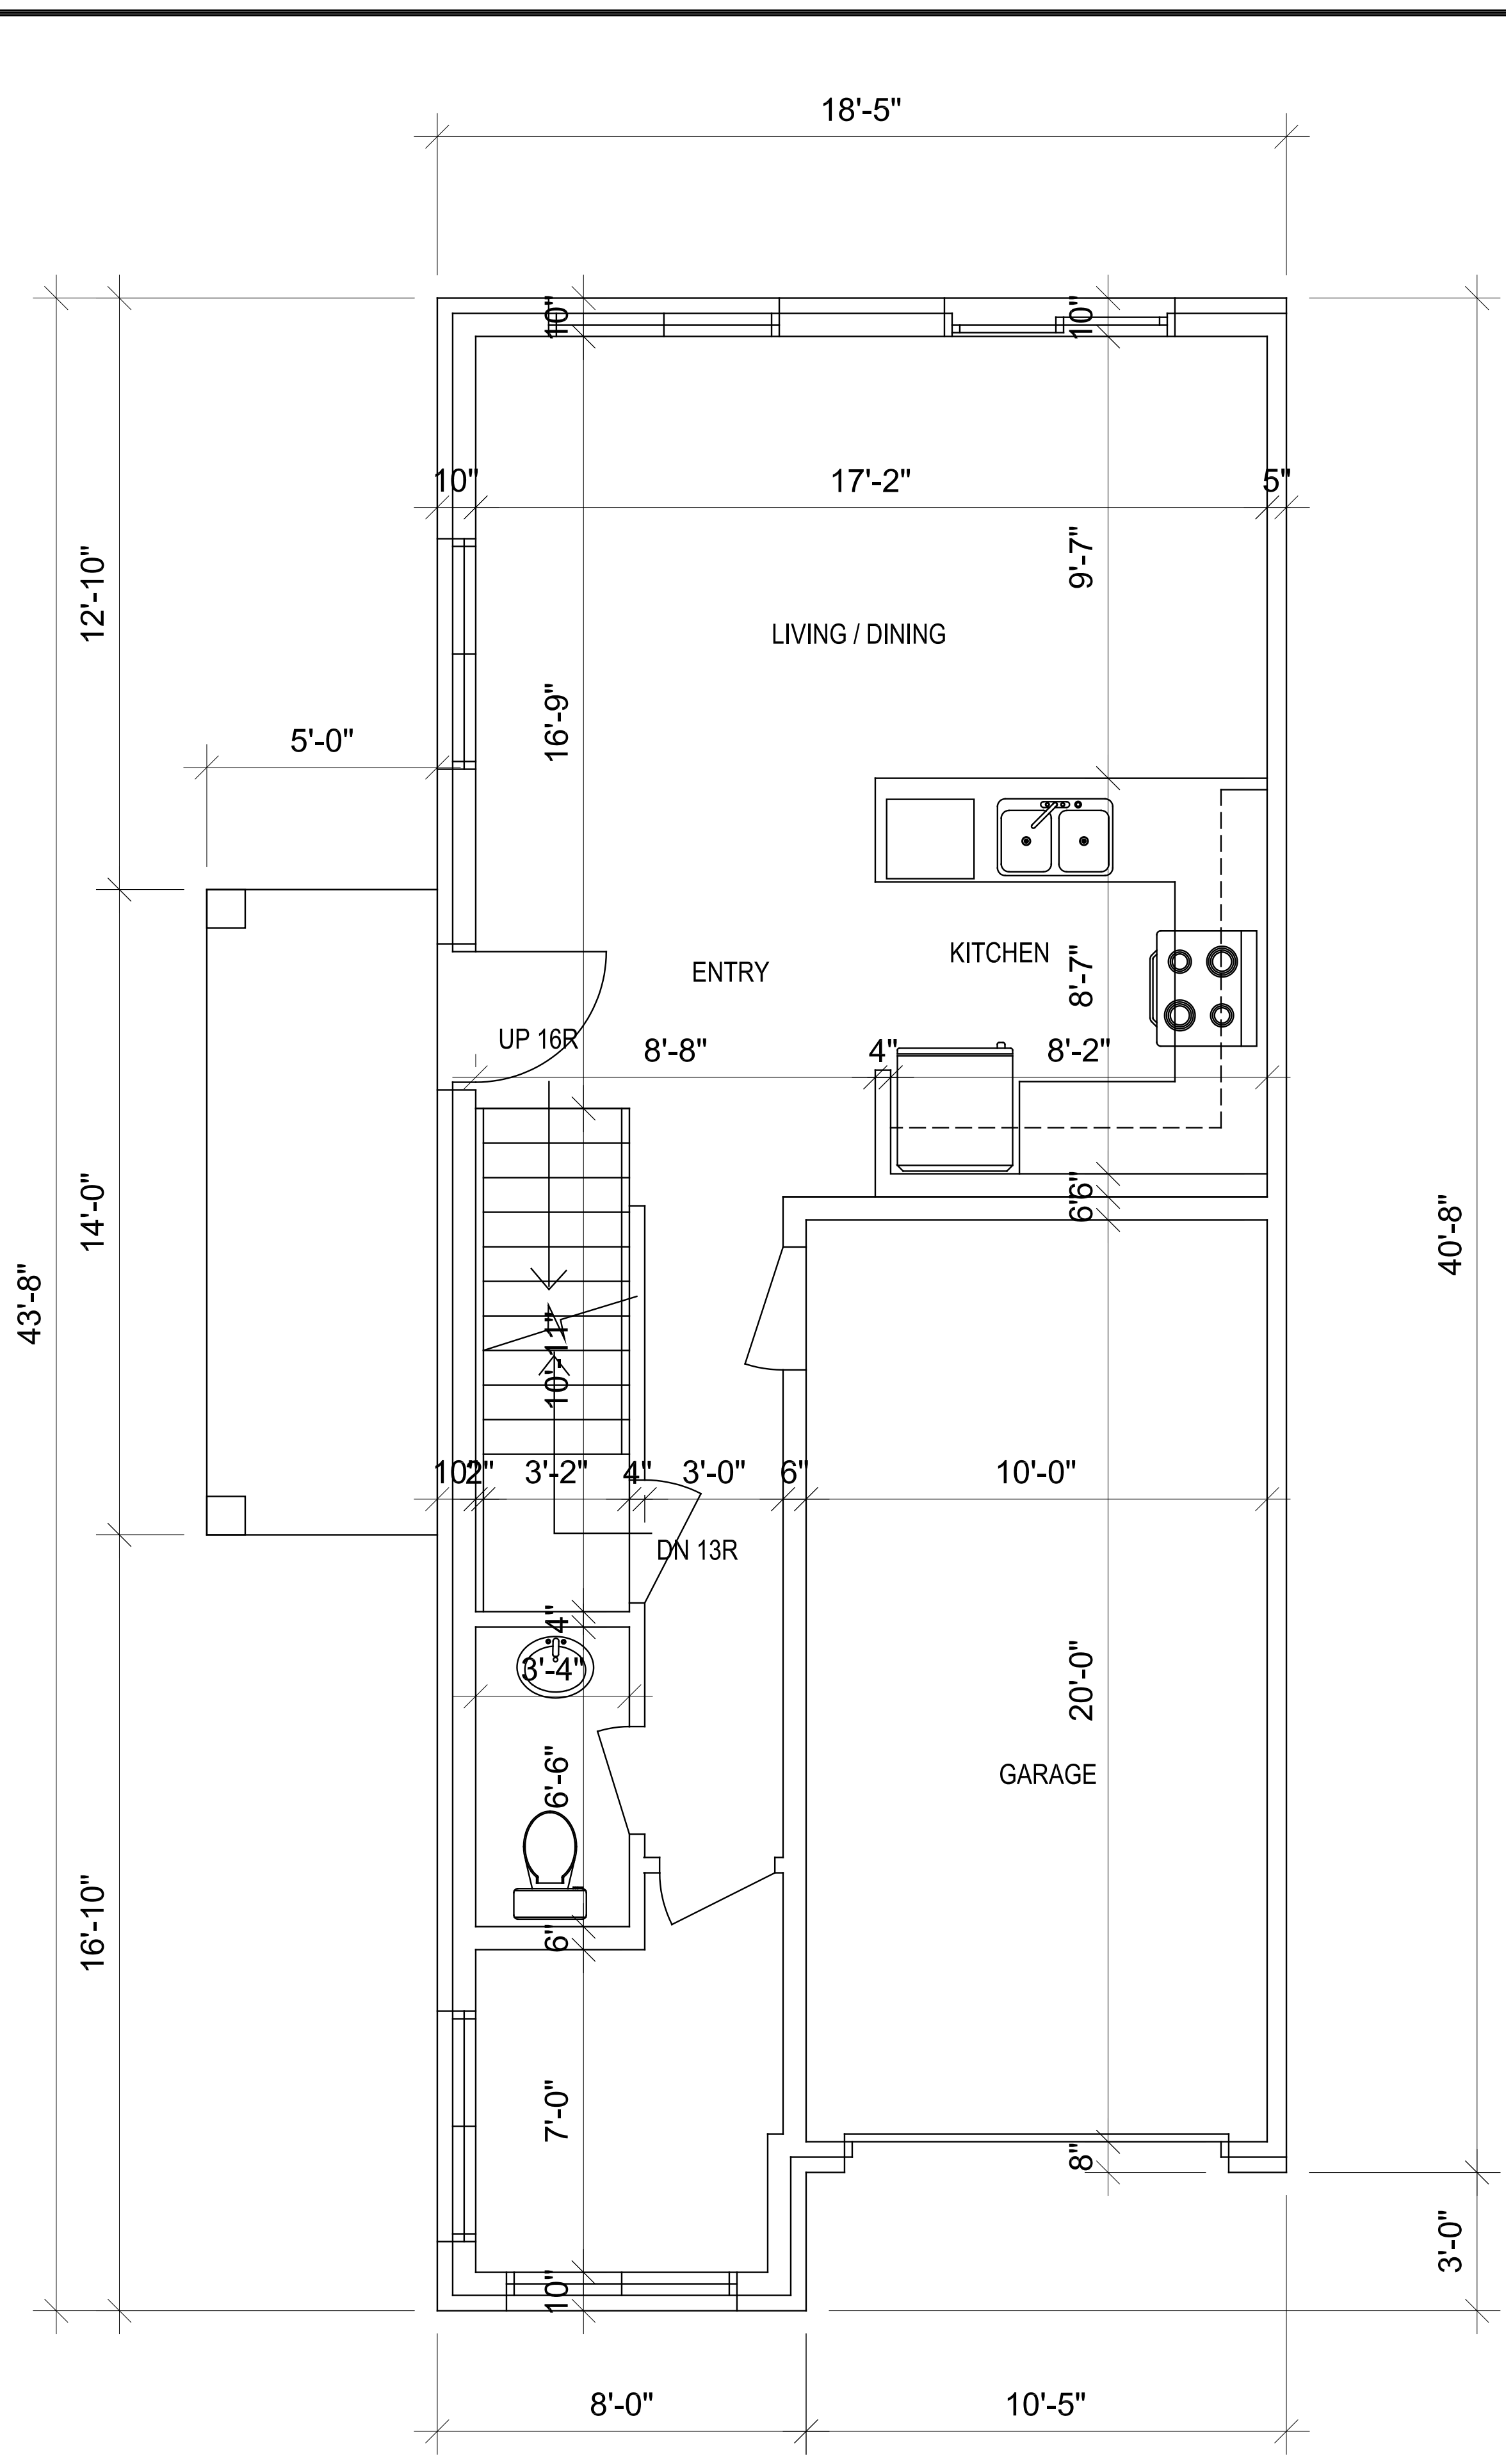

TYPE A
 SECOND FLOOR 765 SF
 GROUND FLOOR 557 SF
 TOTAL FLOOR AREA 1322 SF


1 GROUND FLOOR TYPE A
 A1 3/8"=1'-0"

I:\PROJECTS\2020\02\2020004 - 250 First Road West A - 250 First Road West A Drawing Set.dwg
 PLEPATH C:\Users\m2004... - 250 First Road West A - 250 First Road West A Drawing Set.dwg
 2020-03-20 10:54 PM

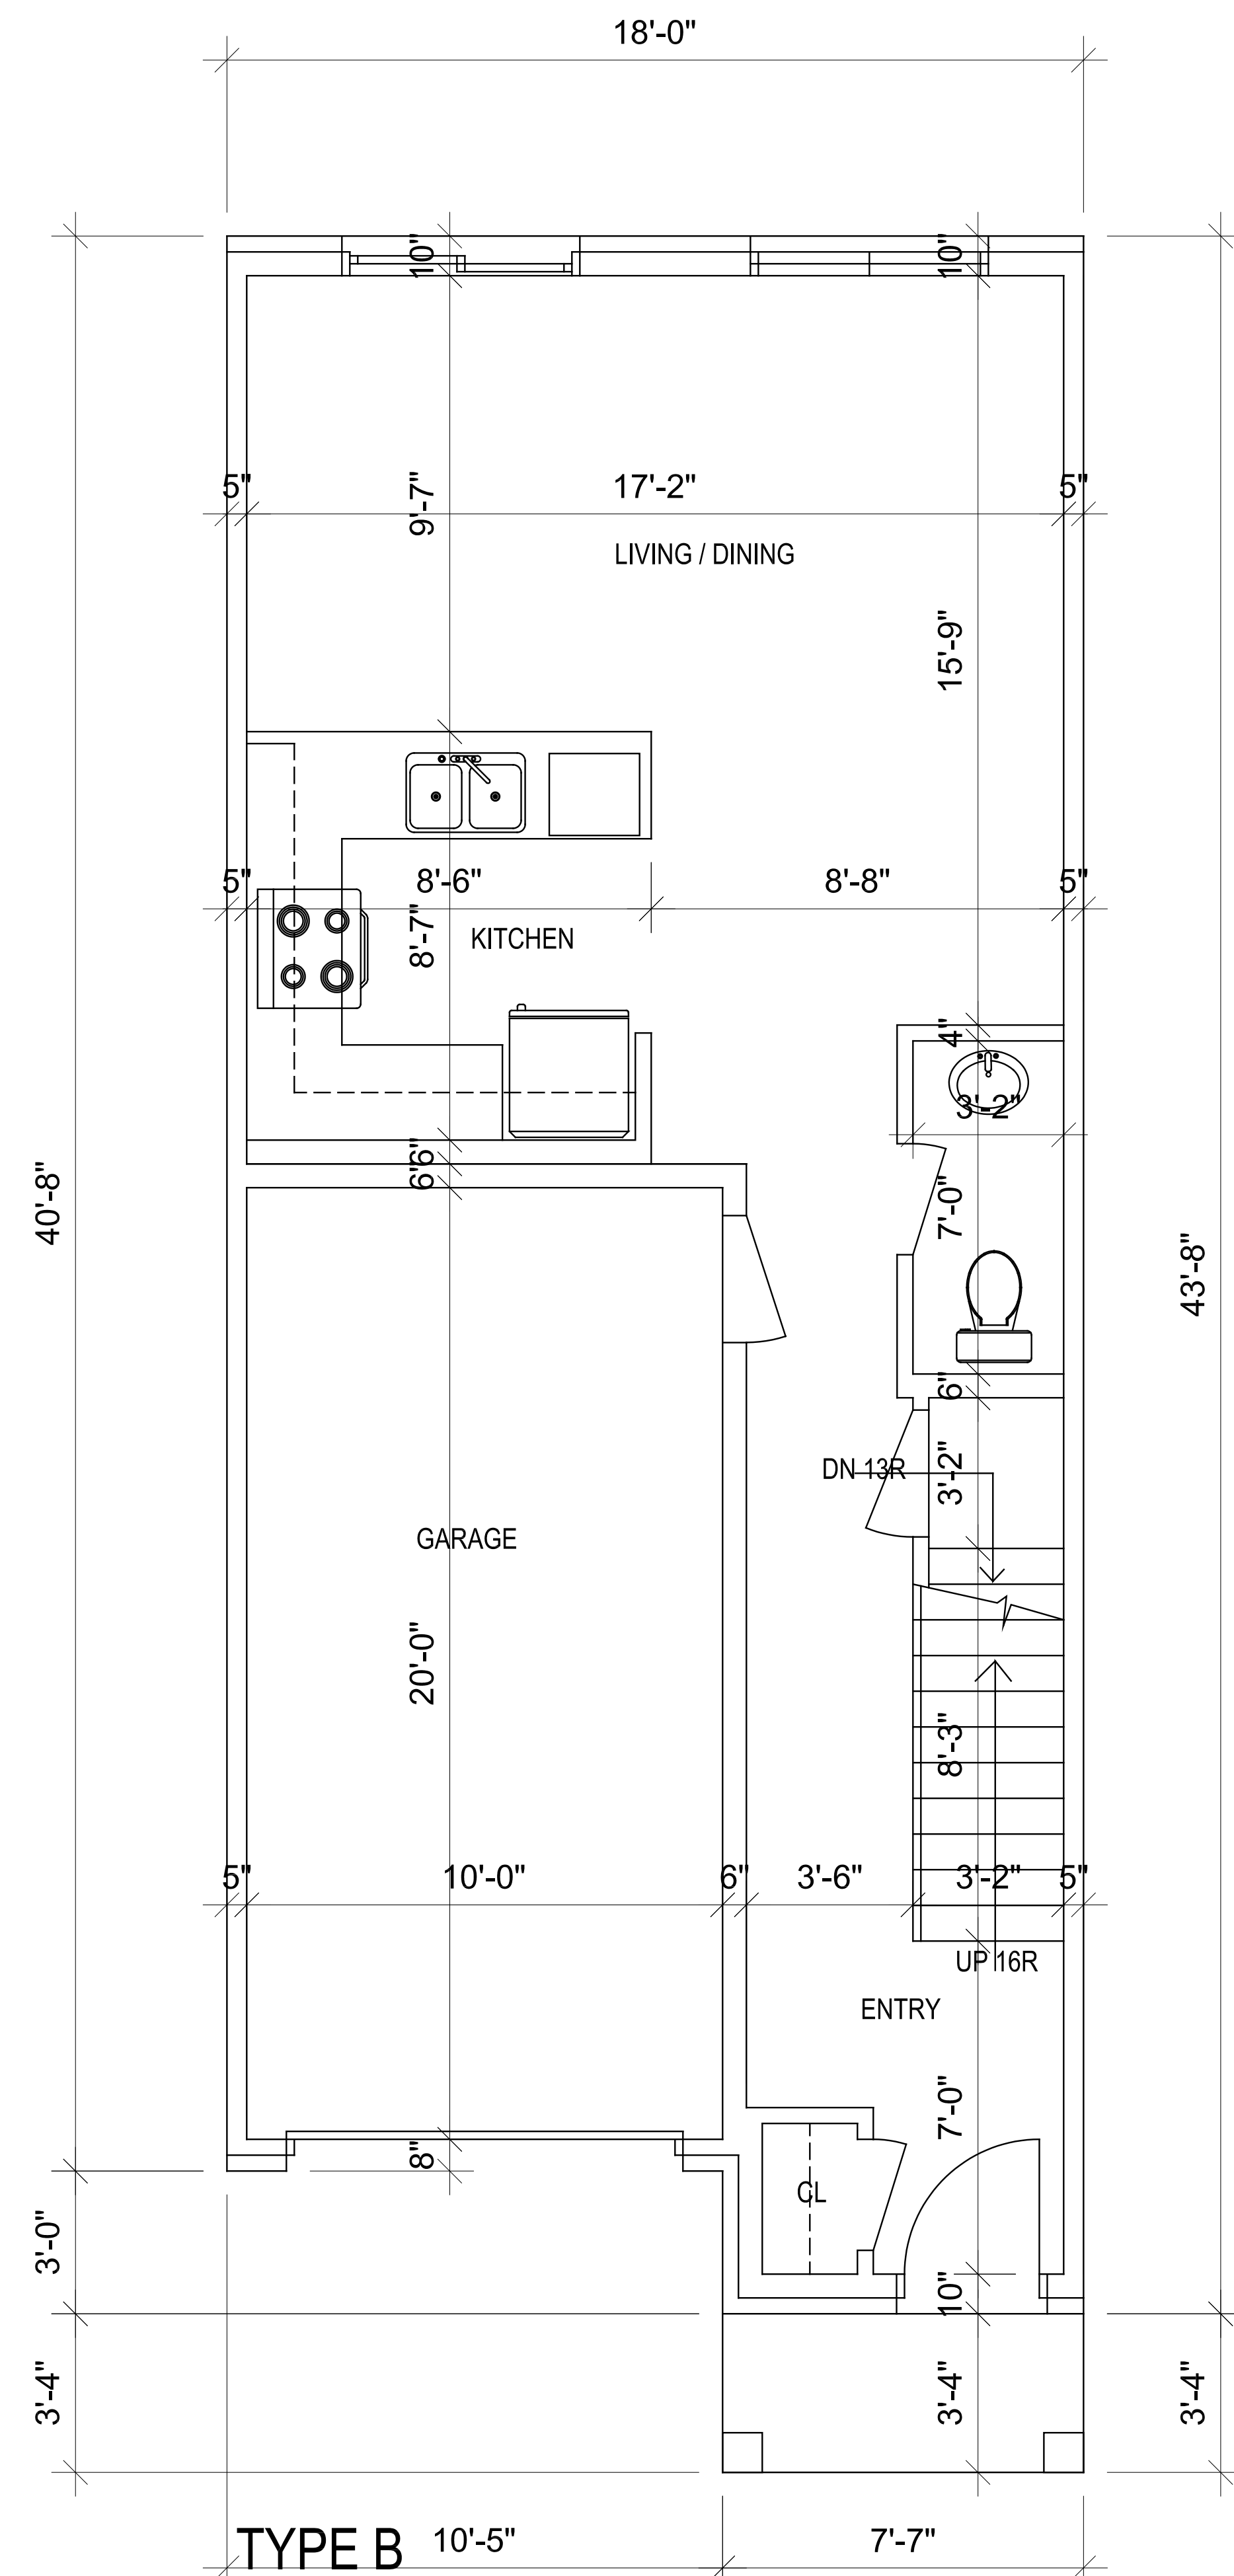

TYPE B 10'-5" 7'-7"
SECOND FLOOR 755 SF
GROUND FLOOR 539 SF
TOTAL FLOOR AREA 1294 SF

1
 A1
 3/8"=1'-0"

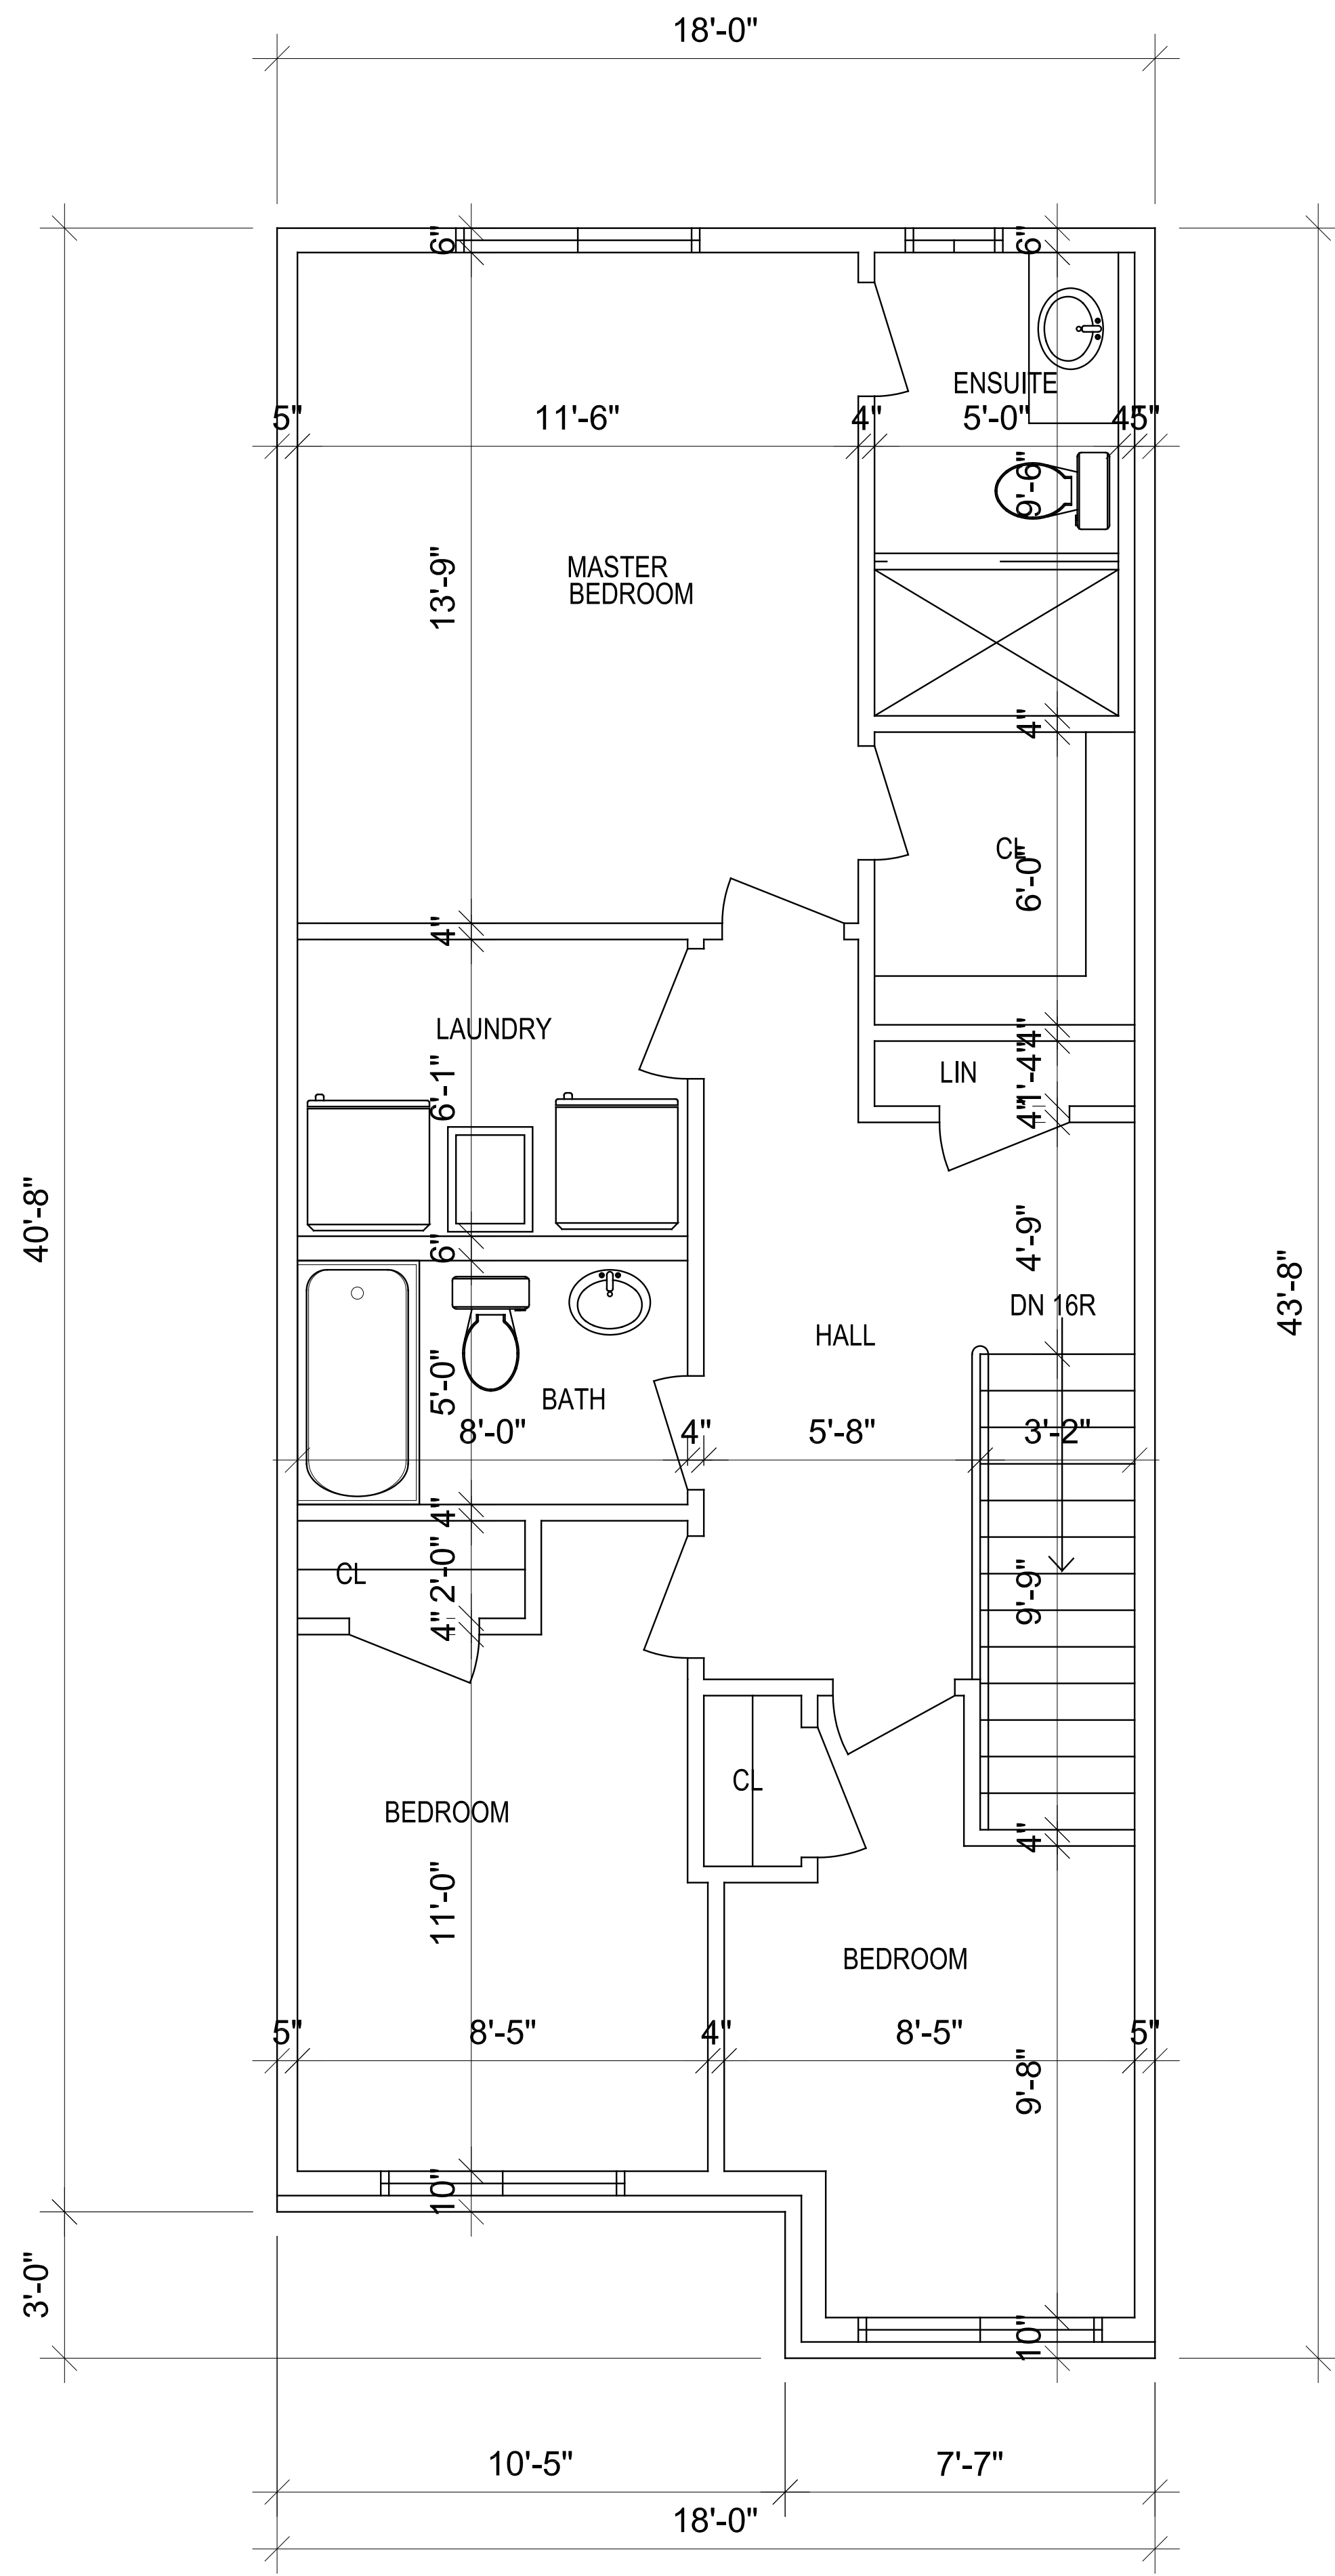

1
 A1
 3/8"=1'-0"

CONTRACTOR MUST CHECK AND VERIFY ALL DIMENSIONS AND JOB CONDITIONS BEFORE PROCEEDING WITH WORK.
 ALL DRAWINGS MAY BE SUBJECT TO CHANGE DUE TO COMMENTS FROM MUNICIPAL DEPARTMENTS AND OTHER AGENCIES WITH AUTHORITY.
 ALL DRAWINGS AND SPECIFICATIONS ARE THE PROPERTY OF THE ARCHITECTS AND MUST BE RETURNED AT THE COMPLETION OF THE WORK.
 THE CONTRACTOR WORKING FROM DRAWINGS NOT SPECIFICALLY MARKED FOR CONSTRUCTION MUST ASSUME FULL RESPONSIBILITY AND BEAR COSTS FOR ANY CORRECTIONS OR DAMAGES RESULTING FROM HIS OR HER WORK.

KEY TO DETAIL LOCATION

No.	DETAIL NUMBER	DRAWING SHEET NUMBER

DRAWING SETS ISSUED	No.	DATE (DD,MM,YY)	BY
CLIENT REVIEW	1	22.03.2020	WH


ALL PREVIOUS ISSUES OF THIS DRAWING ARE SUPERSEDED

REVISIONS TO DRAWING	No.	DATE (DD,MM,YY)	BY

BUILDING PERMIT NUMBER:
 NOT FOR CONSTRUCTION WITHOUT PERMIT

KNYMH
 ARCHITECTURE • SOLUTIONS

KNYMH INC.
 1006 SKYVIEW DRIVE • SUITE 101
 BURLINGTON, ONTARIO • L7P 0V1
 T 905.639.6595
 F 905.639.0394
 www.knymh.com info@knymh.com

 


TOWNHOUSE PROJECT
 250 FIRST ROAD WEST
 HAMILTON, ONTARIO

DRAWING SHEET TITLE:
TOWNHOUSE UNIT PLANS TYPE B


DRAWING SCALE:
 PROJECT NUMBER:
20004

DRAWN BY: CHECKED BY: DRAWING SHEET NUMBER:
A2
 DRAWING VERSION:
 PLOT DATE:
 March 22, 2020

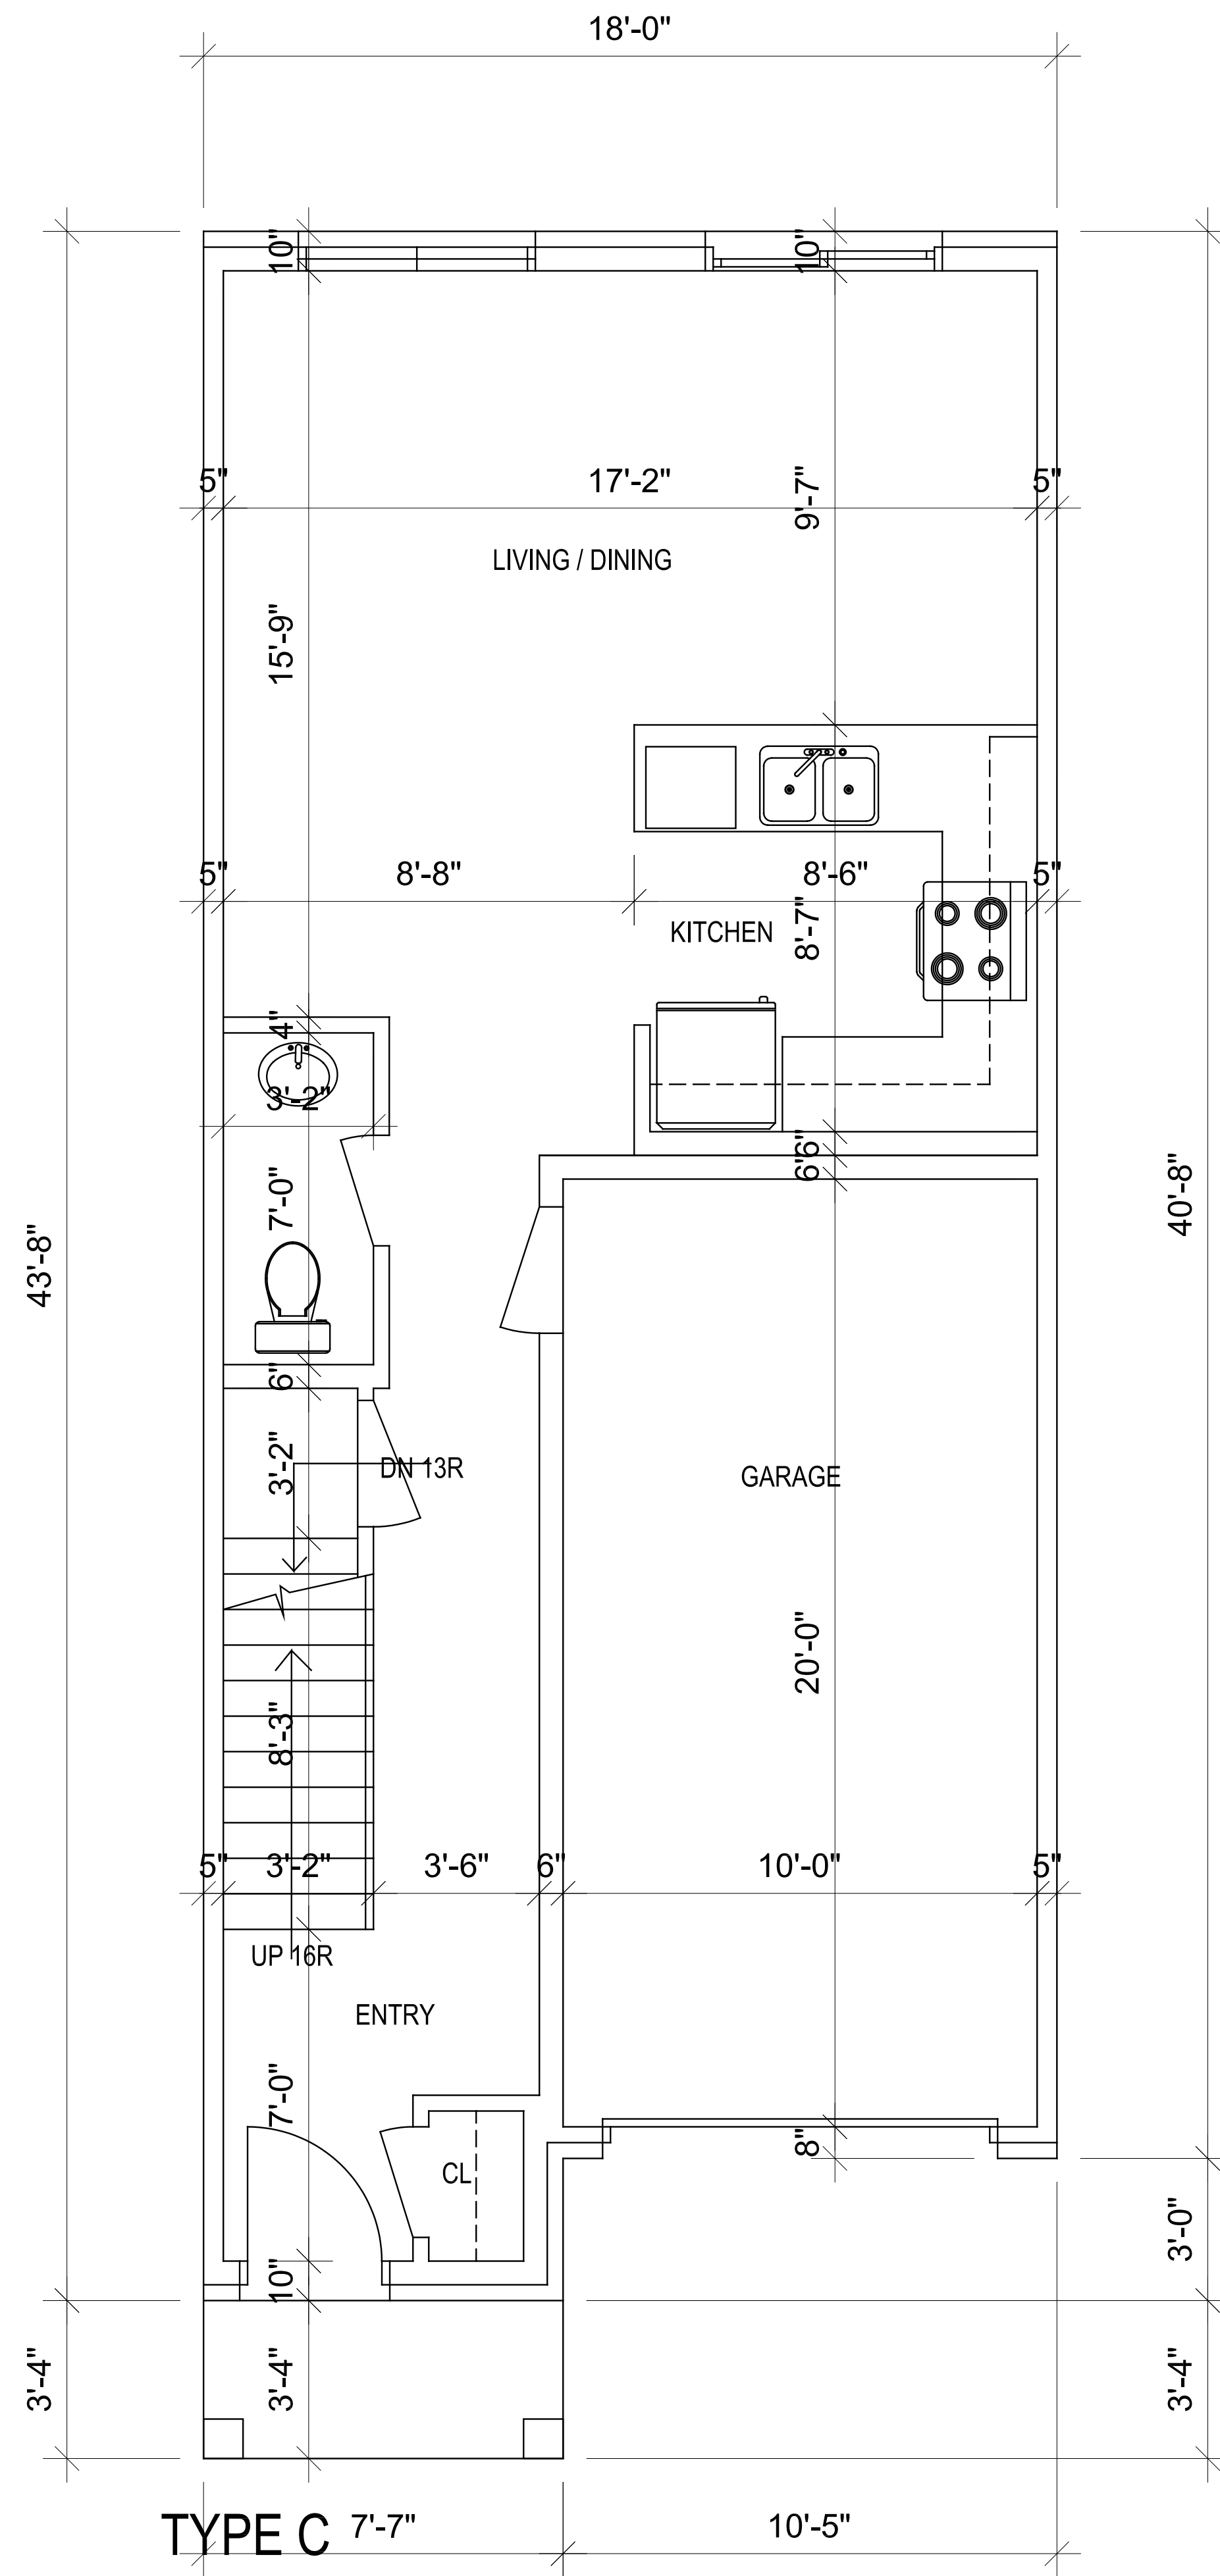

TYPE C 7'-7" 10'-5"
SECOND FLOOR 783 SF
GROUND FLOOR 539 SF
TOTAL FLOOR AREA 1322 SF

1 GROUND FLOOR TYPE C
 A1 3/8"=1'-0"

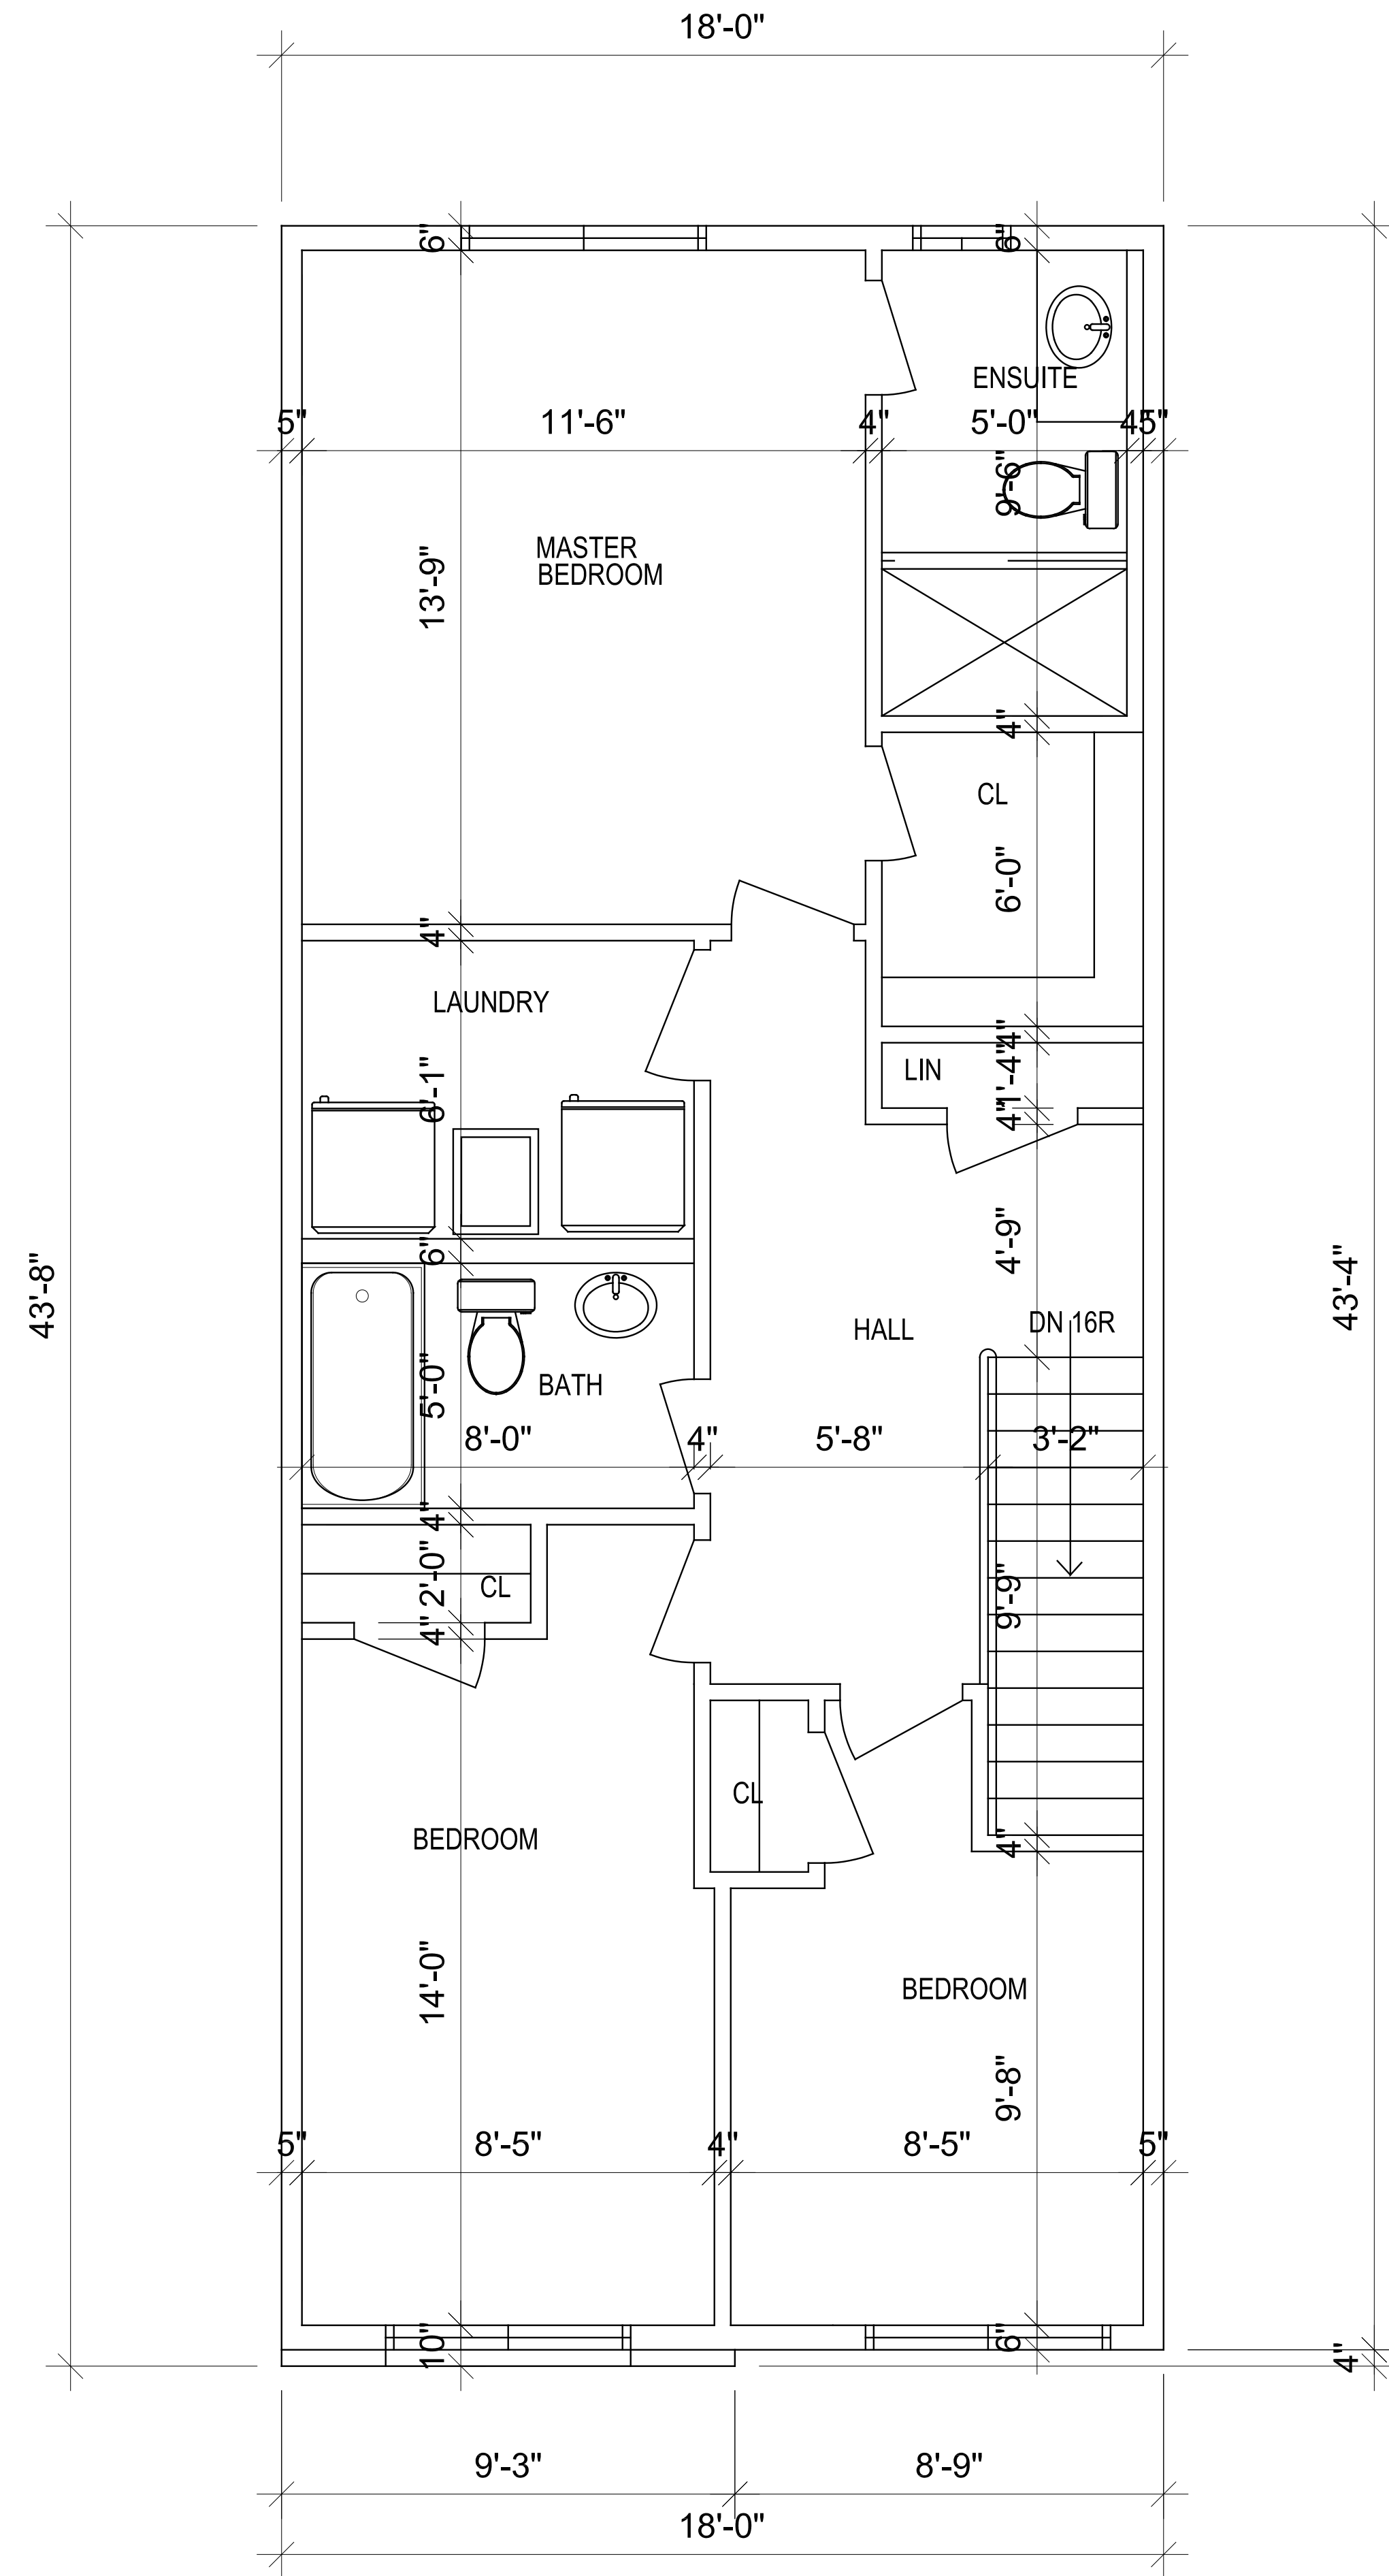

1 SECOND FLOOR TYPE C
 A1 3/8"=1'-0"

CONTRACTOR MUST CHECK AND VERIFY ALL DIMENSIONS AND JOB CONDITIONS BEFORE PROCEEDING WITH WORK.
 ALL DRAWINGS MAY BE SUBJECT TO CHANGE DUE TO COMMENTS FROM MUNICIPAL DEPARTMENTS AND OTHER AGENCIES WITH AUTHORITY.
 ALL DRAWINGS AND SPECIFICATIONS ARE THE PROPERTY OF THE ARCHITECTS AND MUST BE RETURNED AT THE COMPLETION OF THE WORK.
 THE CONTRACTOR WORKING FROM DRAWINGS NOT SPECIFICALLY MARKED FOR CONSTRUCTION MUST ASSUME FULL RESPONSIBILITY AND BEAR COSTS FOR ANY CORRECTIONS OR DAMAGES RESULTING FROM HIS OR HER WORK.

KEY TO DETAIL LOCATION			
No.	DETAIL NUMBER		
No.	DRAWING SHEET NUMBER		

DRAWING SETS ISSUED	No.	DATE (DD,MM,YY)	BY
CLIENT REVIEW	1	22.03.2020	WH

ALL PREVIOUS ISSUES OF THIS DRAWING ARE SUPERSEDED

REVISIONS TO DRAWING	No.	DATE (DD,MM,YY)	BY

NOT FOR CONSTRUCTION

BUILDING PERMIT NUMBER:
 NOT FOR CONSTRUCTION WITHOUT PERMIT

KNYMH

ARCHITECTURE • SOLUTIONS

KNYMH INC.
 1006 SKYVIEW DRIVE • SUITE 101
 BURLINGTON, ONTARIO • L7P 0V1
 T 905.639.6595
 F 905.639.0394
 www.knymh.com info@knymh.com



TOWNHOUSE PROJECT
 250 FIRST ROAD WEST
 HAMILTON, ONTARIO

DRAWING SHEET TITLE:
TOWNHOUSE UNIT PLANS TYPE C

DRAWING SCALE: PROJECT NUMBER:
 20004

DRAWN BY: CHECKED BY: DRAWING SHEET NUMBER:
 A3
 PLOT DATE: March 22, 2020

CONTRACTOR MUST CHECK AND VERIFY ALL DIMENSIONS AND JOB CONDITIONS BEFORE PROCEEDING WITH WORK.
 ALL DRAWINGS MAY BE SUBJECT TO CHANGE DUE TO COMMENTS FROM MUNICIPAL DEPARTMENTS AND OTHER AGENCIES WITH AUTHORITY.
 ALL DRAWINGS AND SPECIFICATIONS ARE THE PROPERTY OF THE ARCHITECTS AND MUST BE RETURNED AT THE COMPLETION OF THE WORK.
 THE CONTRACTOR WORKING FROM DRAWINGS NOT SPECIFICALLY MARKED FOR CONSTRUCTION MUST ASSUME FULL RESPONSIBILITY AND BEAR COSTS FOR ANY CORRECTIONS OR DAMAGES RESULTING FROM HIS OR HER WORK.


KEY TO DETAIL LOCATION
 No. DETAIL NUMBER
 No. DRAWING SHEET NUMBER

DRAWING SETS ISSUED	No.	DATE (DD, MM, YY)	BY
CLIENT REVIEW	1	22.03.2023	WH

ALL PREVIOUS ISSUES OF THIS DRAWING ARE SUPERSEDED

REVISIONS TO DRAWING	No.	DATE (DD, MM, YY)	BY
NOT FOR CONSTRUCTION			

BUILDING PERMIT NUMBER:
 NOT FOR CONSTRUCTION WITHOUT PERMIT

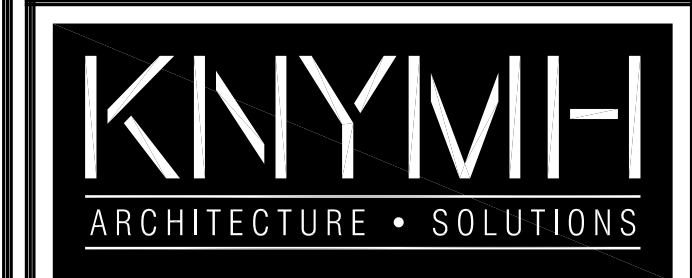

KNYMH INC.
 1006 SKYVIEW DRIVE • SUITE 101
 BURLINGTON, ONTARIO • L7P 0V1
 T 905.639.6595
 F 905.639.0394
 www.knymh.com info@knymh.com



TYPE A TYPE B TYPE C TYPE C REV TYPE C TYPE C REV TYPE B REV TYPE B END

1 FRONT ELEVATION BLDG A
 A100 3/16"=1'-0"




TYPE B END SIM TYPE B REV SIM TYPE C REV SIM TYPE C SIM TYPE C REV SIM TYPE C SIM TYPE B SIM TYPE A SIM

1 REAR ELEVATION BLDG A
 A100 3/16"=1'-0"



1 LEFT ELEVATION BLDG A TYPE A
 A100 3/16"=1'-0"

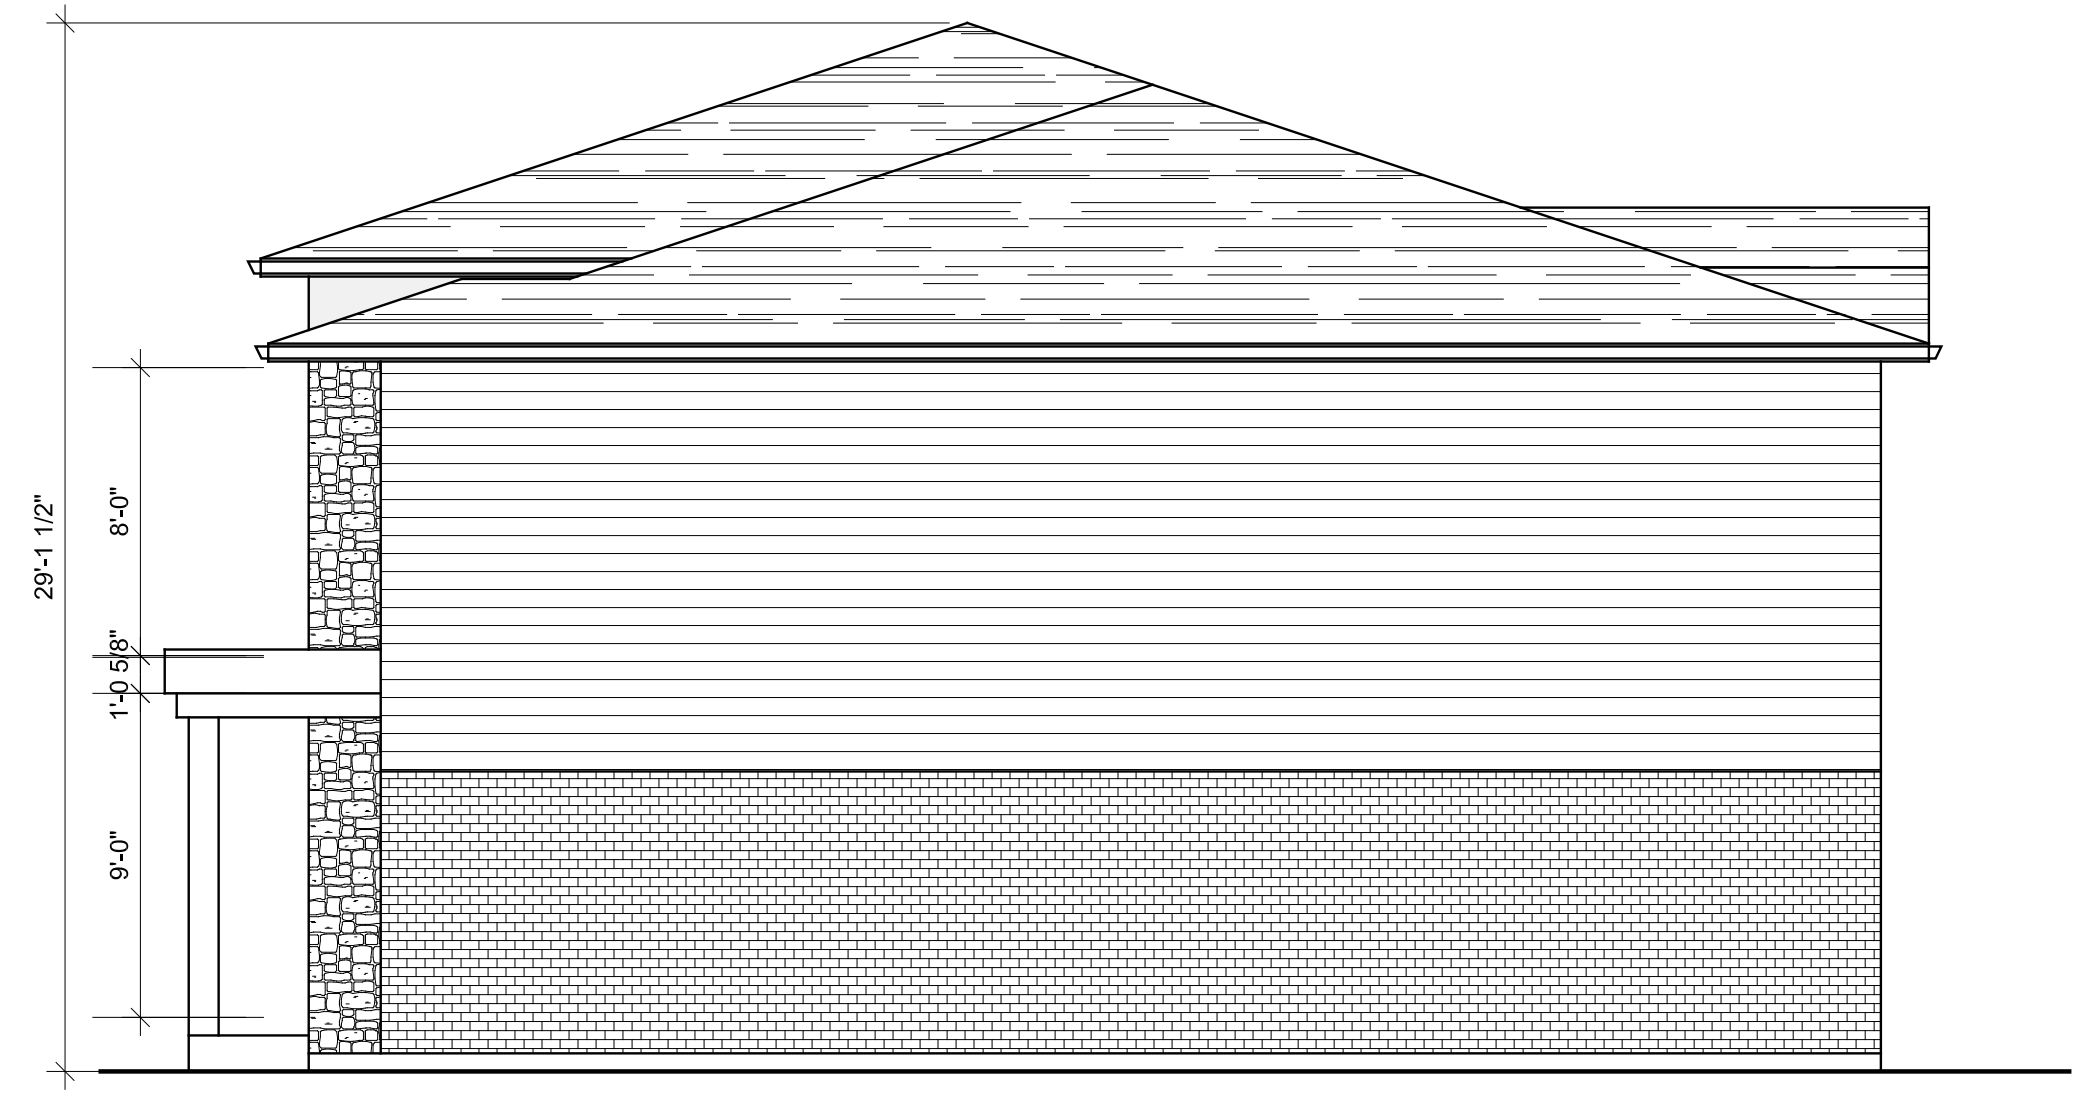

1 RIGHT ELEVATION BLDG A TYPE B END
 A100 3/16"=1'-0"

TOWNHOUSE PROJECT
 250 FIRST ROAD WEST
 HAMILTON, ONTARIO

DRAWING SHEET TITLE:
 TOWNHOUSE BUILDING A ELEVATIONS

DRAWING SCALE:
 PROJECT NUMBER:
 20004

DRAWN BY: CHECKED BY:
 DRAWING SHEET NUMBER:
 A100

PLOT DATE:
 March 23, 2020

TIMESTAMP: 2020-03-23 8:43:08 PM FILEPATH: C:\2020\20004 - 2543888 - 01 - 250 First Road West - Drawing\A100 Schematic Drawings\2020-03-23.dwg

CONTRACTOR MUST CHECK AND VERIFY ALL DIMENSIONS AND JOB CONDITIONS BEFORE PROCEEDING WITH WORK.
 ALL DRAWINGS MAY BE SUBJECT TO CHANGE DUE TO COMMENTS FROM MUNICIPAL DEPARTMENTS AND OTHER AGENCIES WITH AUTHORITY.
 ALL DRAWINGS AND SPECIFICATIONS ARE THE PROPERTY OF THE ARCHITECTS AND MUST BE RETURNED AT THE COMPLETION OF THE WORK.
 THE CONTRACTOR WORKING FROM DRAWINGS NOT SPECIFICALLY MARKED FOR CONSTRUCTION MUST ASSUME FULL RESPONSIBILITY AND BEAR COSTS FOR ANY CORRECTIONS OR DAMAGES RESULTING FROM HIS OR HER WORK.

KEY TO DETAIL LOCATION
 No. DETAIL NUMBER
 No. DRAWING SHEET NUMBER

DRAWING SETS ISSUED	No.	DATE (DD,MM,YY)	BY
CLIENT REVIEW	1	22,03,2020	WH

ALL PREVIOUS ISSUES OF THIS DRAWING ARE SUPERSEDED

REVISIONS TO DRAWING	No.	DATE (DD,MM,YY)	BY
NOT FOR CONSTRUCTION			

BUILDING PERMIT NUMBER:
 NOT FOR CONSTRUCTION WITHOUT PERMIT


KNYMH
 ARCHITECTURE • SOLUTIONS

KNYMH INC.
 1006 SKYVIEW DRIVE • SUITE 101
 BURLINGTON, ONTARIO • L7P 0V1
 T 905.639.6595
 F 905.639.0394
 www.knymh.com info@knymh.com




TYPE B REV END TYPE B TYPE C TYPE C REV TYPE C TYPE C REV TYPE B REV TYPE A REV

1 FRONT ELEVATION BLDG B
 A101 3/16"=1'-0"

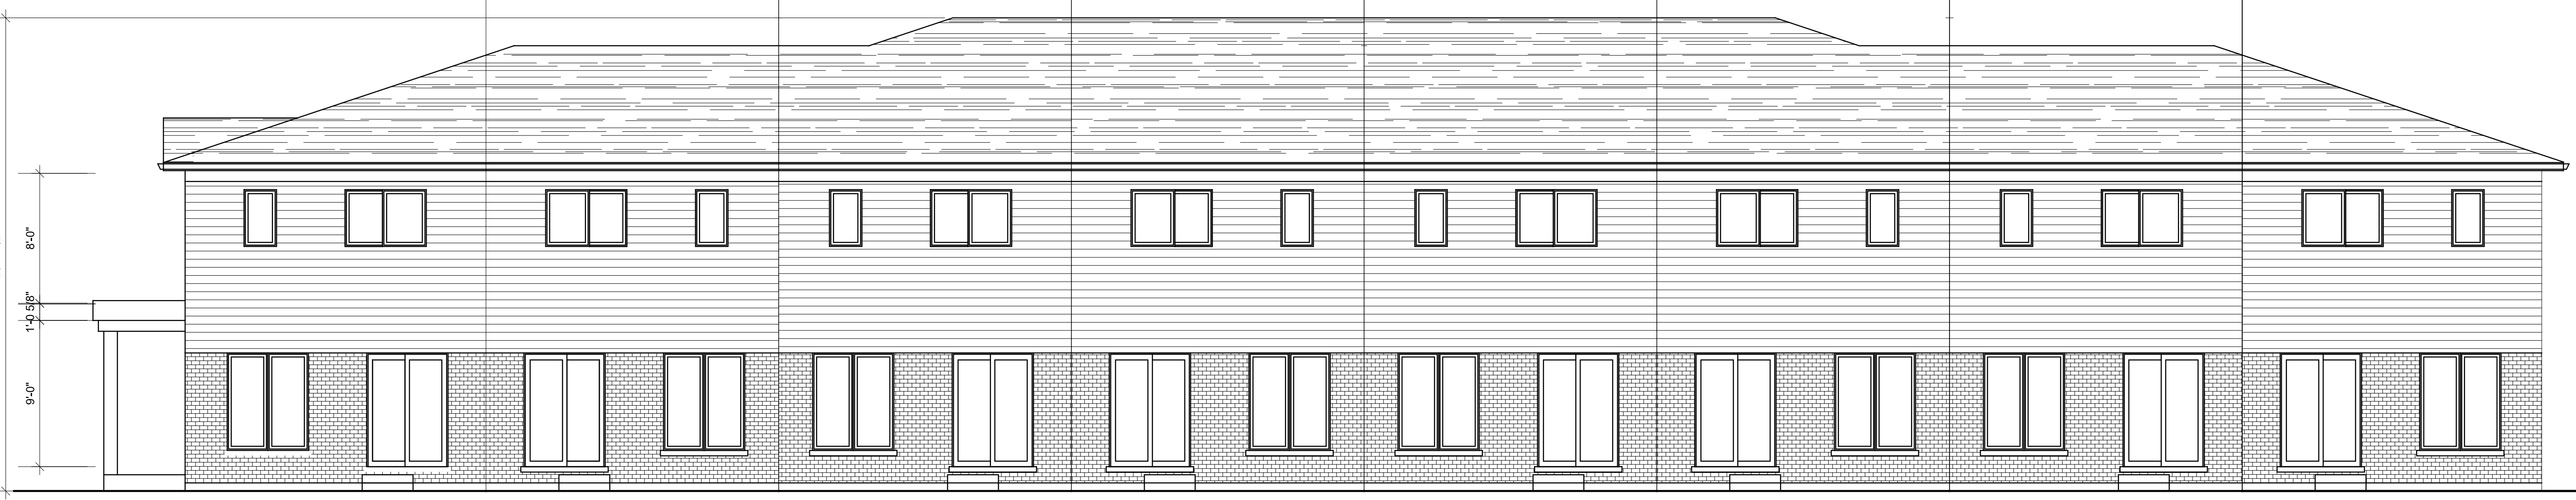

TYPE A REV TYPE B REV TYPE C REV TYPE C TYPE C REV TYPE C TYPE B TYPE B REV END

1 REAR ELEVATION BLDG B
 A101 3/16"=1'-0"

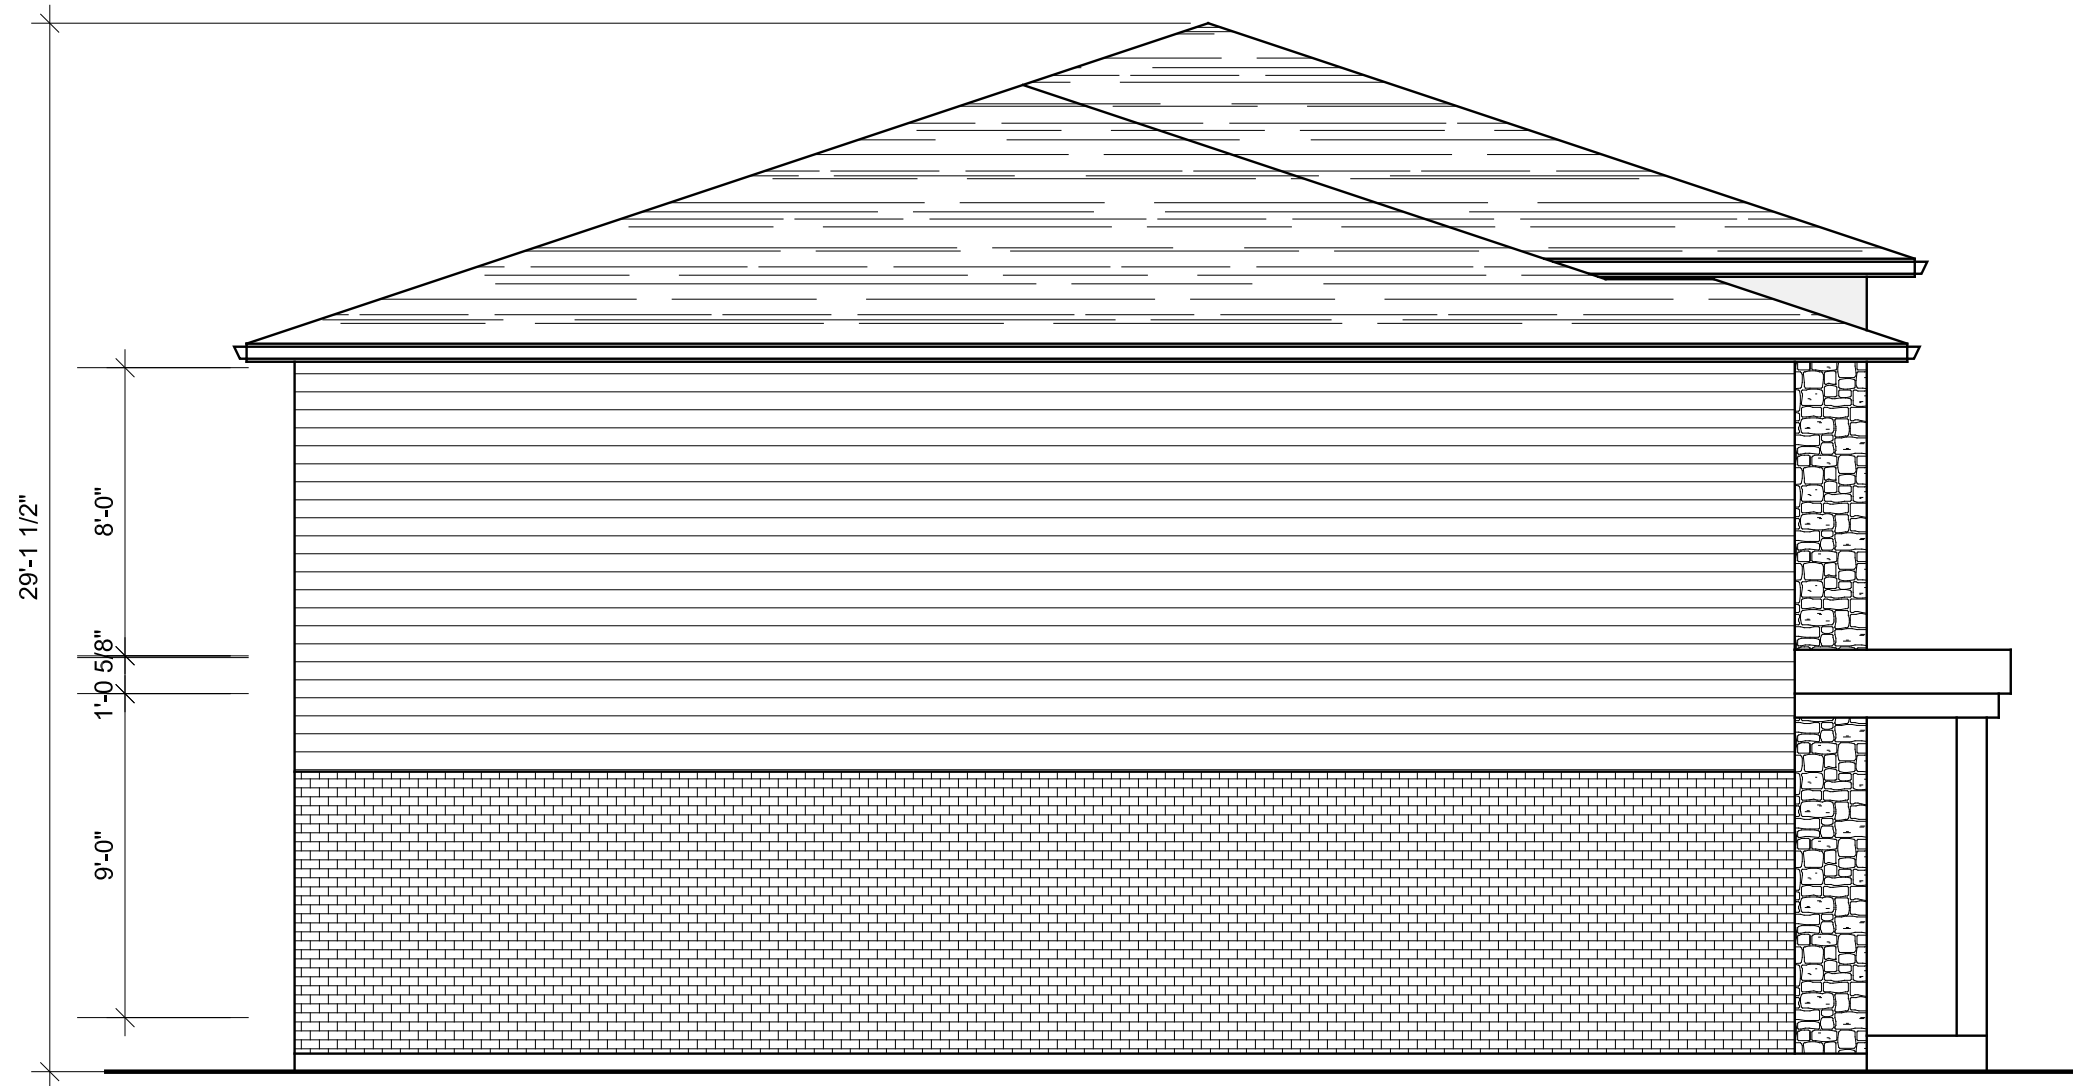

1 LEFT ELEVATION BLDG B TYPE B REV END
 A101 3/16"=1'-0"



1 RIGHT ELEVATION BLDG B TYPE A REV
 A101 3/16"=1'-0"

TOWNHOUSE PROJECT
 250 FIRST ROAD WEST
 HAMILTON, ONTARIO

DRAWING SHEET TITLE:
TOWNHOUSE BUILDING B ELEVATIONS

DRAWING SCALE:
 PROJECT NUMBER:
20004

DRAWN BY: CHECKED BY:
 DRAWING VERSION:
 PLOT DATE:
 March 22, 2020

DRAWING SHEET NUMBER:
A101

TIMESAVEPLOT2020-03-22 2:25:26 PM FILEPATH: C:\2020\20004 - 250 First Road West.dwg Drawing: Design\Drawings\2020-03-20.dwg

CONTRACTOR MUST CHECK AND VERIFY ALL DIMENSIONS AND JOB CONDITIONS BEFORE PROCEEDING WITH WORK.
 ALL DRAWINGS MAY BE SUBJECT TO CHANGE DUE TO COMMENTS FROM MUNICIPAL DEPARTMENTS AND OTHER AGENCIES WITH AUTHORITY.
 ALL DRAWINGS AND SPECIFICATIONS ARE THE PROPERTY OF THE ARCHITECTS AND MUST BE RETURNED AT THE COMPLETION OF THE WORK.
 THE CONTRACTOR WORKING FROM DRAWINGS NOT SPECIFICALLY MARKED FOR CONSTRUCTION MUST ASSUME FULL RESPONSIBILITY AND BEAR COSTS FOR ANY CORRECTIONS OR DAMAGES RESULTING FROM HIS OR HER WORK.

KEY TO DETAIL LOCATION

No.	DETAIL NUMBER
No.	DRAWING SHEET NUMBER

DRAWING SETS ISSUED	No.	DATE (DD,MM,YY)	BY
CLIENT REVIEW	1	22,03,2020	WH

ALL PREVIOUS ISSUES OF THIS DRAWING ARE SUPERSEDED

REVISIONS TO DRAWING	No.	DATE (DD,MM,YY)	BY

NOT FOR CONSTRUCTION

BUILDING PERMIT NUMBER:
 NOT FOR CONSTRUCTION WITHOUT PERMIT

KNYMH
 ARCHITECTURE • SOLUTIONS

KNYMH INC.
 1006 SKYVIEW DRIVE • SUITE 101
 BURLINGTON, ONTARIO • L7P 0V1
 T 905.639.6595
 F 905.639.0394
 www.knymh.com info@knymh.com



TOWNHOUSE PROJECT
 250 FIRST ROAD WEST
 HAMILTON, ONTARIO

DRAWING SHEET TITLE:
TOWNHOUSE BUILDING C ELEVATIONS

DRAWING SCALE: PROJECT NUMBER:
 20004

DRAWN BY: CHECKED BY: DRAWING SHEET NUMBER:
 A102
 DRAWING VERSION: PLOT DATE:
 March 22, 2020



1 FRONT ELEVATION BLDG C
 A102 3/16"=1'-0"

TYPE A TYPE B TYPE C TYPE C REV TYPE B END




1 REAR ELEVATION BLDG C
 A102 3/16"=1'-0"

TYPE B END TYPE C REV TYPE C TYPE B TYPE A



1 LEFT ELEVATION BLDG C
 A102 3/16"=1'-0"

TYPE A

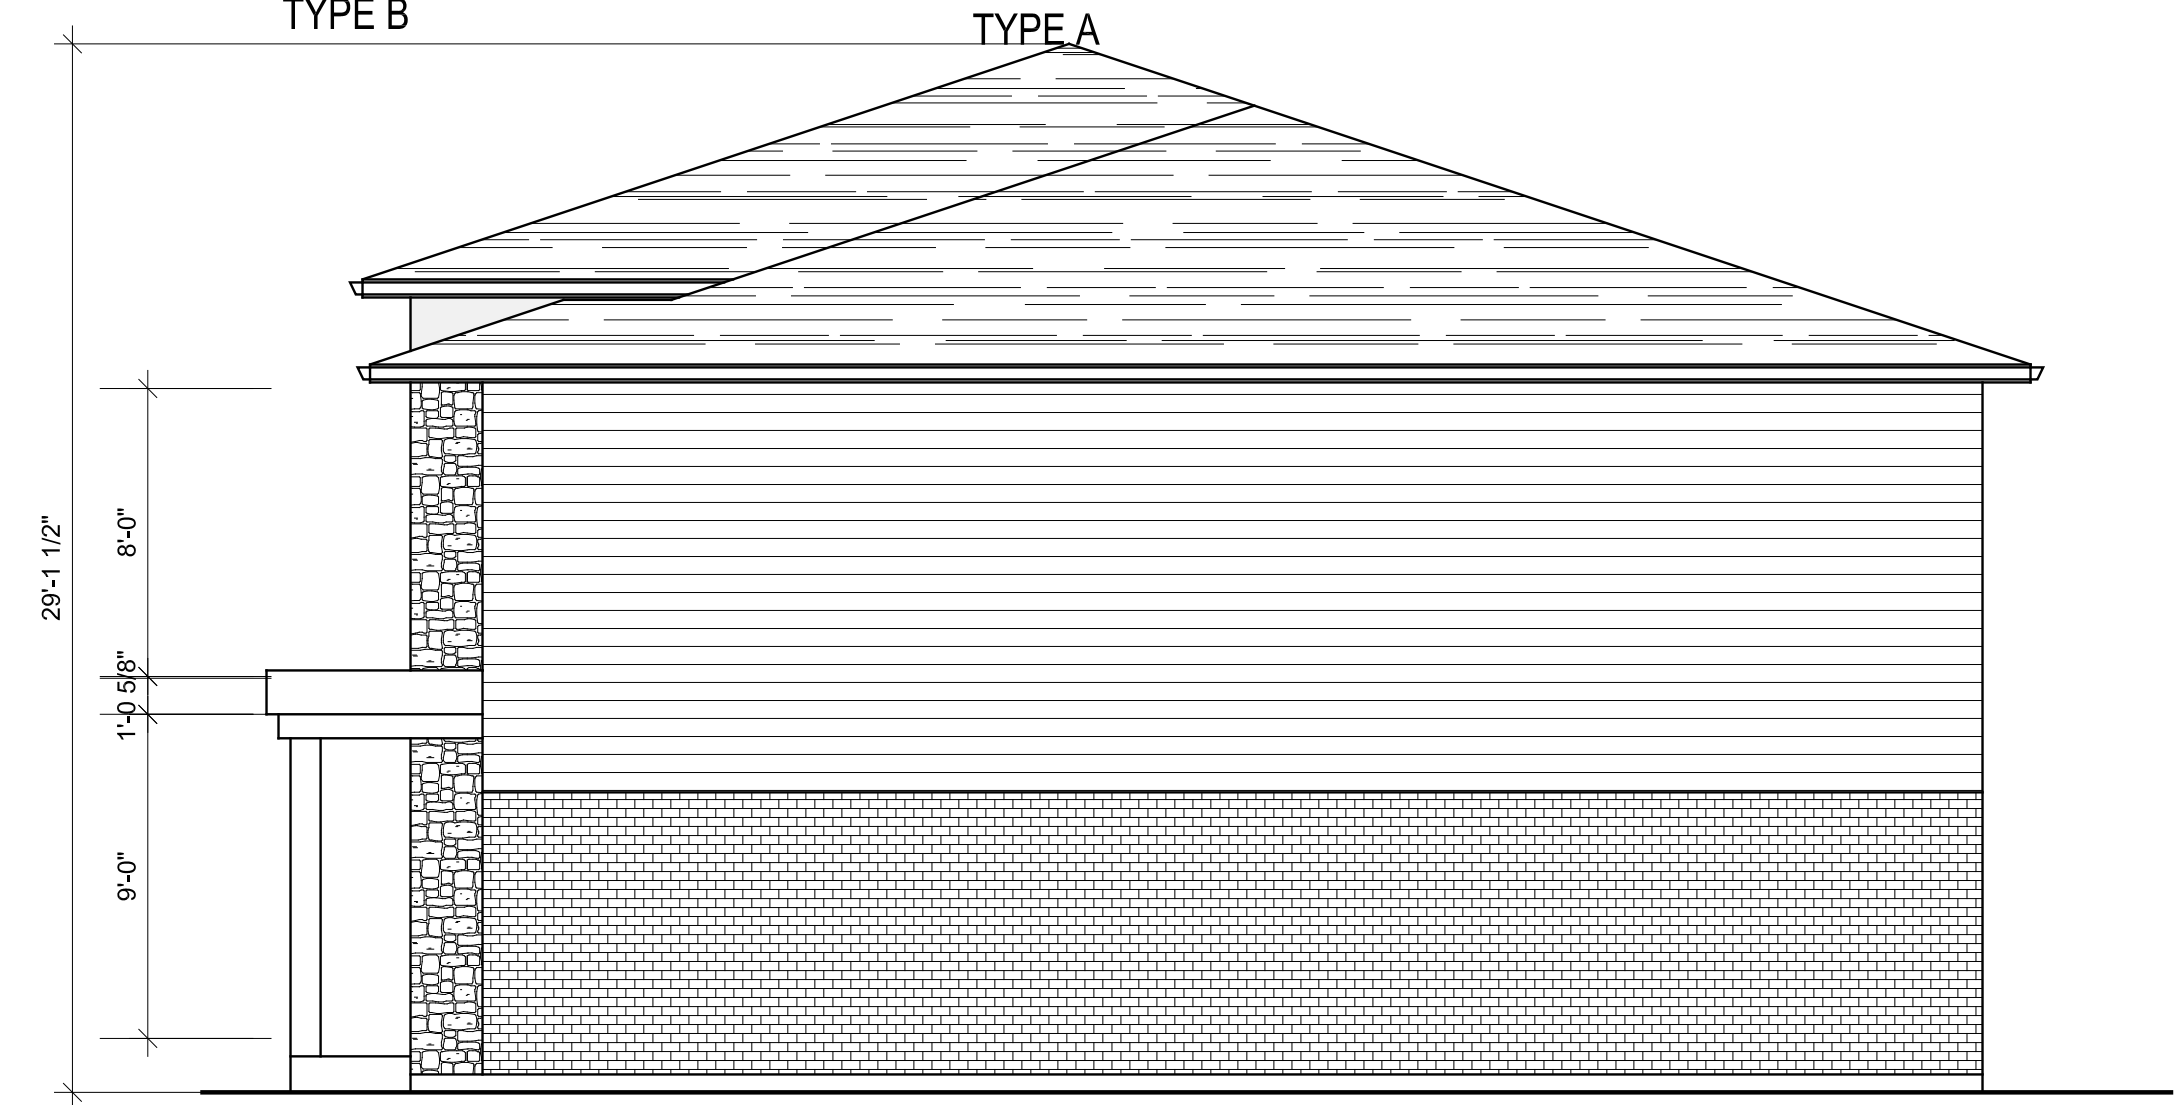


1 RIGHT ELEVATION BLDG C
 A102 3/16"=1'-0"

TYPE B END


TIMES/AMP/2020/03/22/2:24:23 PM FILEPATH: C:\2020\20004 - 250 First Road West\4. Drawings\4.05 Schematic Drawings\2020-03-20.dwg




1 FRONT ELEVATION BLDG D TYPE B REV END TYPE B TYPE C TYPE C REV TYPE B END
A103 3/16"=1'-0"

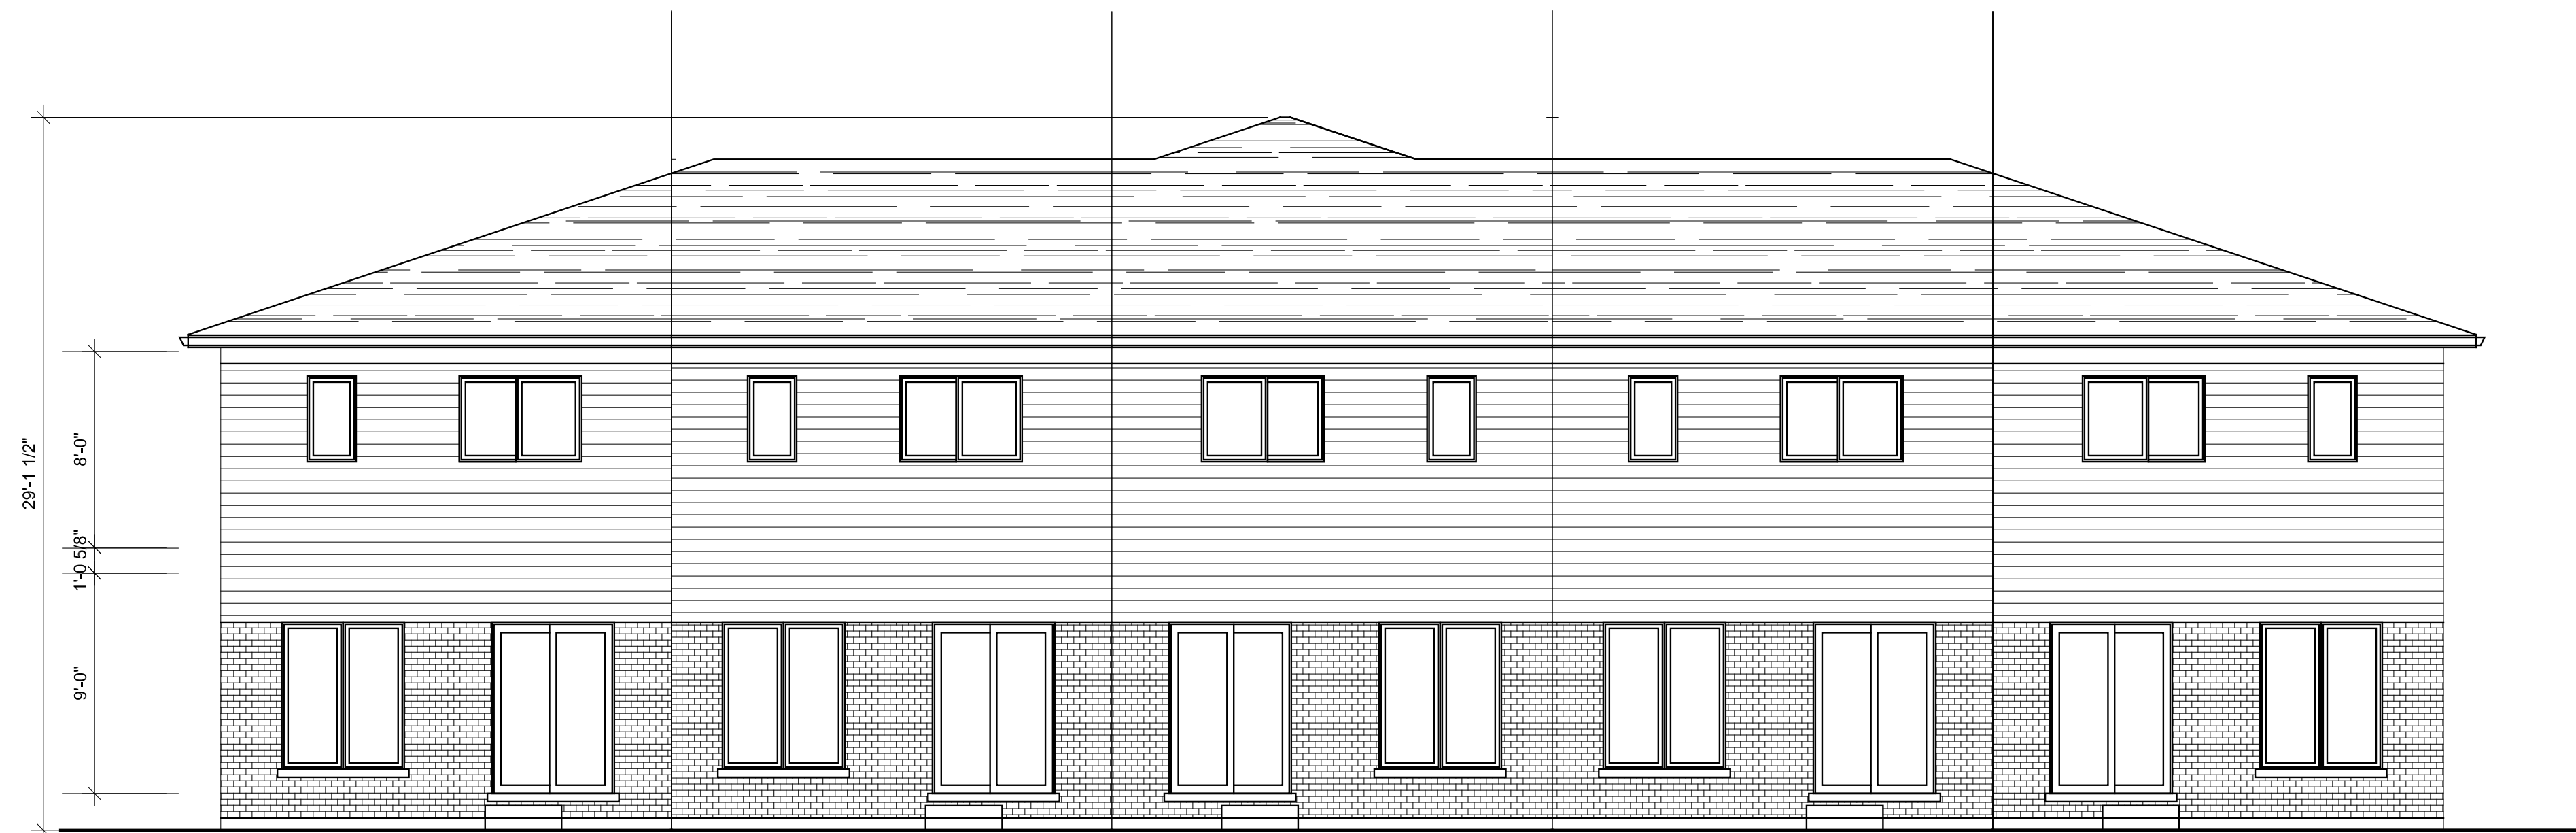

1 REAR ELEVATION BLDG D TYPE B END TYPE C REV TYPE C TYPE B TYPE B REV END
A103 3/16"=1'-0"

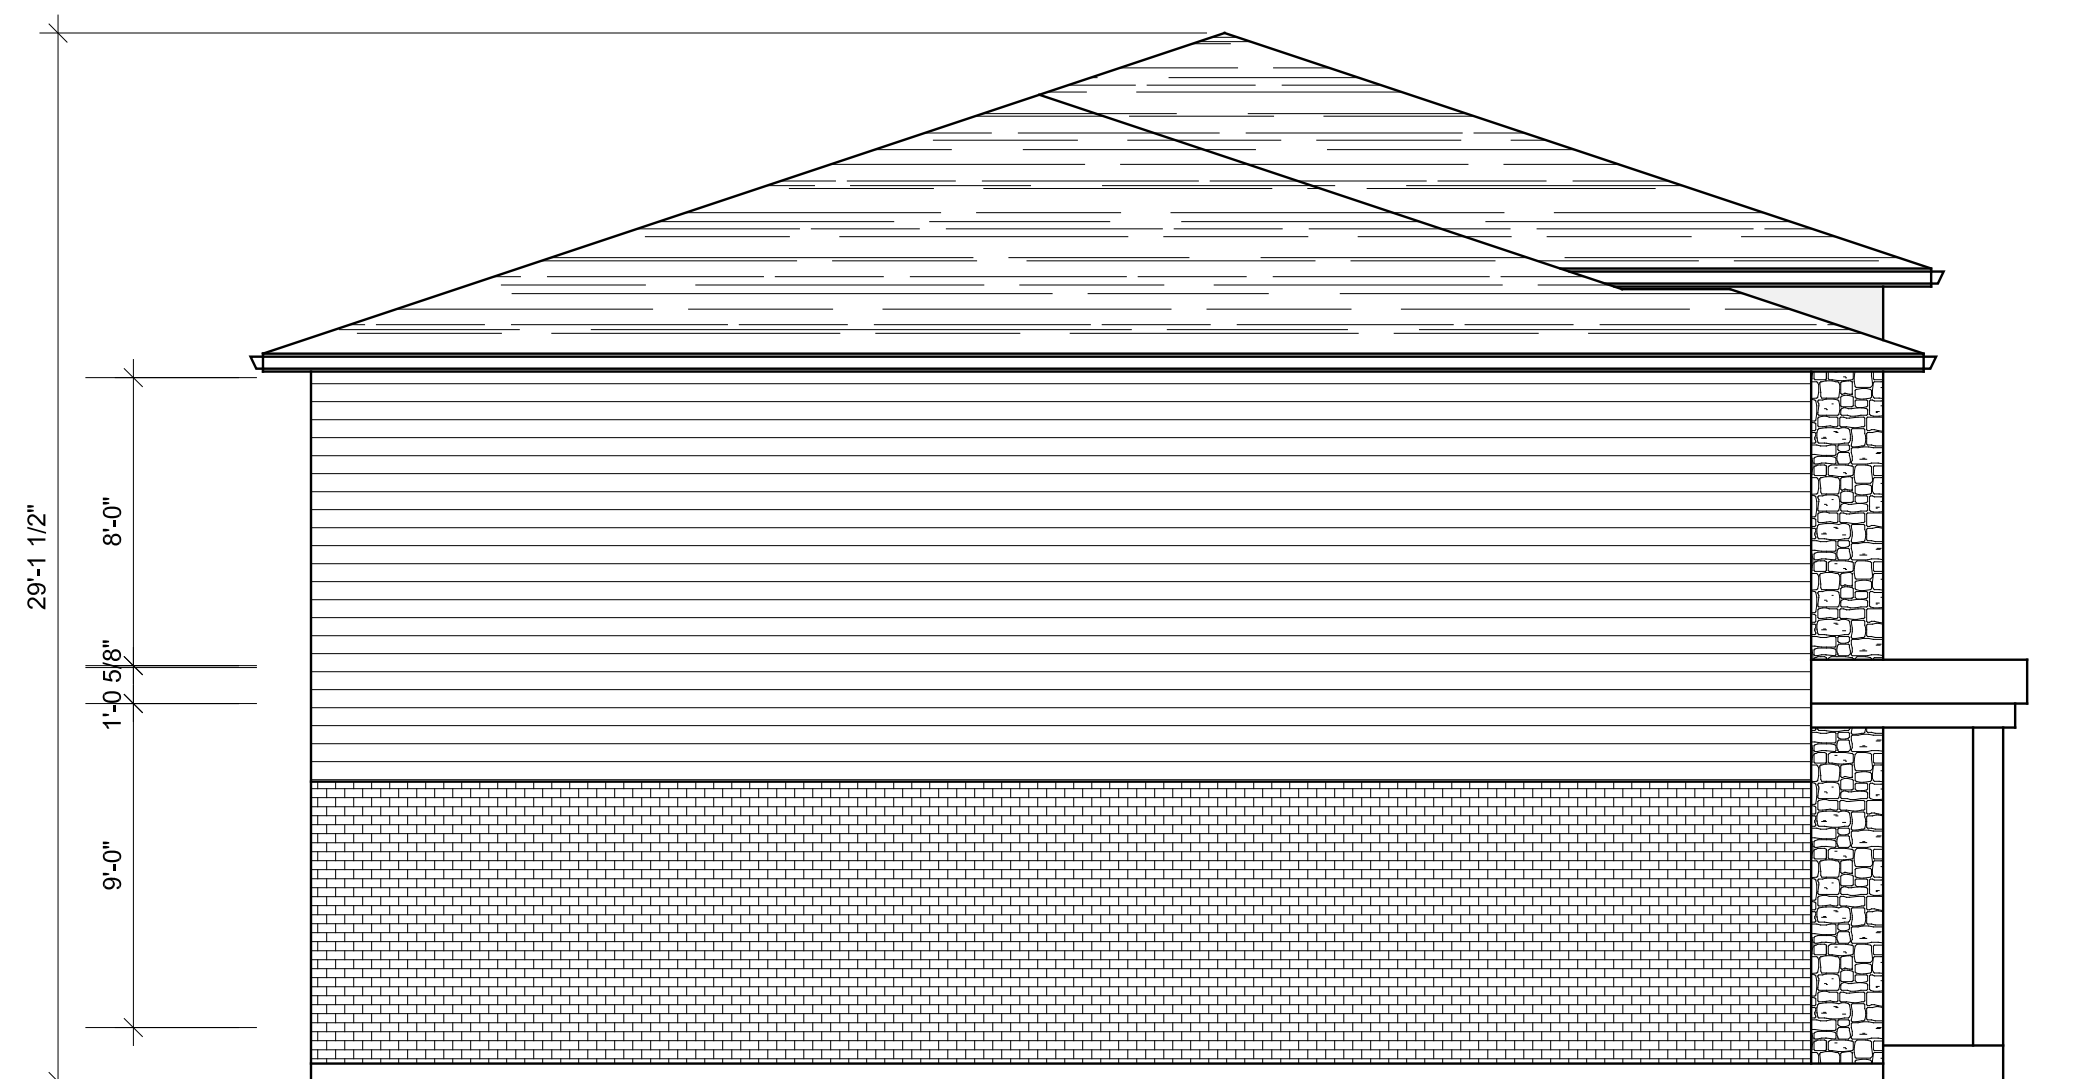

1 LEFT ELEVATION BLDG D TYPE B REV END
A103 3/16"=1'-0"

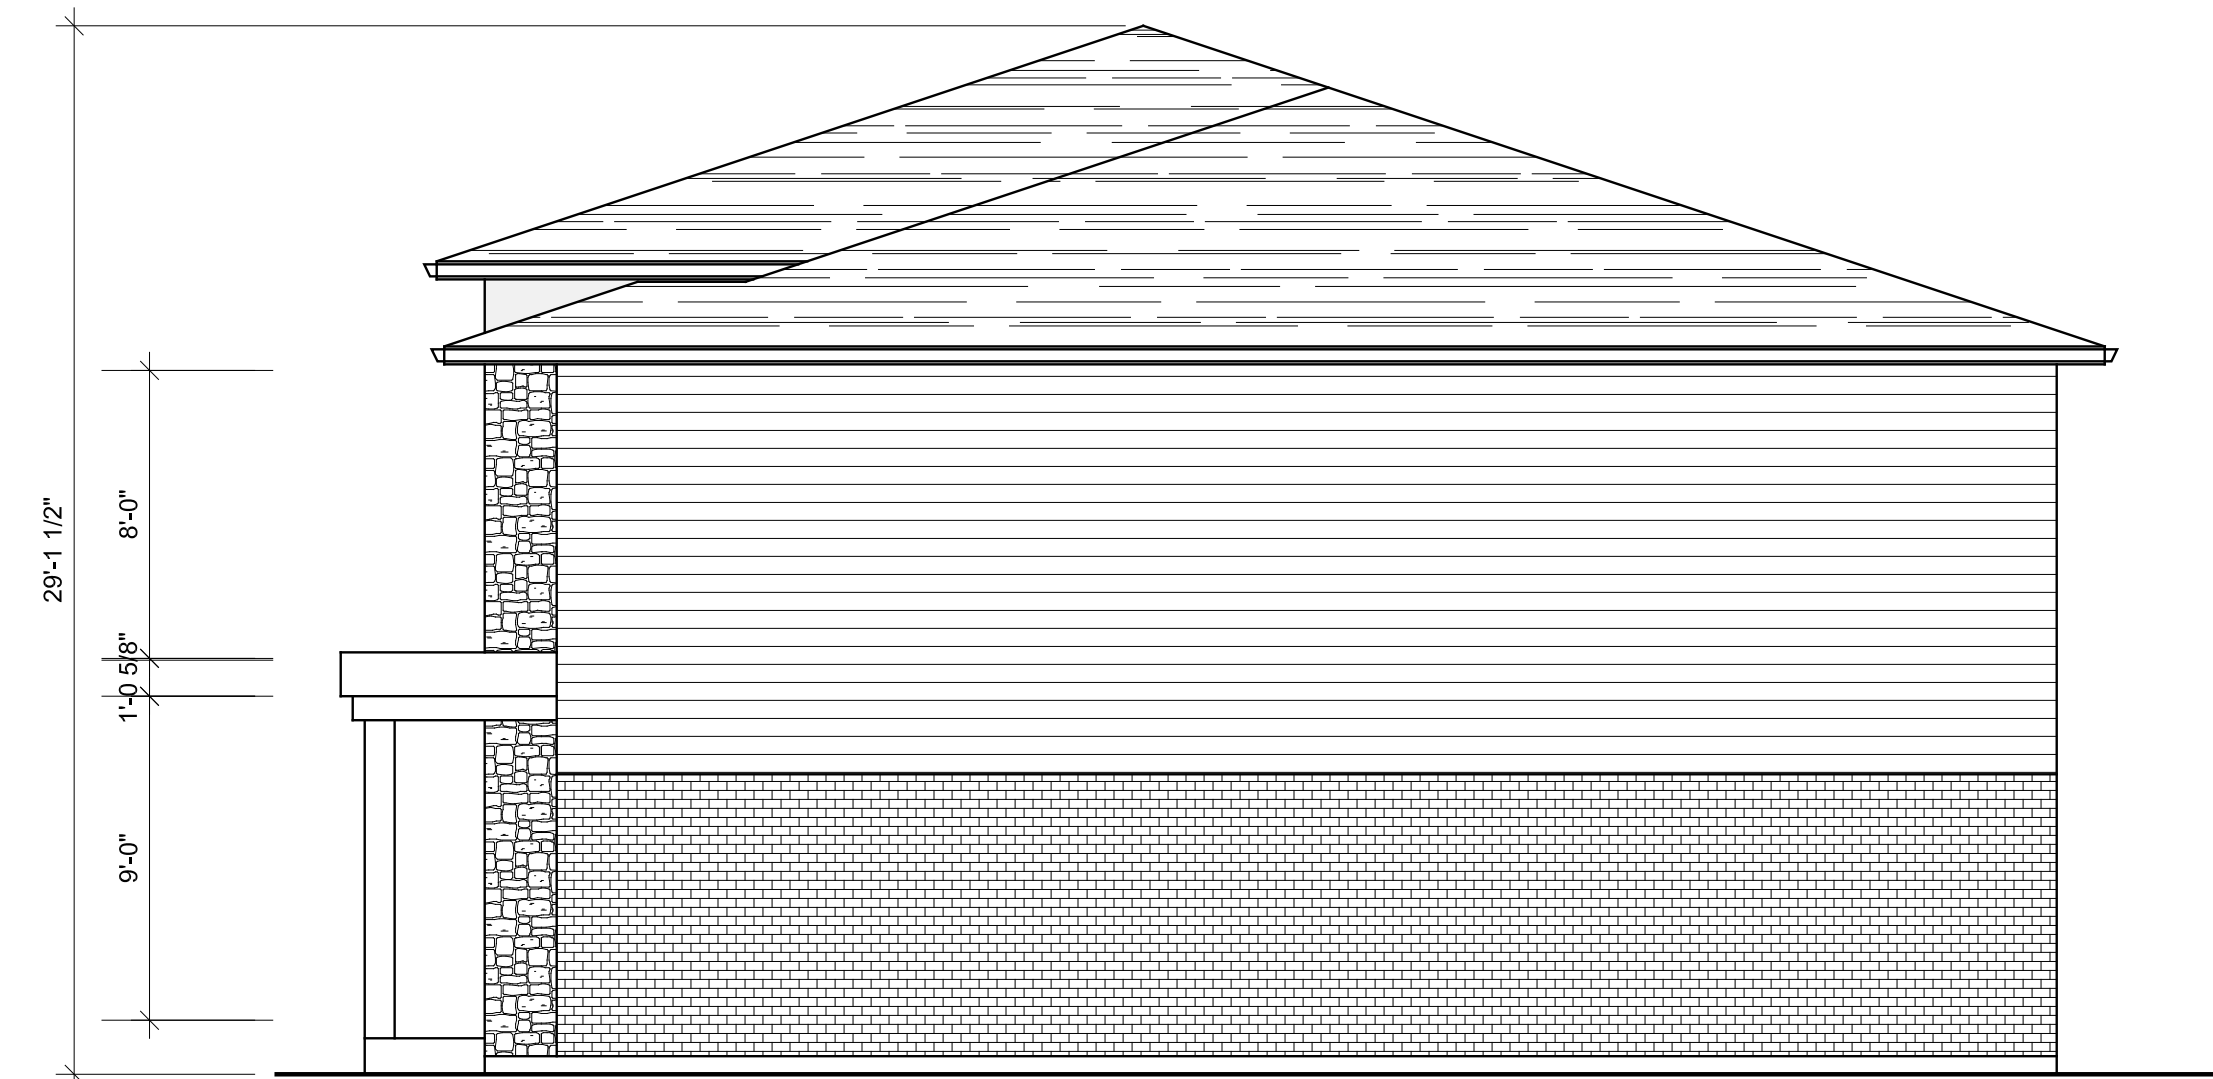

1 RIGHT ELEVATION BLDG D TYPE B END
A103 3/16"=1'-0"

CONTRACTOR MUST CHECK AND VERIFY ALL DIMENSIONS AND JOB CONDITIONS BEFORE PROCEEDING WITH WORK.
ALL DRAWINGS MAY BE SUBJECT TO CHANGE DUE TO COMMENTS FROM MUNICIPAL DEPARTMENTS AND OTHER AGENCIES WITH AUTHORITY.
ALL DRAWINGS AND SPECIFICATIONS ARE THE PROPERTY OF THE ARCHITECTS AND MUST BE RETURNED AT THE COMPLETION OF THE WORK.
THE CONTRACTOR WORKING FROM DRAWINGS NOT SPECIFICALLY MARKED FOR CONSTRUCTION MUST ASSUME FULL RESPONSIBILITY AND BEAR COSTS FOR ANY CORRECTIONS OR DAMAGES RESULTING FROM HIS OR HER WORK.

KEY TO DETAIL LOCATION

No.	DETAIL NUMBER
No.	DRAWING SHEET NUMBER

DRAWING SETS ISSUED	No.	DATE (DD,MM,YY)	BY
CLIENT REVIEW	1	22.03.2020	WH

ALL PREVIOUS ISSUES OF THIS DRAWING ARE SUPERSEDED

REVISIONS TO DRAWING	No.	DATE (DD,MM,YY)	BY

NOT FOR CONSTRUCTION

BUILDING PERMIT NUMBER:
NOT FOR CONSTRUCTION WITHOUT PERMIT

KNYMH

ARCHITECTURE • SOLUTIONS

KNYMH INC.
1006 SKYVIEW DRIVE • SUITE 101
BURLINGTON, ONTARIO • L7P 0V1
T 905.639.6595
F 905.639.0394
www.knymh.com info@knymh.com

TOWNHOUSE PROJECT

250 FIRST ROAD WEST
HAMILTON, ONTARIO

DRAWING SHEET TITLE:
TOWNHOUSE BUILDING D ELEVATIONS

DRAWING SCALE:	PROJECT NUMBER: 20004
----------------	---------------------------------

DRAWN BY:	DRAWING SHEET NUMBER: A103
CHECKED BY:	PLOT DATE: March 22, 2020
DRAWING VERSION:	

I:\MS\A103\2020-03-22-10-38-PM - FILE PATH: C:\2020\20004 - 254\38861-Drawing\4.05 Schematic\Drawings\Townhouse_2020-03-20.dwg