

THESE DRAWINGS ARE NOT TO BE SCALED.
ALL DIMENSIONS MUST BE VERIFIED BY CONTRACTOR PRIOR TO COMMENCEMENT OF ANY WORK. ANY DISCREPANCIES MUST BE REPORTED DIRECTLY TO SRN ARCHITECTS INC.

NO.	DATE	ISSUED FOR:
1	2019.12.16	ISSUED TO PLANNER
2	2020.05.28	ISSUED TO PLANNER



NO.	DATE	REVISION COMMENT:

SRN
ARCHITECTS
8395 JANE STREET, Suite 202
VAUGHAN, ONTARIO, L4K 5Y2
PHONE: 905.417.5515 FAX: 905.417.5517

© SRN ARCHITECTS INC. 2009

CLIENT:
SPALLACCI & SONS LIMITED
1 JAMES STREET SOUTH, 8th FLOOR
HAMILTON, ONTARIO L8P-4R5
P: (905) 389-6421 F: (905) 389-0820


PROJECT:
JOHN STREET
JOHN STREET
HAMILTON, ONTARIO

DRAWING TITLE:
LEVEL -5 / P2 FLOOR PLAN

DATE: NOV. 21, 2017 SCALE: 1:150

DRAWN BY: SRN CHECKED BY: G.P.R

PROJECT NUMBER: **S17047** DRAWING NUMBER: **A201**

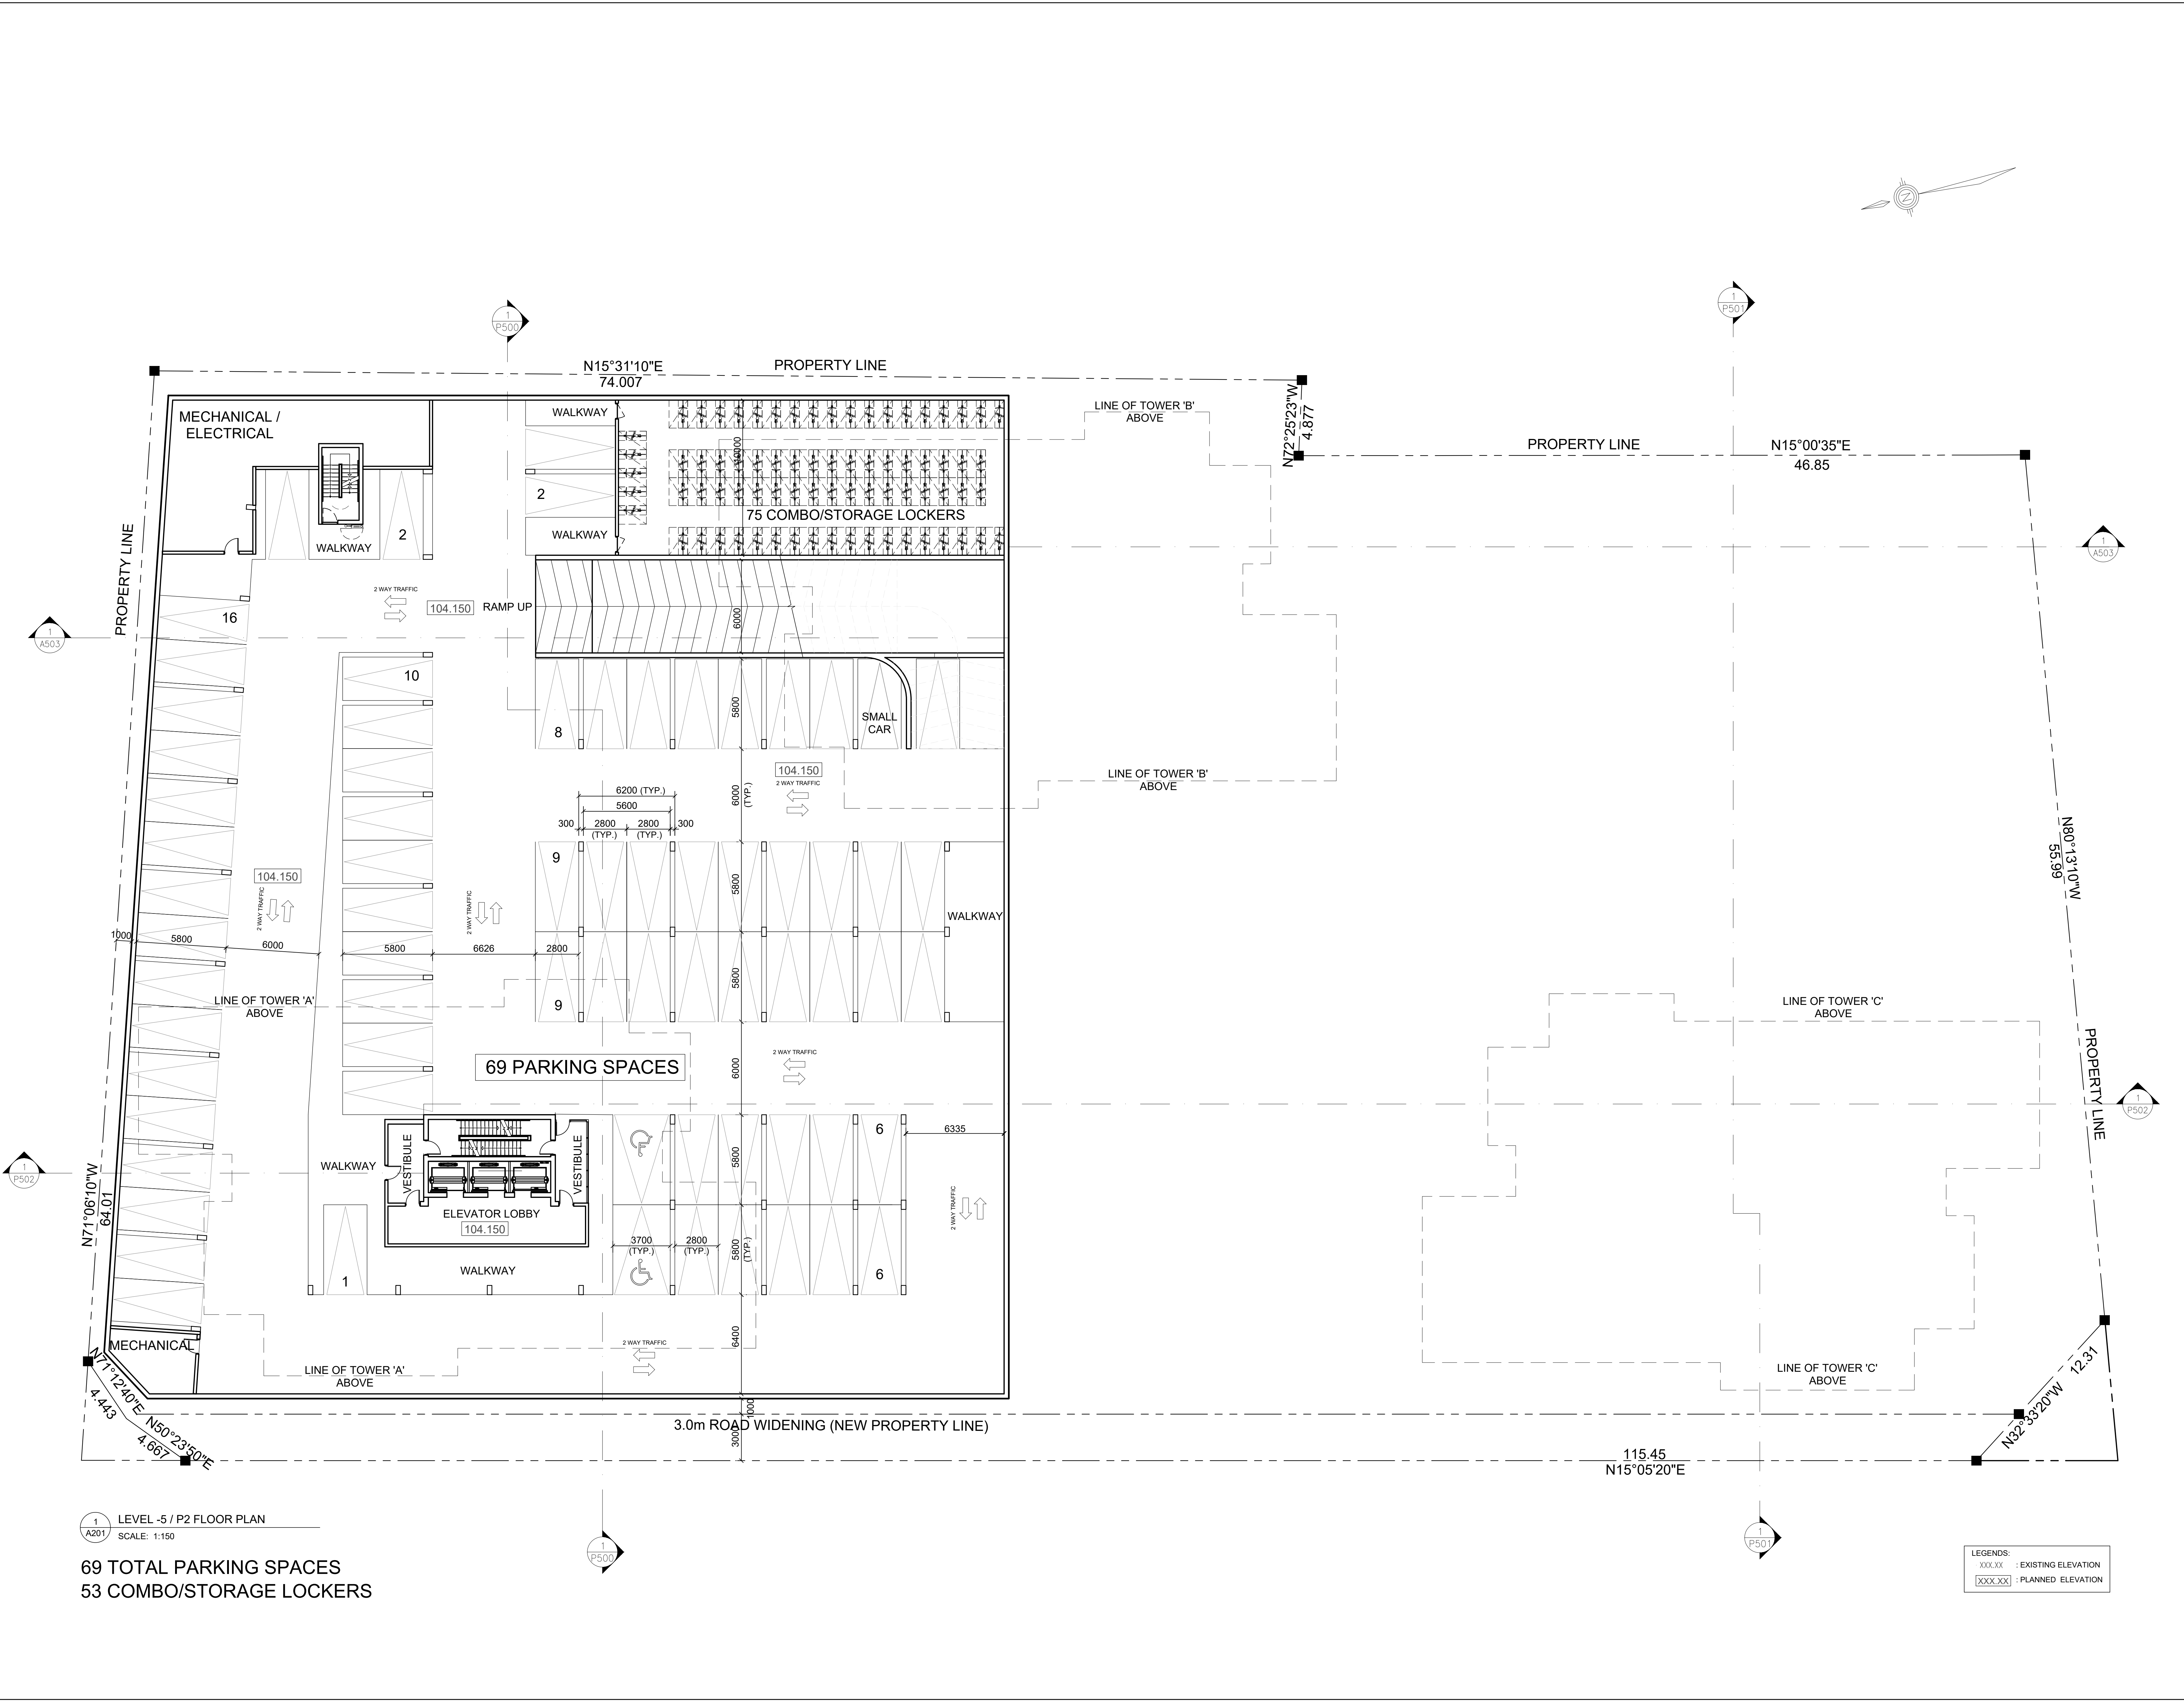


1 LEVEL -5 / P2 FLOOR PLAN
SCALE: 1:150
69 TOTAL PARKING SPACES
53 COMBO/STORAGE LOCKERS

LEGENDS:
XXXXXX : EXISTING ELEVATION
XXXX.XX : PLANNED ELEVATION

THESE DRAWINGS ARE NOT TO BE SCALED.
ALL DIMENSIONS MUST BE VERIFIED BY CONTRACTOR PRIOR TO COMMENCEMENT OF ANY WORK. ANY DISCREPANCIES MUST BE REPORTED DIRECTLY TO SRN ARCHITECTS INC.

NO.	DATE	ISSUED FOR:
1	2019.12.16	ISSUED TO PLANNER
2	2020.05.28	ISSUED TO PLANNER

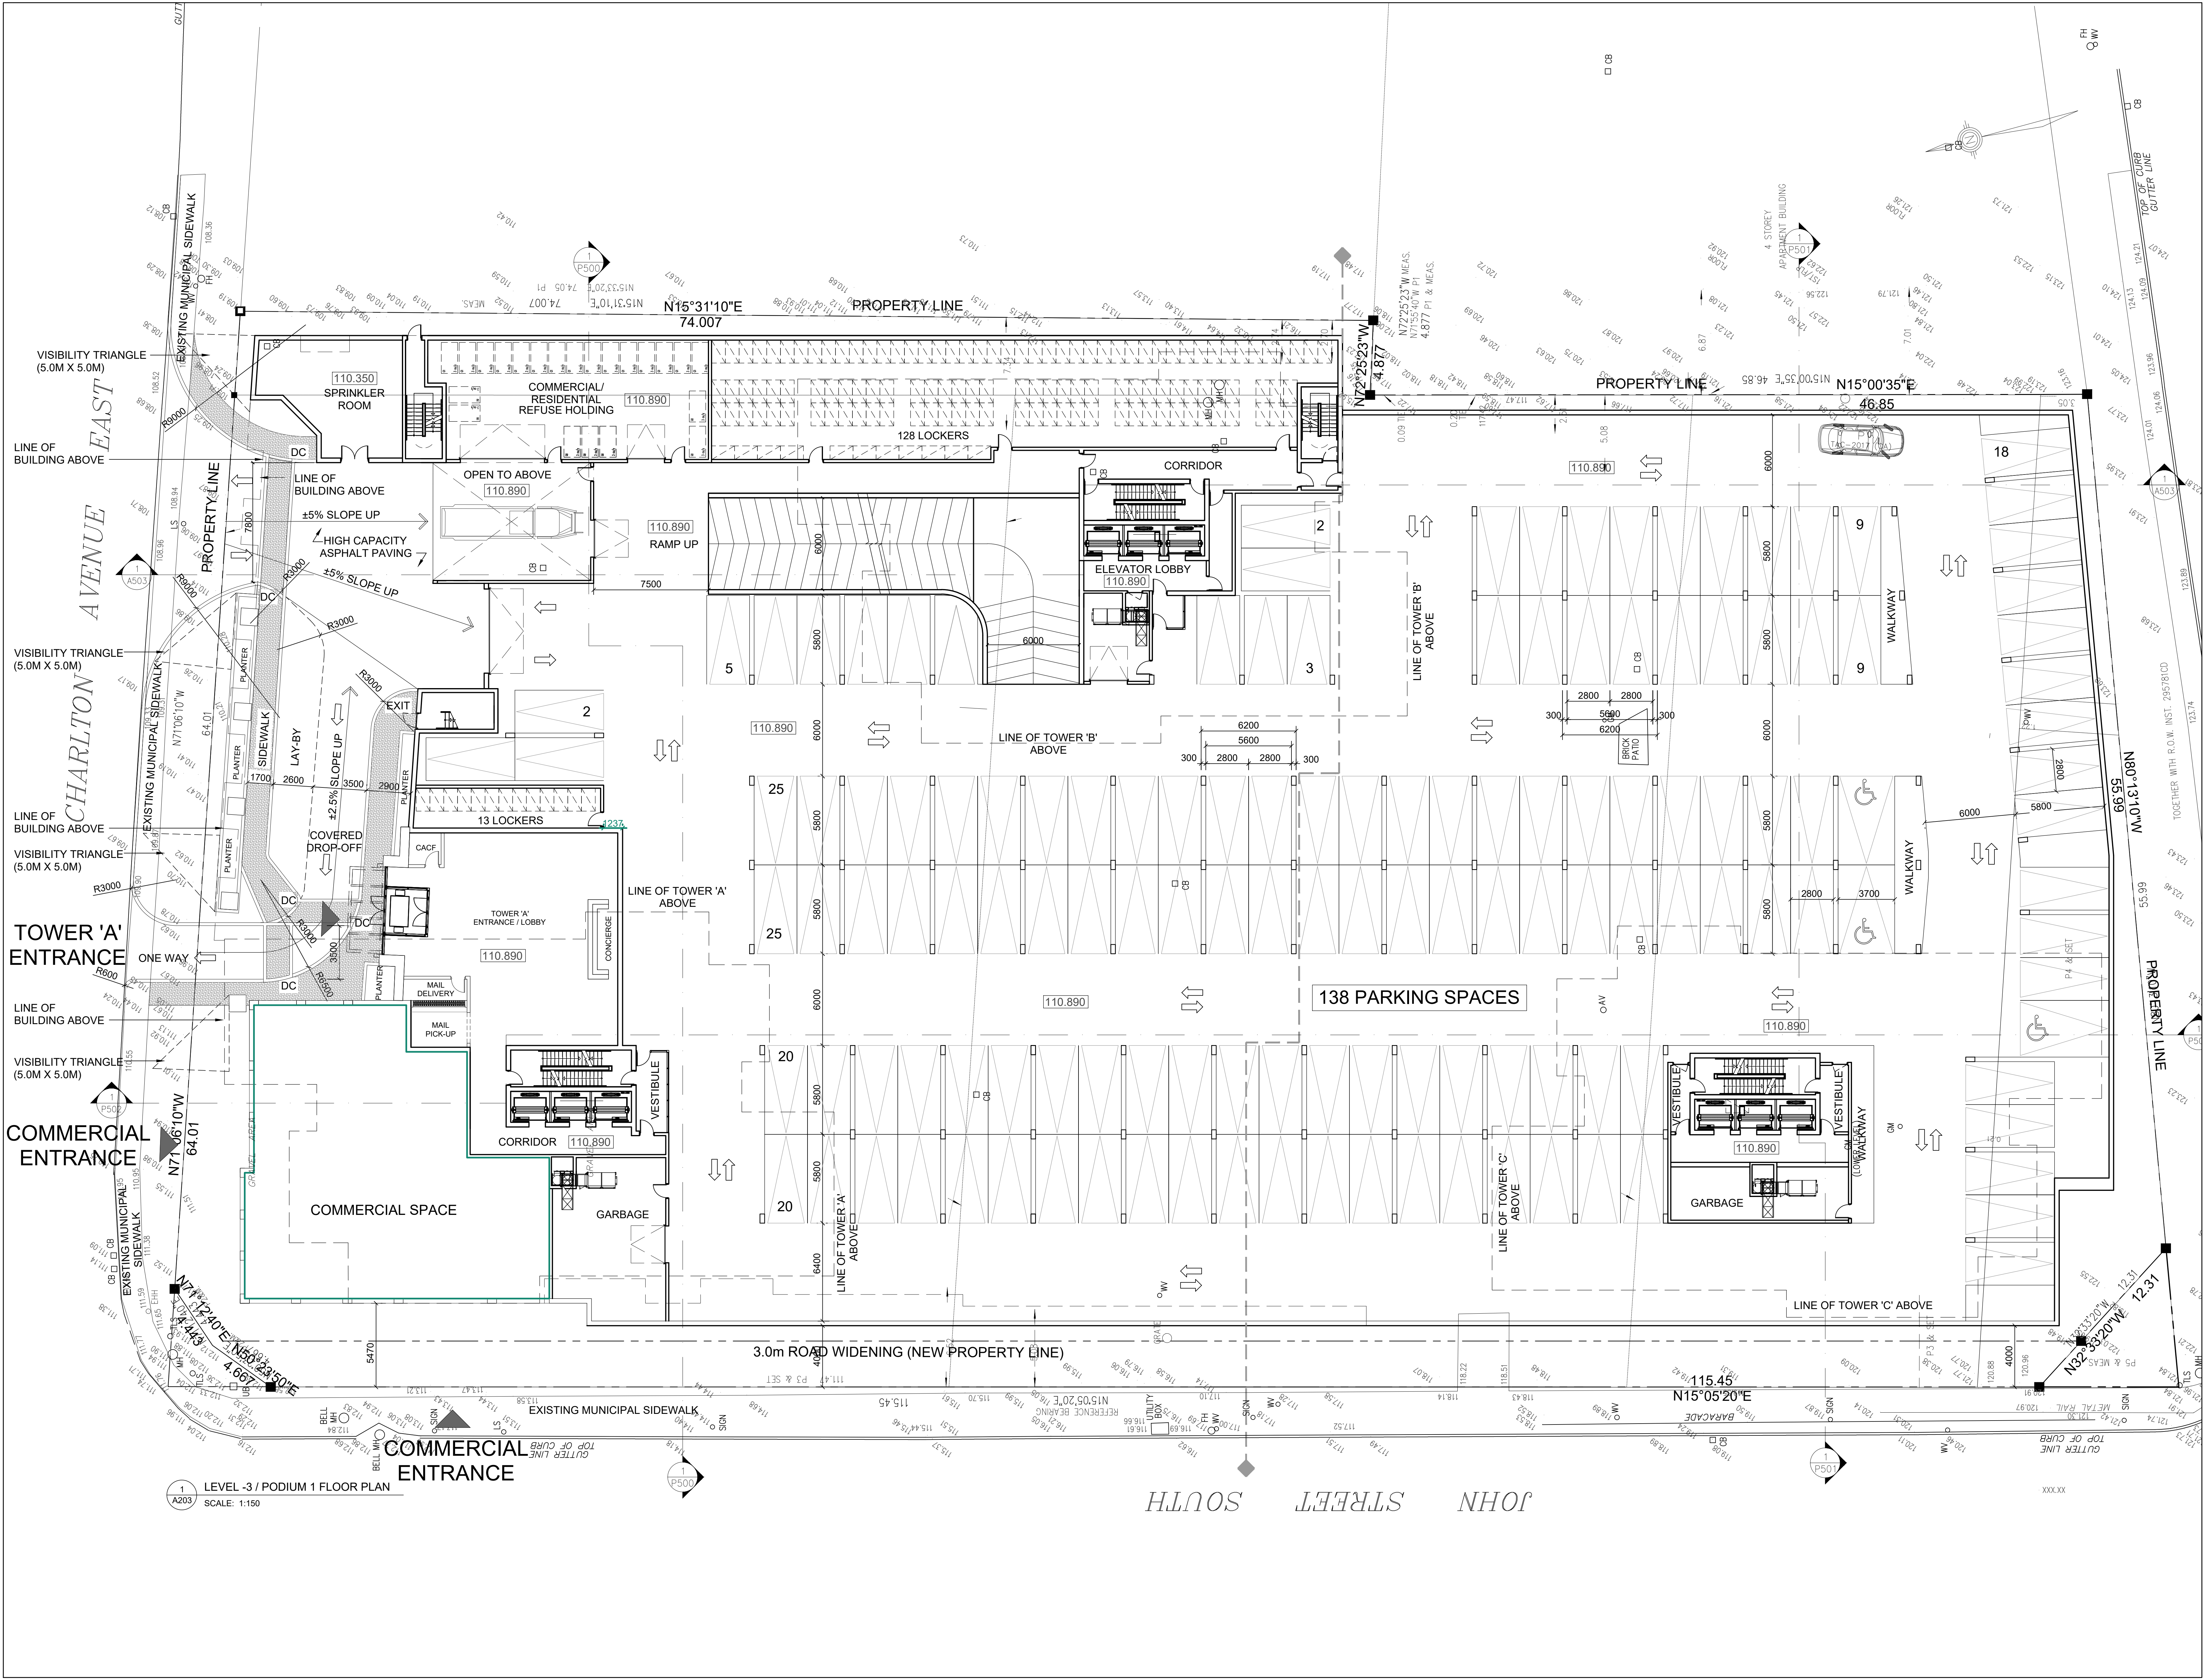

NO.	DATE	REVISION COMMENT:

SRN
ARCHITECTS
8395 JANE STREET, Suite 202
VAUGHAN, ONTARIO, L4K 5Y2
PHONE: 905.417.5515 FAX: 905.417.5517

© SRN ARCHITECTS INC. 2009

CLIENT:
SPALLACCI & SONS LIMITED
1 JAMES STREET SOUTH, 8th FLOOR
HAMILTON, ONTARIO L8P-4R5
P: (905) 389-6421 F: (905) 389-0820

PROJECT:
JOHN STREET
JOHN STREET
HAMILTON, ONTARIO

DRAWING TITLE:
LEVEL -3/ PODIUM 1 FLOOR PLAN

DATE: NOV. 21, 2017 SCALE: 1:150


DRAWN BY: SRN CHECKED BY: G.P.R

PROJECT NUMBER: **S17047** DRAWING NUMBER: **A203**

1 LEVEL -3 / PODIUM 1 FLOOR PLAN
A203 SCALE: 1:150

THESE DRAWINGS ARE NOT TO BE SCALED.
ALL DIMENSIONS MUST BE VERIFIED BY CONTRACTOR PRIOR
TO COMMENCEMENT OF ANY WORK. ANY DISCREPANCIES
MUST BE REPORTED DIRECTLY TO SRN ARCHITECTS INC.

NO.	DATE	ISSUED FOR:
1	2019.12.16	ISSUED TO PLANNER
2	2020.05.28	ISSUED TO PLANNER

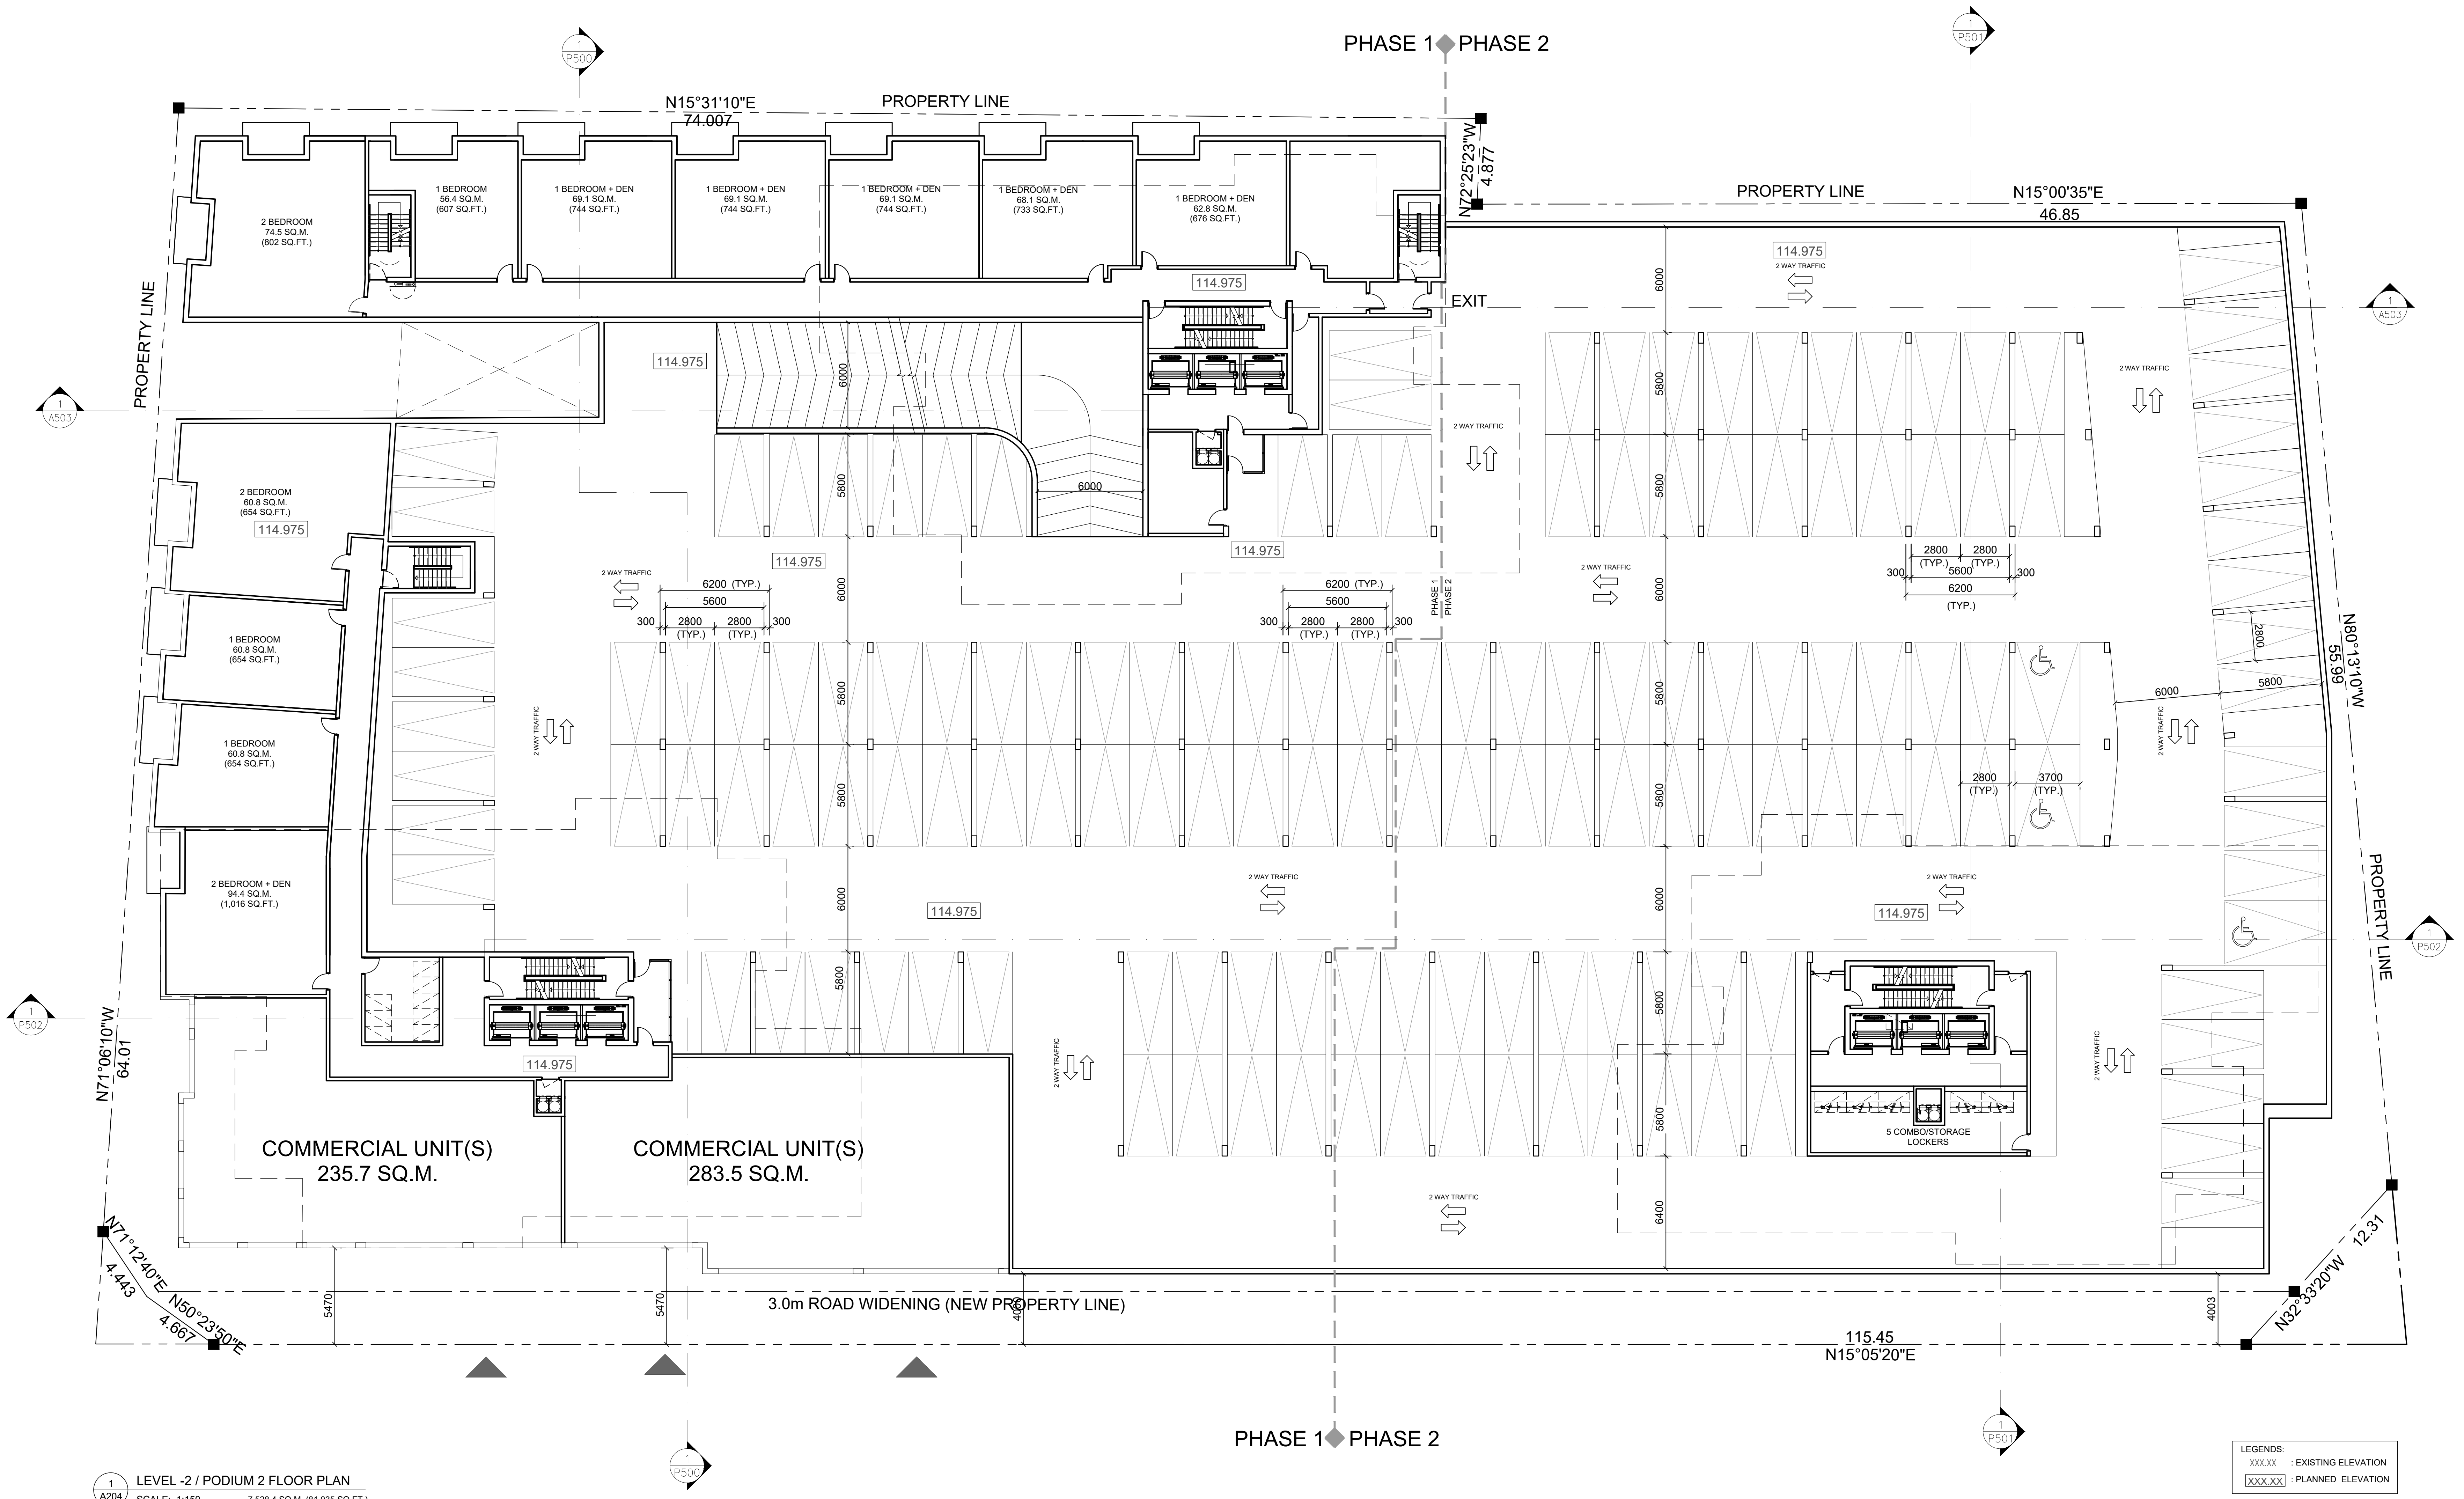

1 A204 LEVEL -2 / PODIUM 2 FLOOR PLAN
SCALE: 1:150 7,528.4 SQ.M. (81,035 SQ.FT.)

144 TOTAL PARKING SPACES (PHASE 1 & 2)
8 LOCKERS
5 COMBO/STORAGE LOCKERS

LEGENDS:
XXXX.XX : EXISTING ELEVATION
XXXX.XX : PLANNED ELEVATION

NO.	DATE	REVISION COMMENT:

SRN
ARCHITECTS
8395 JANE STREET, Suite 202
VAUGHAN, ONTARIO, L4K 5Y2
PHONE: 905.417.5515 FAX: 905.417.5517

CLIENT:
SPALLACCI & SONS LIMITED
1 JAMES STREET SOUTH, 8th FLOOR
HAMILTON, ONTARIO L8P-4R5
P: (905) 389-6421 F: (905) 389-0820

PROJECT:
JOHN STREET
HAMILTON, ONTARIO

DRAWING TITLE:
LEVEL -2/ PODIUM 2 FLOOR PLAN


DATE: NOV. 21, 2017 SCALE: 1:150

DRAWN BY: SRN CHECKED BY: G.P.R

PROJECT NUMBER: S17047 DRAWING NUMBER: A204

THESE DRAWINGS ARE NOT TO BE SCALED.
ALL DIMENSIONS MUST BE VERIFIED BY CONTRACTOR PRIOR TO COMMENCEMENT OF ANY WORK. ANY DISCREPANCIES MUST BE REPORTED DIRECTLY TO SRN ARCHITECTS INC.

NO.	DATE	ISSUED FOR:
1	2019.12.16	ISSUED TO PLANNER
2	2020.05.28	ISSUED TO PLANNER

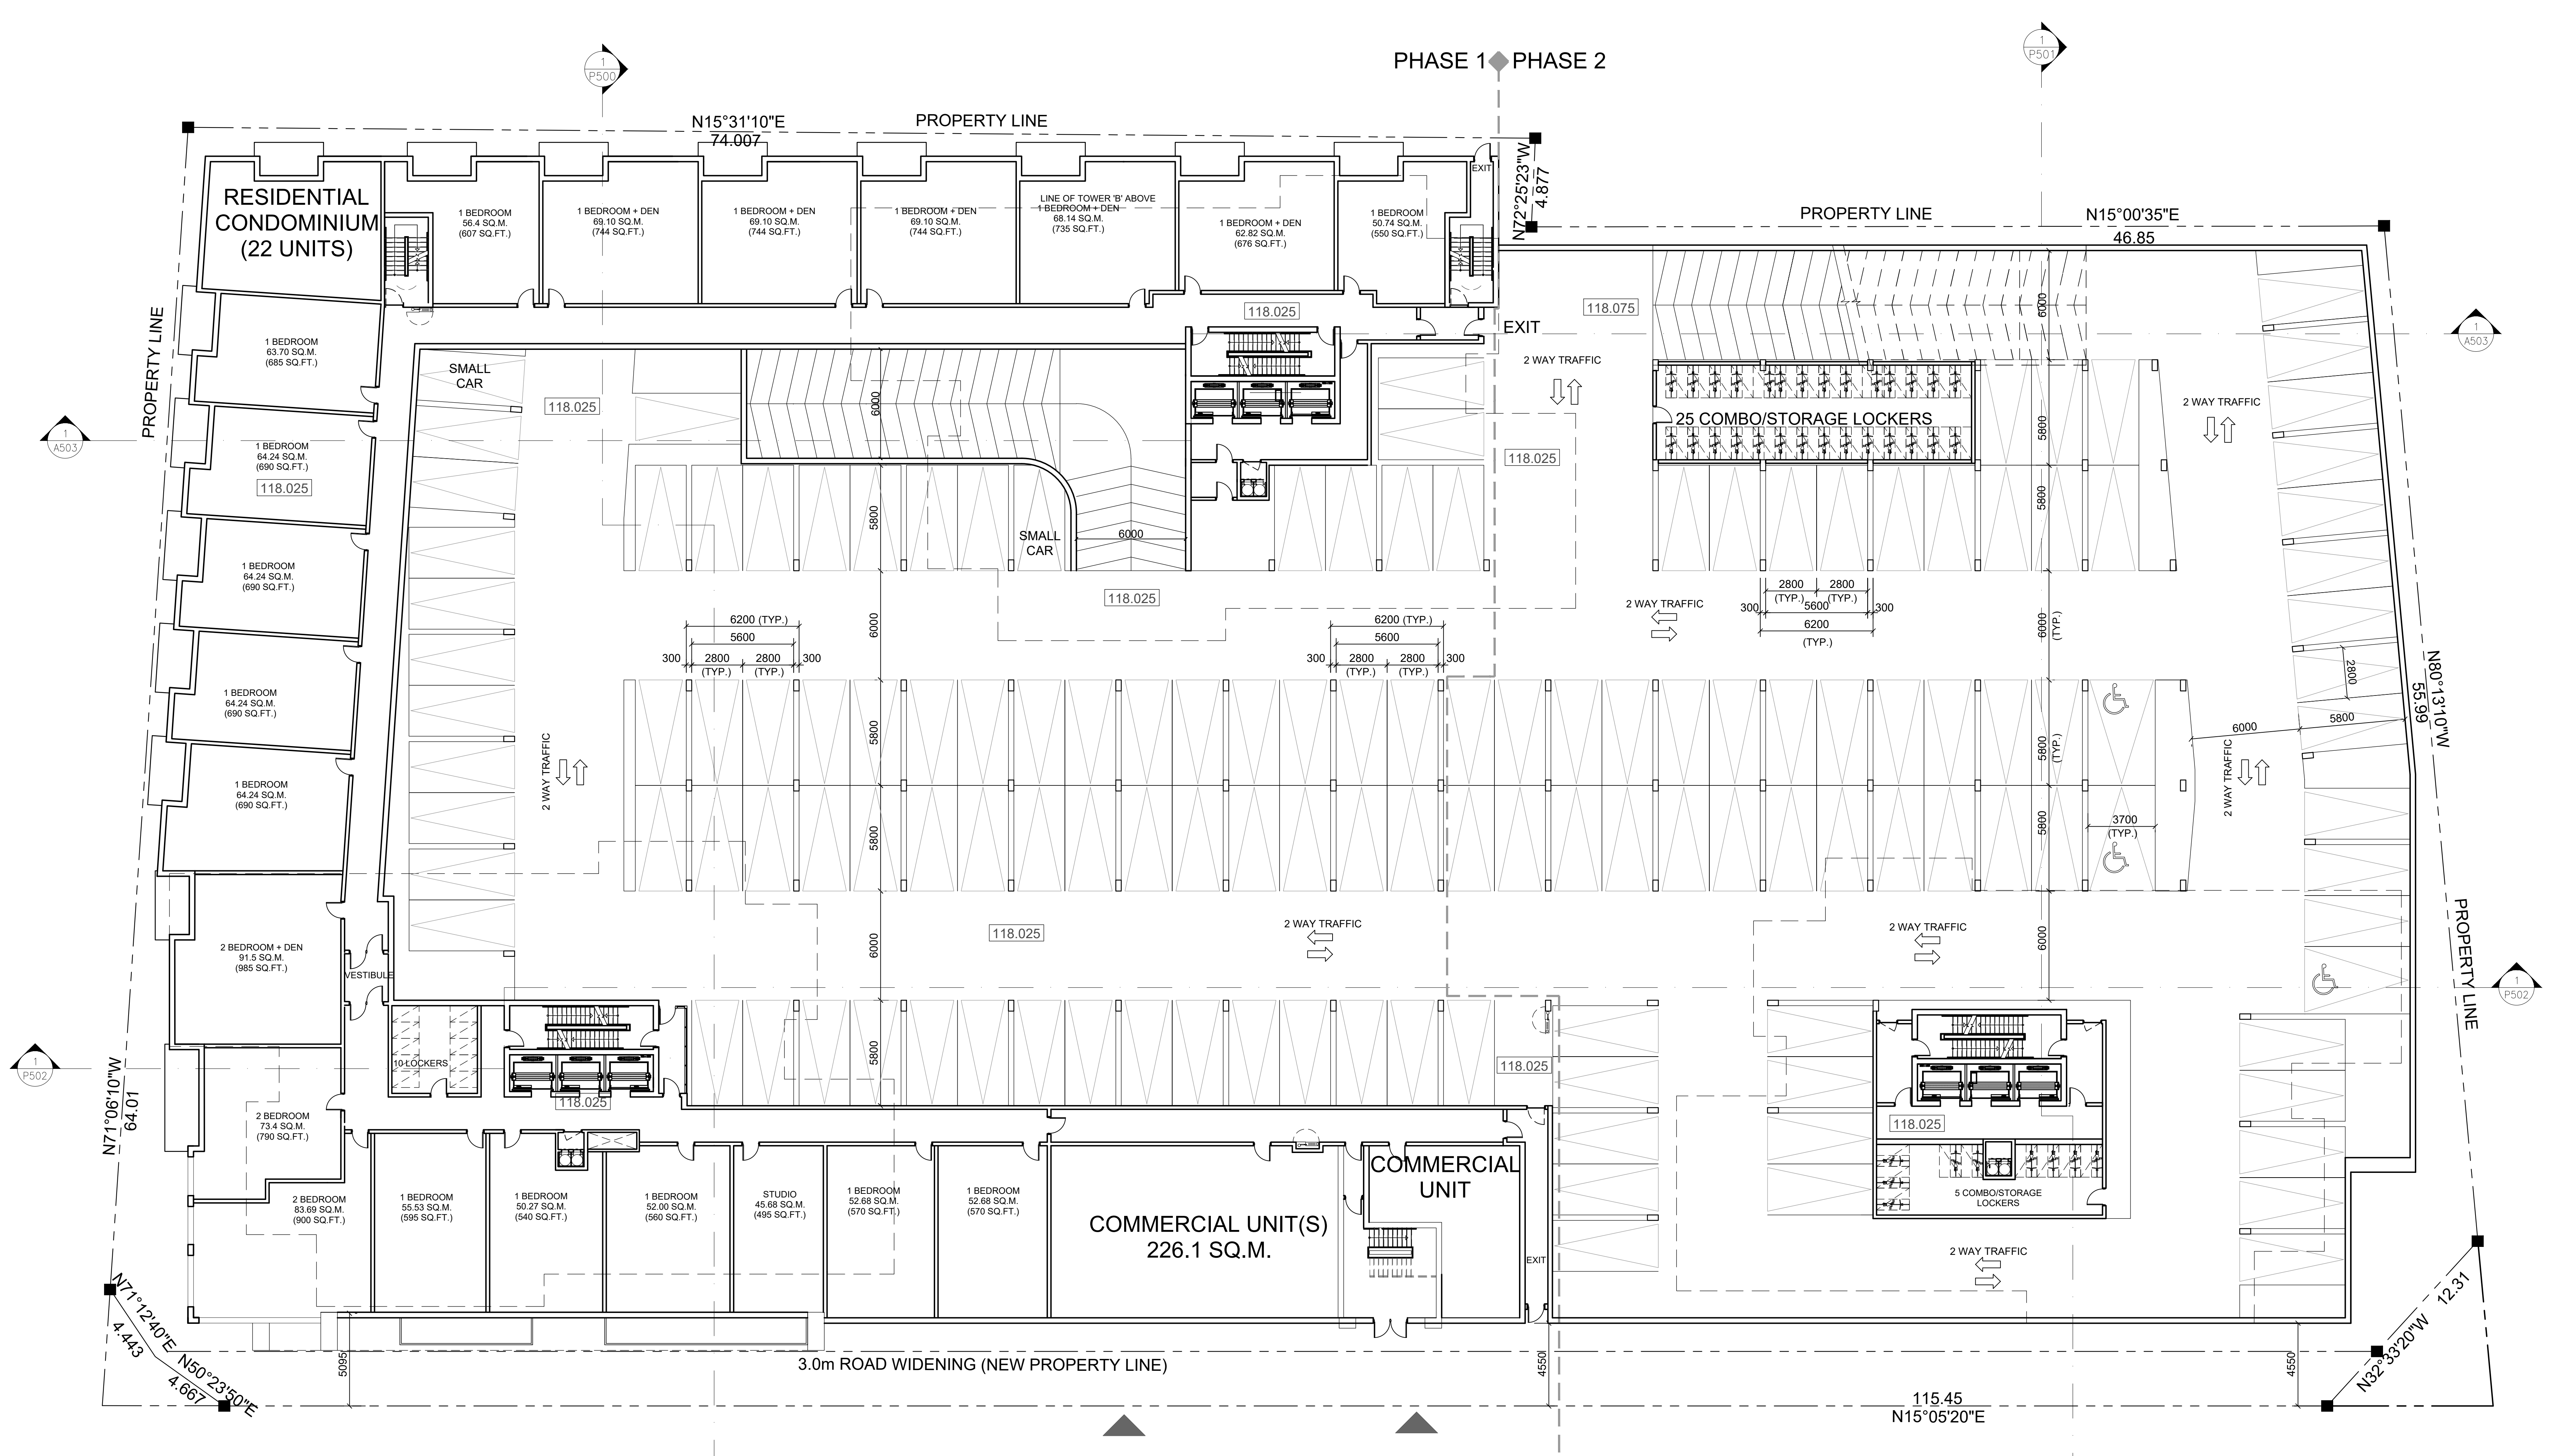

1 LEVEL -1 / PODIUM 3 FLOOR PLAN
SCALE: 1:150 7,465.7 SQ.M. (80,380 SQ.FT.)

136 TOTAL PARKING SPACES (PHASE 1 & 2)
8 STORAGE LOCKERS
33 COMBO/STORAGE LOCKERS

LEGENDS:
XXXXXX : EXISTING ELEVATION
XXXXXX : PLANNED ELEVATION

NO.	DATE	REVISION COMMENT:

SRN
ARCHITECTS
8395 JANE STREET, Suite 202
VAUGHAN, ONTARIO, L4K 5Y2
PHONE: 905.417.5515 FAX: 905.417.5517

CLIENT:
SPALLACCI & SONS LIMITED
1 JAMES STREET SOUTH, 8th FLOOR
HAMILTON, ONTARIO L8P-4R5
P: (905) 389-6421 F: (905) 389-0820


PROJECT:
JOHN STREET
JOHN STREET
HAMILTON, ONTARIO

DRAWING TITLE:
LEVEL -1/ PODIUM 3 FLOOR PLAN

DATE: NOV. 21, 2017 SCALE: 1:150


DRAWN BY: SRN CHECKED BY: G.P.R

PROJECT NUMBER: **S17047** DRAWING NUMBER: **A205**

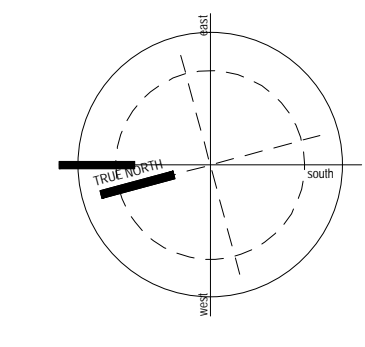

THESE DRAWINGS ARE NOT TO BE SCALED.
ALL DIMENSIONS MUST BE VERIFIED BY CONTRACTOR PRIOR TO COMMENCEMENT OF ANY WORK. ANY DISCREPANCIES MUST BE REPORTED DIRECTLY TO SRN ARCHITECTS INC.

NO.	DATE	ISSUED FOR:
1	2019.12.16	ISSUED TO PLANNER
2	2020.05.28	ISSUED TO PLANNER

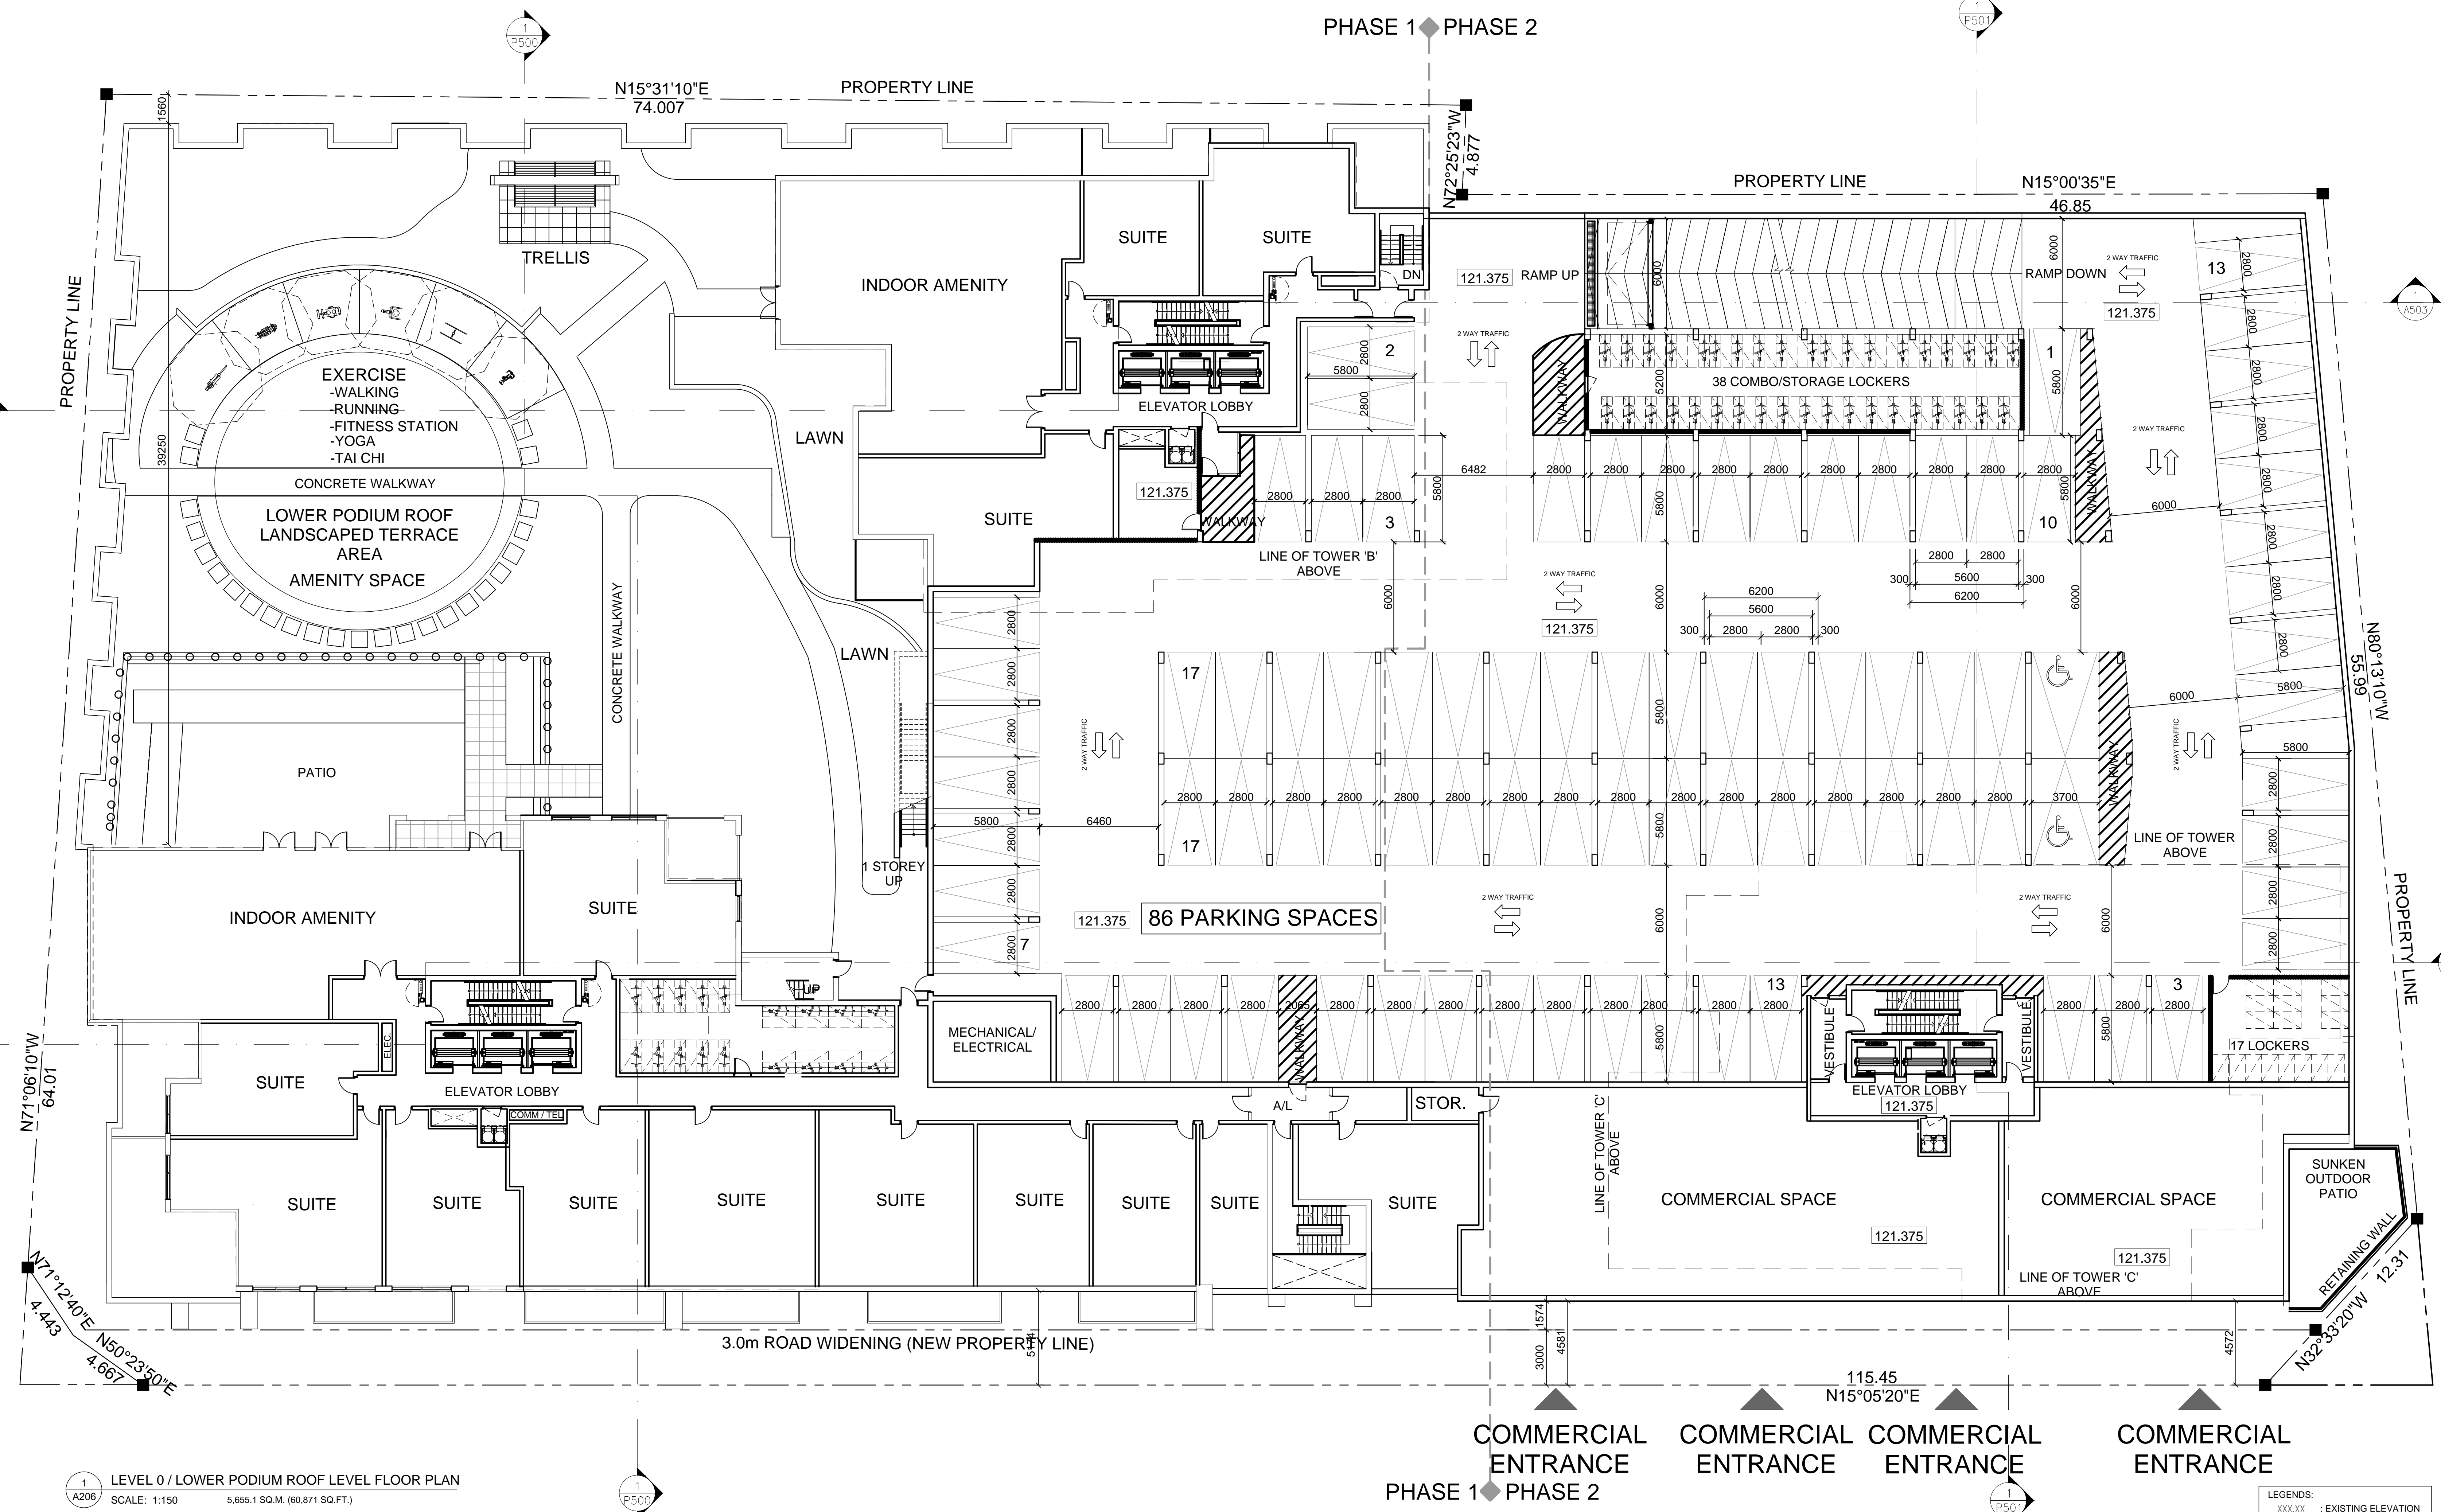

1 LEVEL 0 / LOWER PODIUM ROOF LEVEL FLOOR PLAN
A206 SCALE: 1:150 5,855.1 SQ.M. (60,871 SQ.FT.)

86 TOTAL PARKING SPACES
17 STORAGE LOCKERS
56 COMBO/STORAGE LOCKERS

LEGENDS:
XXXXXX : EXISTING ELEVATION
XXXXXX : PLANNED ELEVATION

NO.	DATE	REVISION COMMENT:


SRN
ARCHITECTS
8395 JANE STREET, Suite 202
VAUGHAN, ONTARIO, L4K 5Y2
PHONE: 905.417.5515 FAX: 905.417.5517

© SRN ARCHITECTS INC. 2009
CLIENT:
SPALLACCI & SONS LIMITED
1 JAMES STREET SOUTH, 8th FLOOR
HAMILTON, ONTARIO L8P-4R5
P: (905) 389-6421 F: (905) 389-0820
PROJECT:
JOHN STREET
JOHN STREET
HAMILTON, ONTARIO

DRAWING TITLE:
LEVEL 0 / LOWER PODIUM ROOF LEVEL FLOOR PLAN
DATE: NOV. 21, 2017 SCALE: 1:150
DRAWN BY: SRN CHECKED BY: G.P.R
PROJECT NUMBER: DRAWING NUMBER:
S17047 A206

THESE DRAWINGS ARE NOT TO BE SCALED.
ALL DIMENSIONS MUST BE VERIFIED BY CONTRACTOR PRIOR TO COMMENCEMENT OF ANY WORK. ANY DISCREPANCIES MUST BE REPORTED DIRECTLY TO SRN ARCHITECTS INC.

NO.	DATE	ISSUED FOR
1	2019.12.16	ISSUED TO PLANNER
2	2020.05.28	ISSUED TO PLANNER

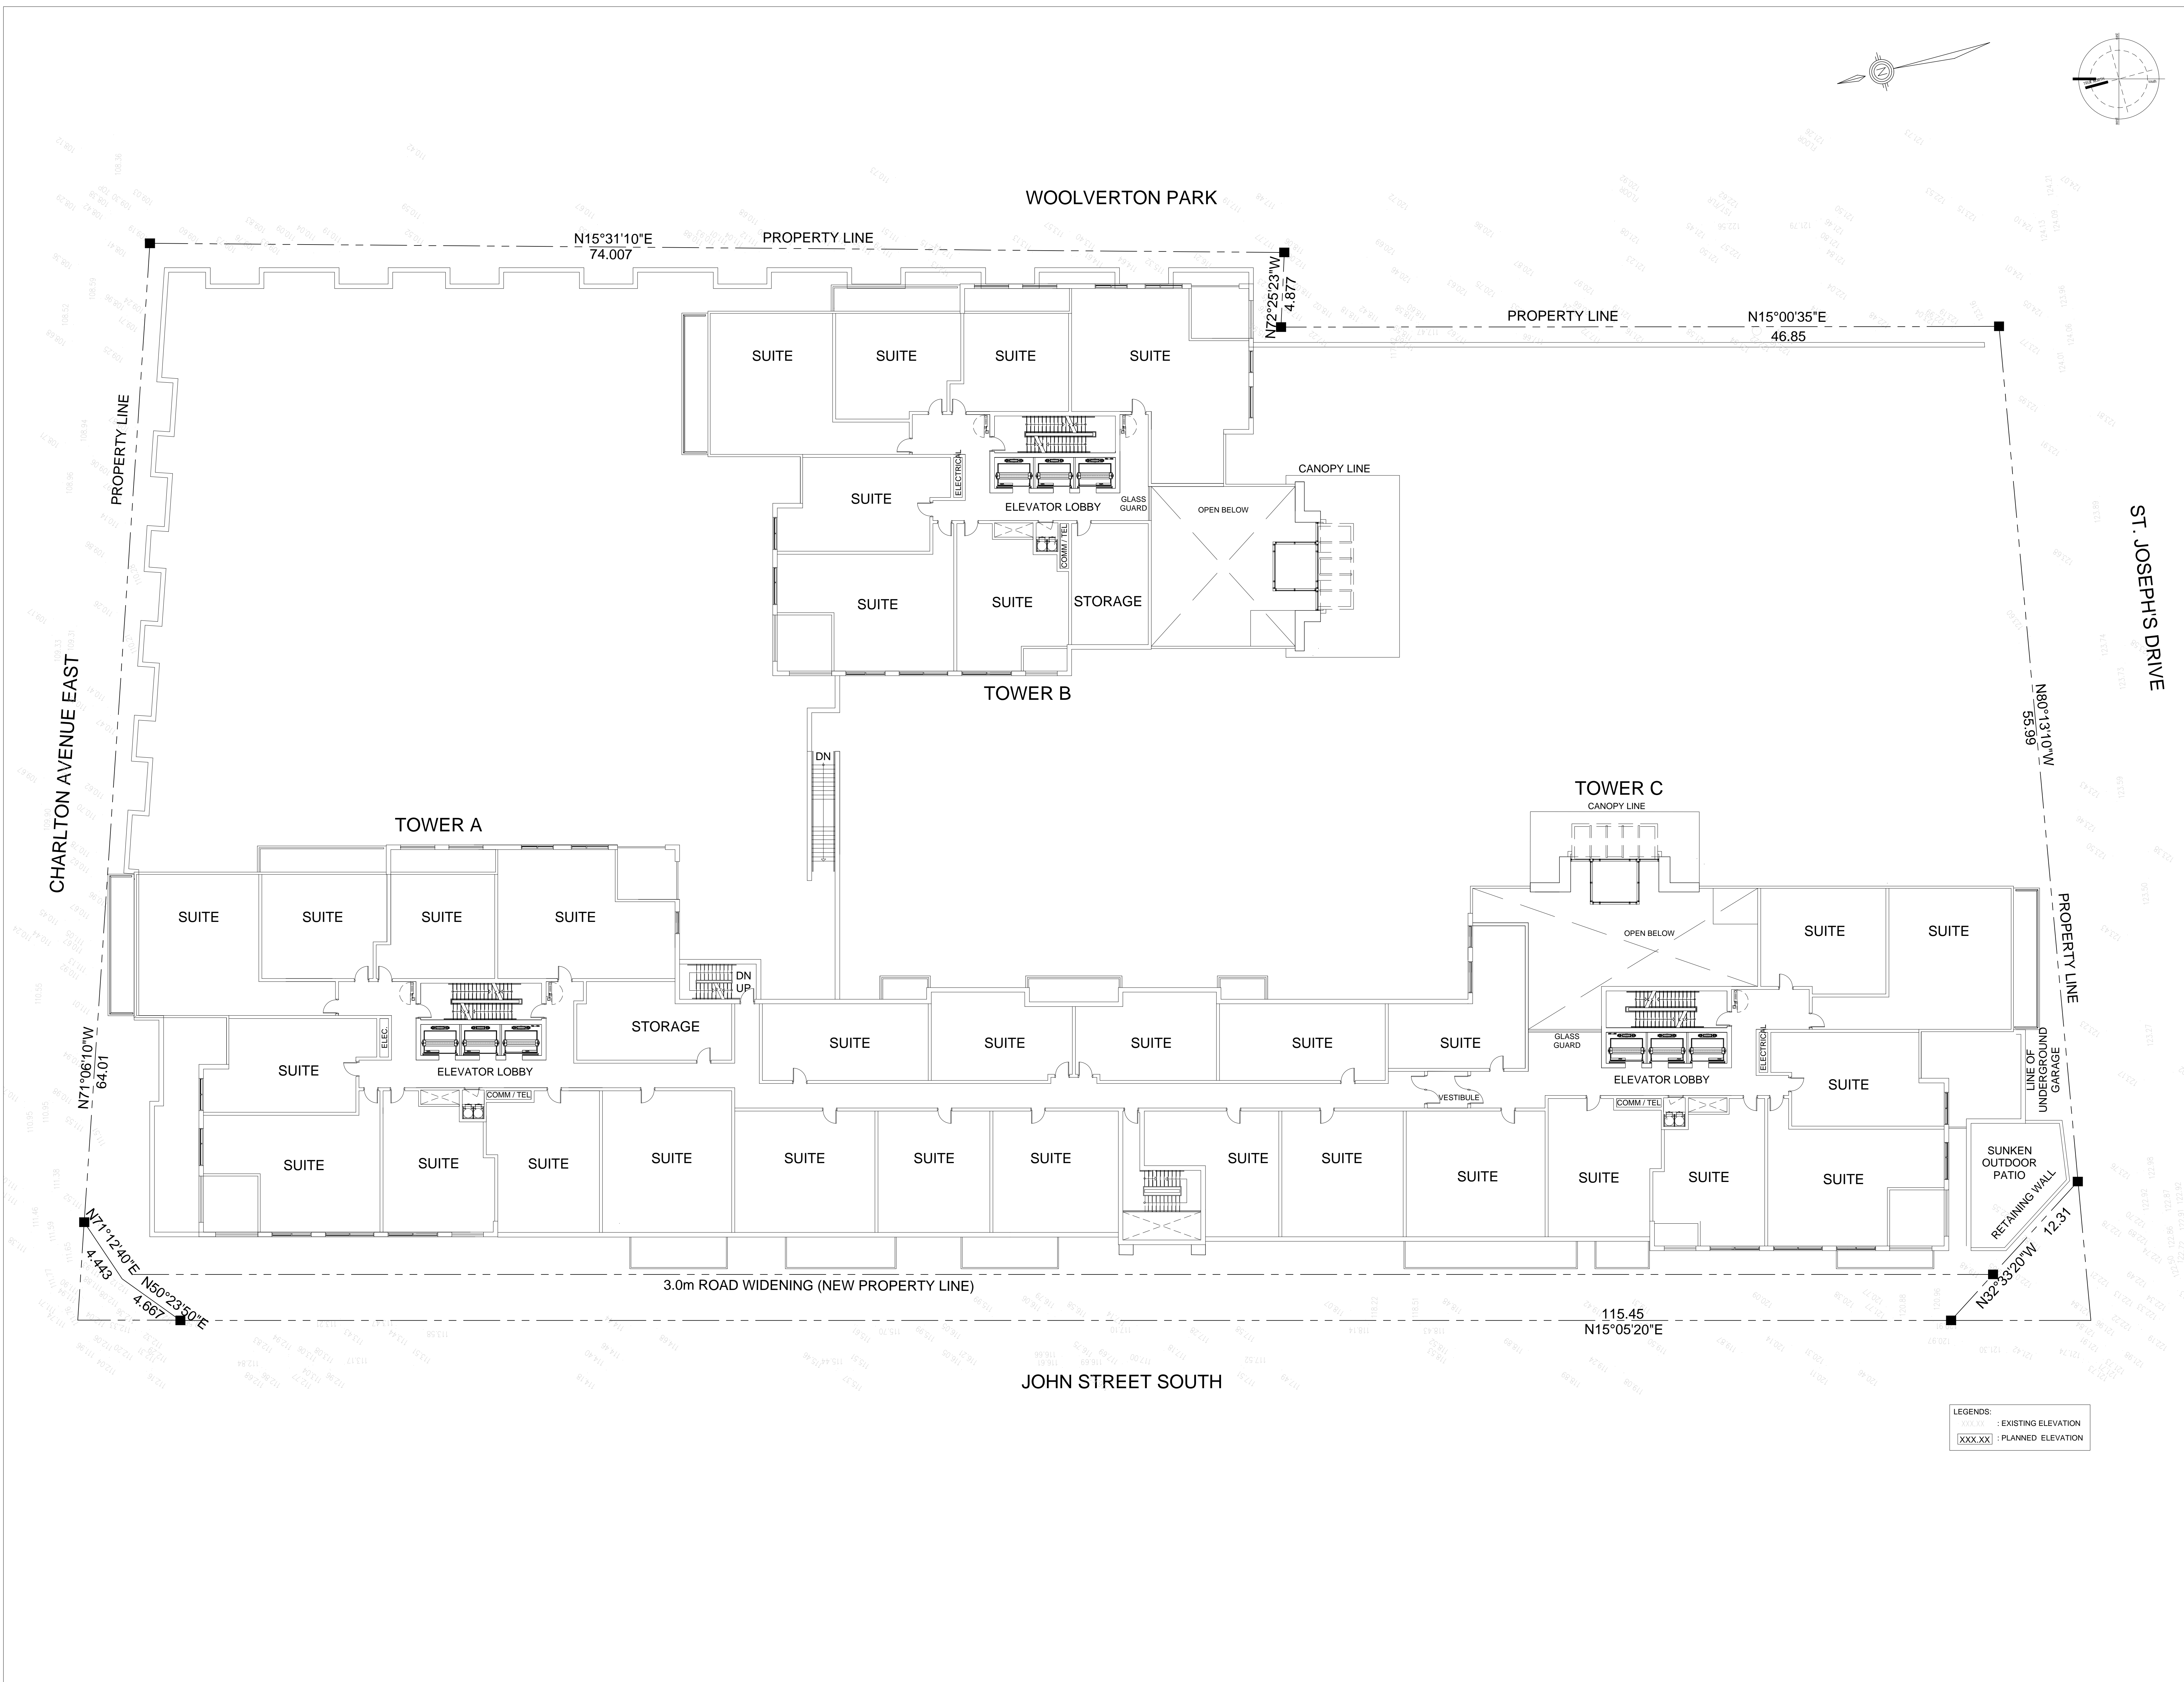

NO.	DATE	REVISION COMMENT

S:R:N
 ARCHITECTS
 8395 JANE STREET, Suite 202
 VAUGHAN, ONTARIO, L4K 5Y2
 PHONE: 905.417.5515 FAX: 905.417.5517

CLIENT:
SPALLACCI & SONS LIMITED
 1 JAMES STREET SOUTH, 8th FLOOR
 HAMILTON, ONTARIO L8P-4R5
 P: (905) 389-6421 F: (905) 389-0820

PROJECT:
JOHN STREET
 JOHN STREET
 HAMILTON, ONTARIO

DRAWING TITLE:
LEVEL 2 FLOOR PLAN

DATE: NOV. 21, 2017 SCALE: 1:150

DRAWN BY: SRN CHECKED BY: G.P.R

PROJECT NUMBER: DRAWING NUMBER:

S17047 A302

THESE DRAWINGS ARE NOT TO BE SCALED.
ALL DIMENSIONS MUST BE VERIFIED BY CONTRACTOR PRIOR
TO COMMENCEMENT OF ANY WORK. ANY DISCREPANCIES
MUST BE REPORTED DIRECTLY TO SRN ARCHITECTS INC.

NO.	DATE	ISSUED FOR:
1	2019.12.16	ISSUED TO PLANNER
2	2020.05.28	ISSUED TO PLANNER



NO.	DATE	REVISION COMMENT:



© SRN ARCHITECTS INC. 2009

CLIENT:
SPALLACCI & SONS LIMITED
1 JAMES STREET SOUTH, 8th FLOOR
HAMILTON, ONTARIO L8P-4R5
P: (905) 389-6421 F: (905) 389-0820


PROJECT:
JOHN STREET
JOHN STREET
HAMILTON, ONTARIO

DRAWING TITLE:
LEVEL 3 FLOOR PLAN


DATE: NOV. 21, 2017 SCALE: 1:150

DRAWN BY: SRN CHECKED BY: G.P.R


PROJECT NUMBER: **S17047** DRAWING NUMBER: **A303**

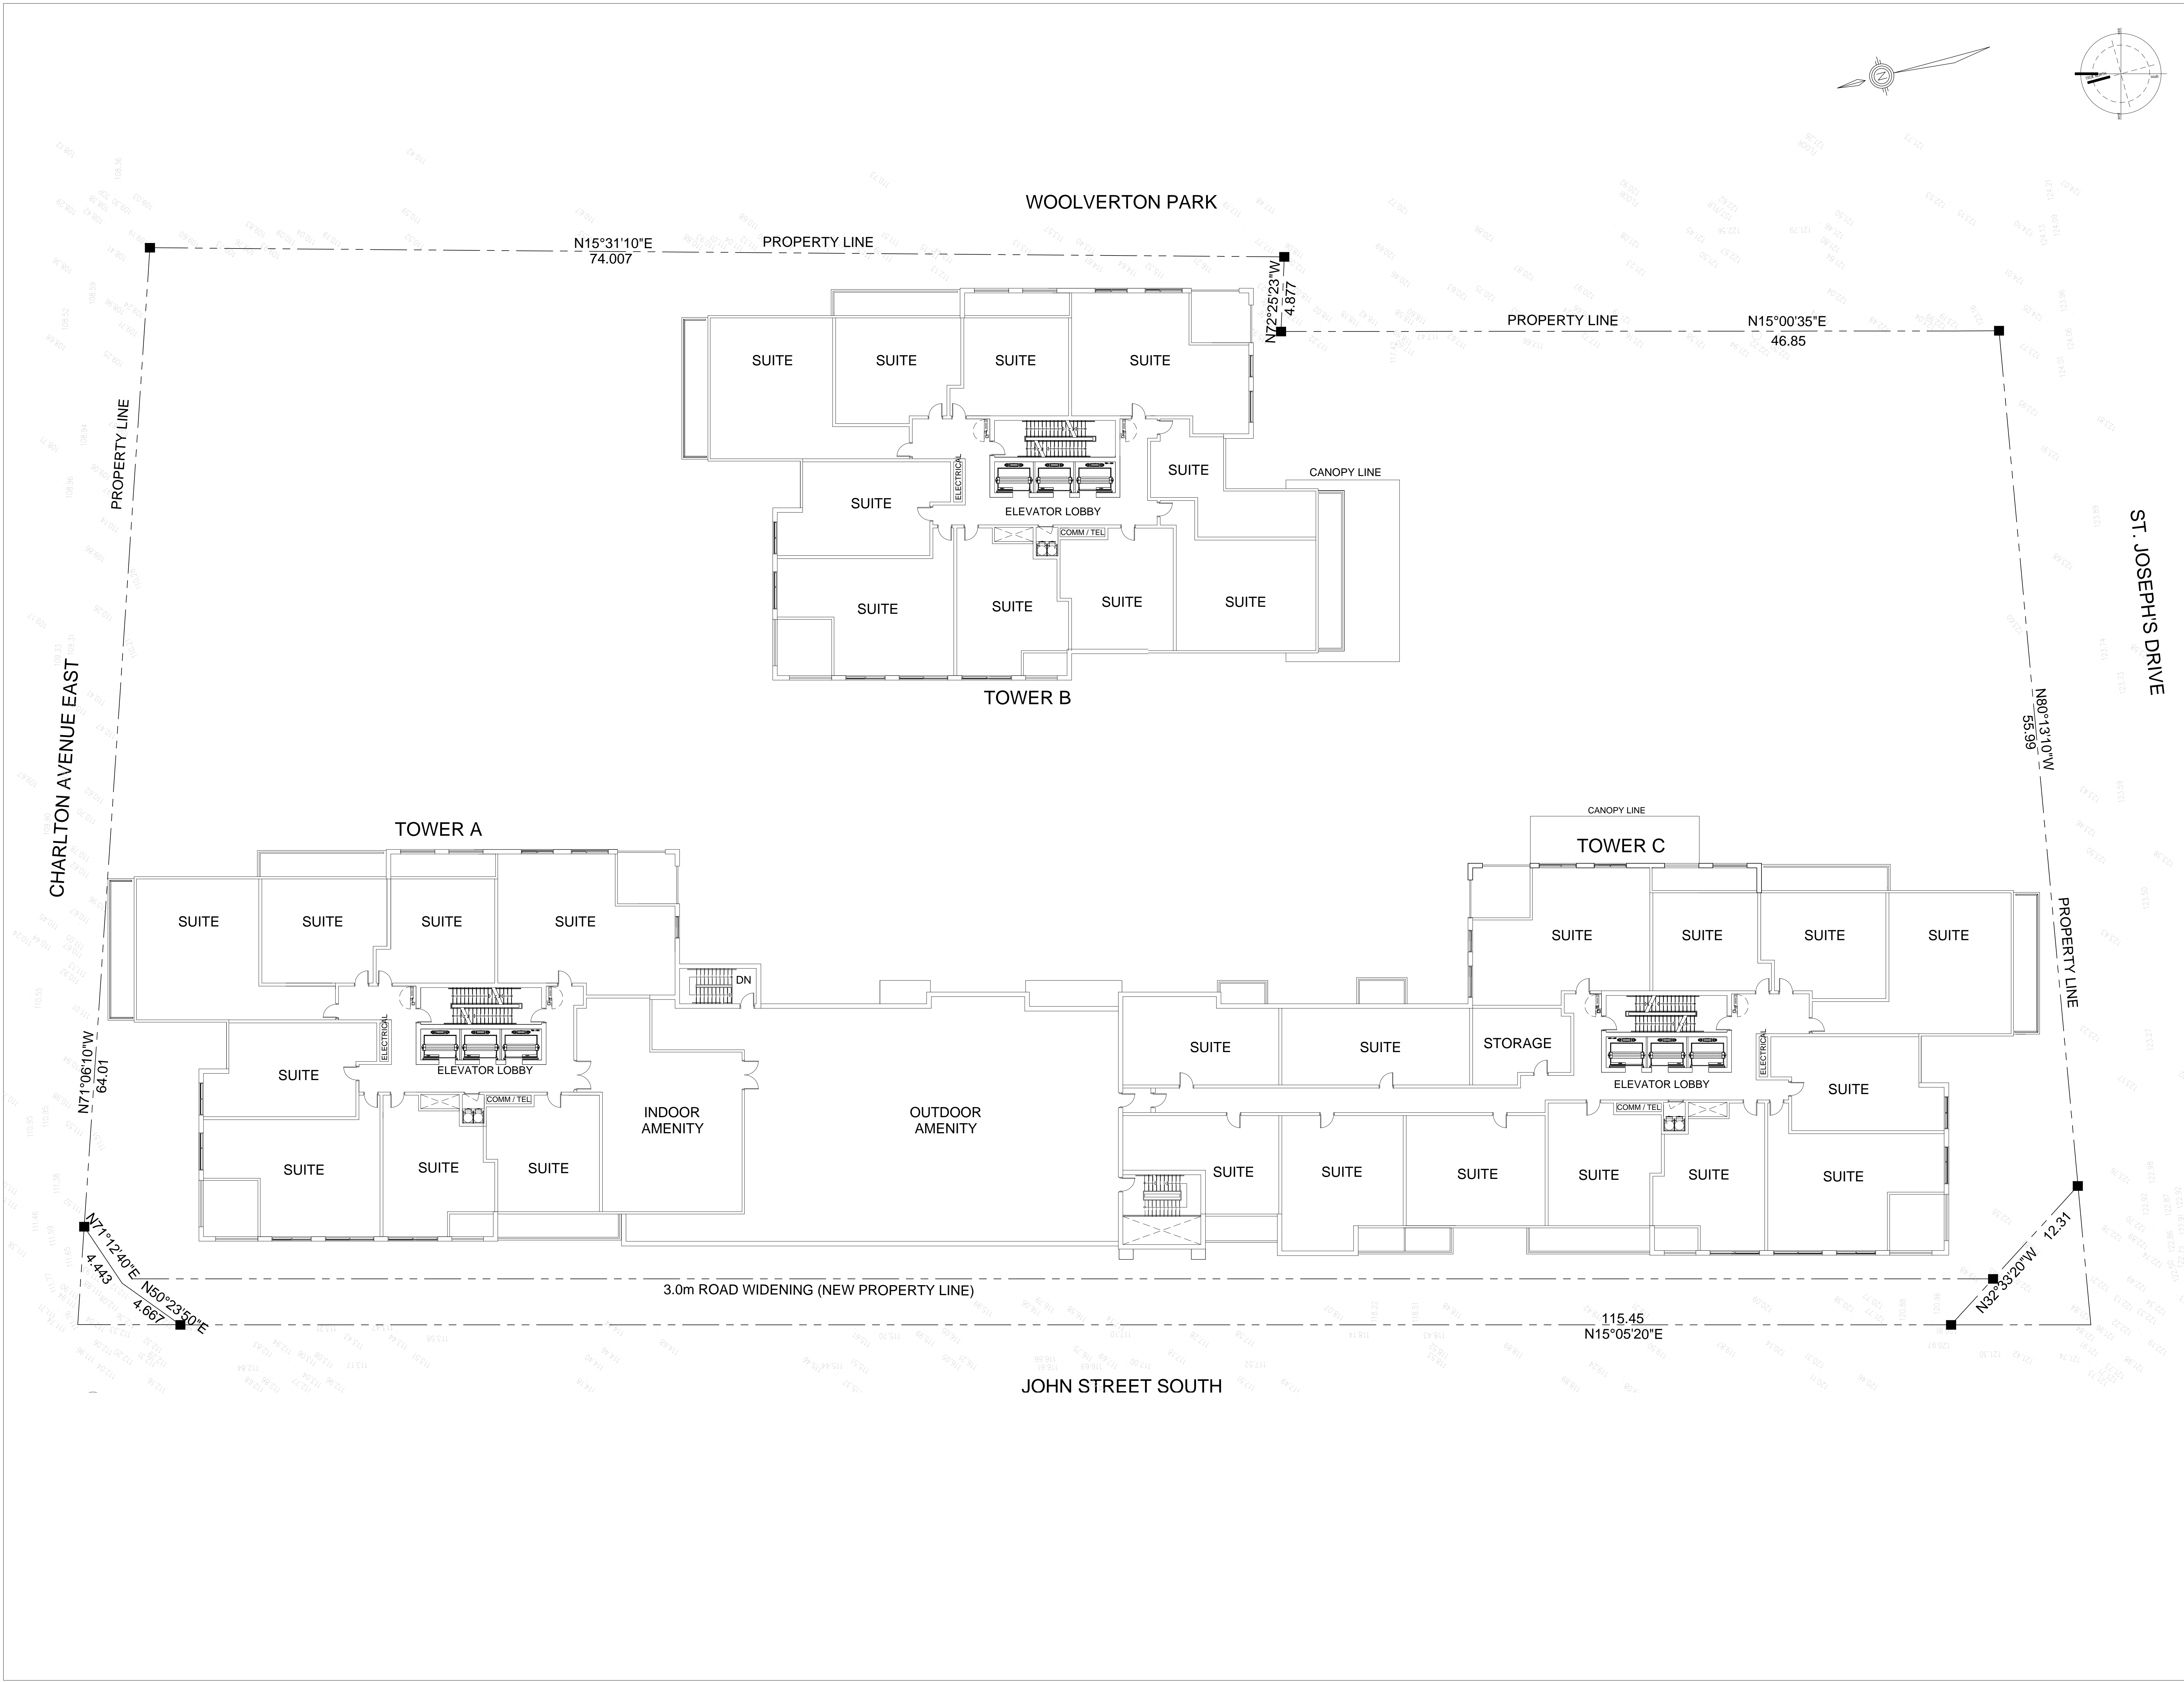

THESE DRAWINGS ARE NOT TO BE SCALED.
ALL DIMENSIONS MUST BE VERIFIED BY CONTRACTOR
PRIOR TO COMMENCEMENT OF ANY WORK. ANY
DISCREPANCIES MUST BE REPORTED DIRECTLY TO SRN
ARCHITECTS INC.

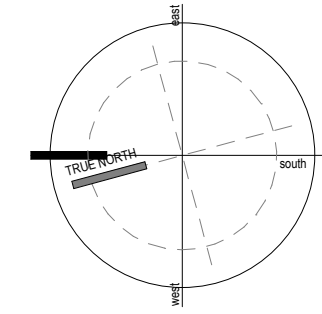


NO.	DATE	ISSUED FOR
1	2019.12.16	ISSUED TO PLANNER
2	2020.05.28	ISSUED TO PLANNER

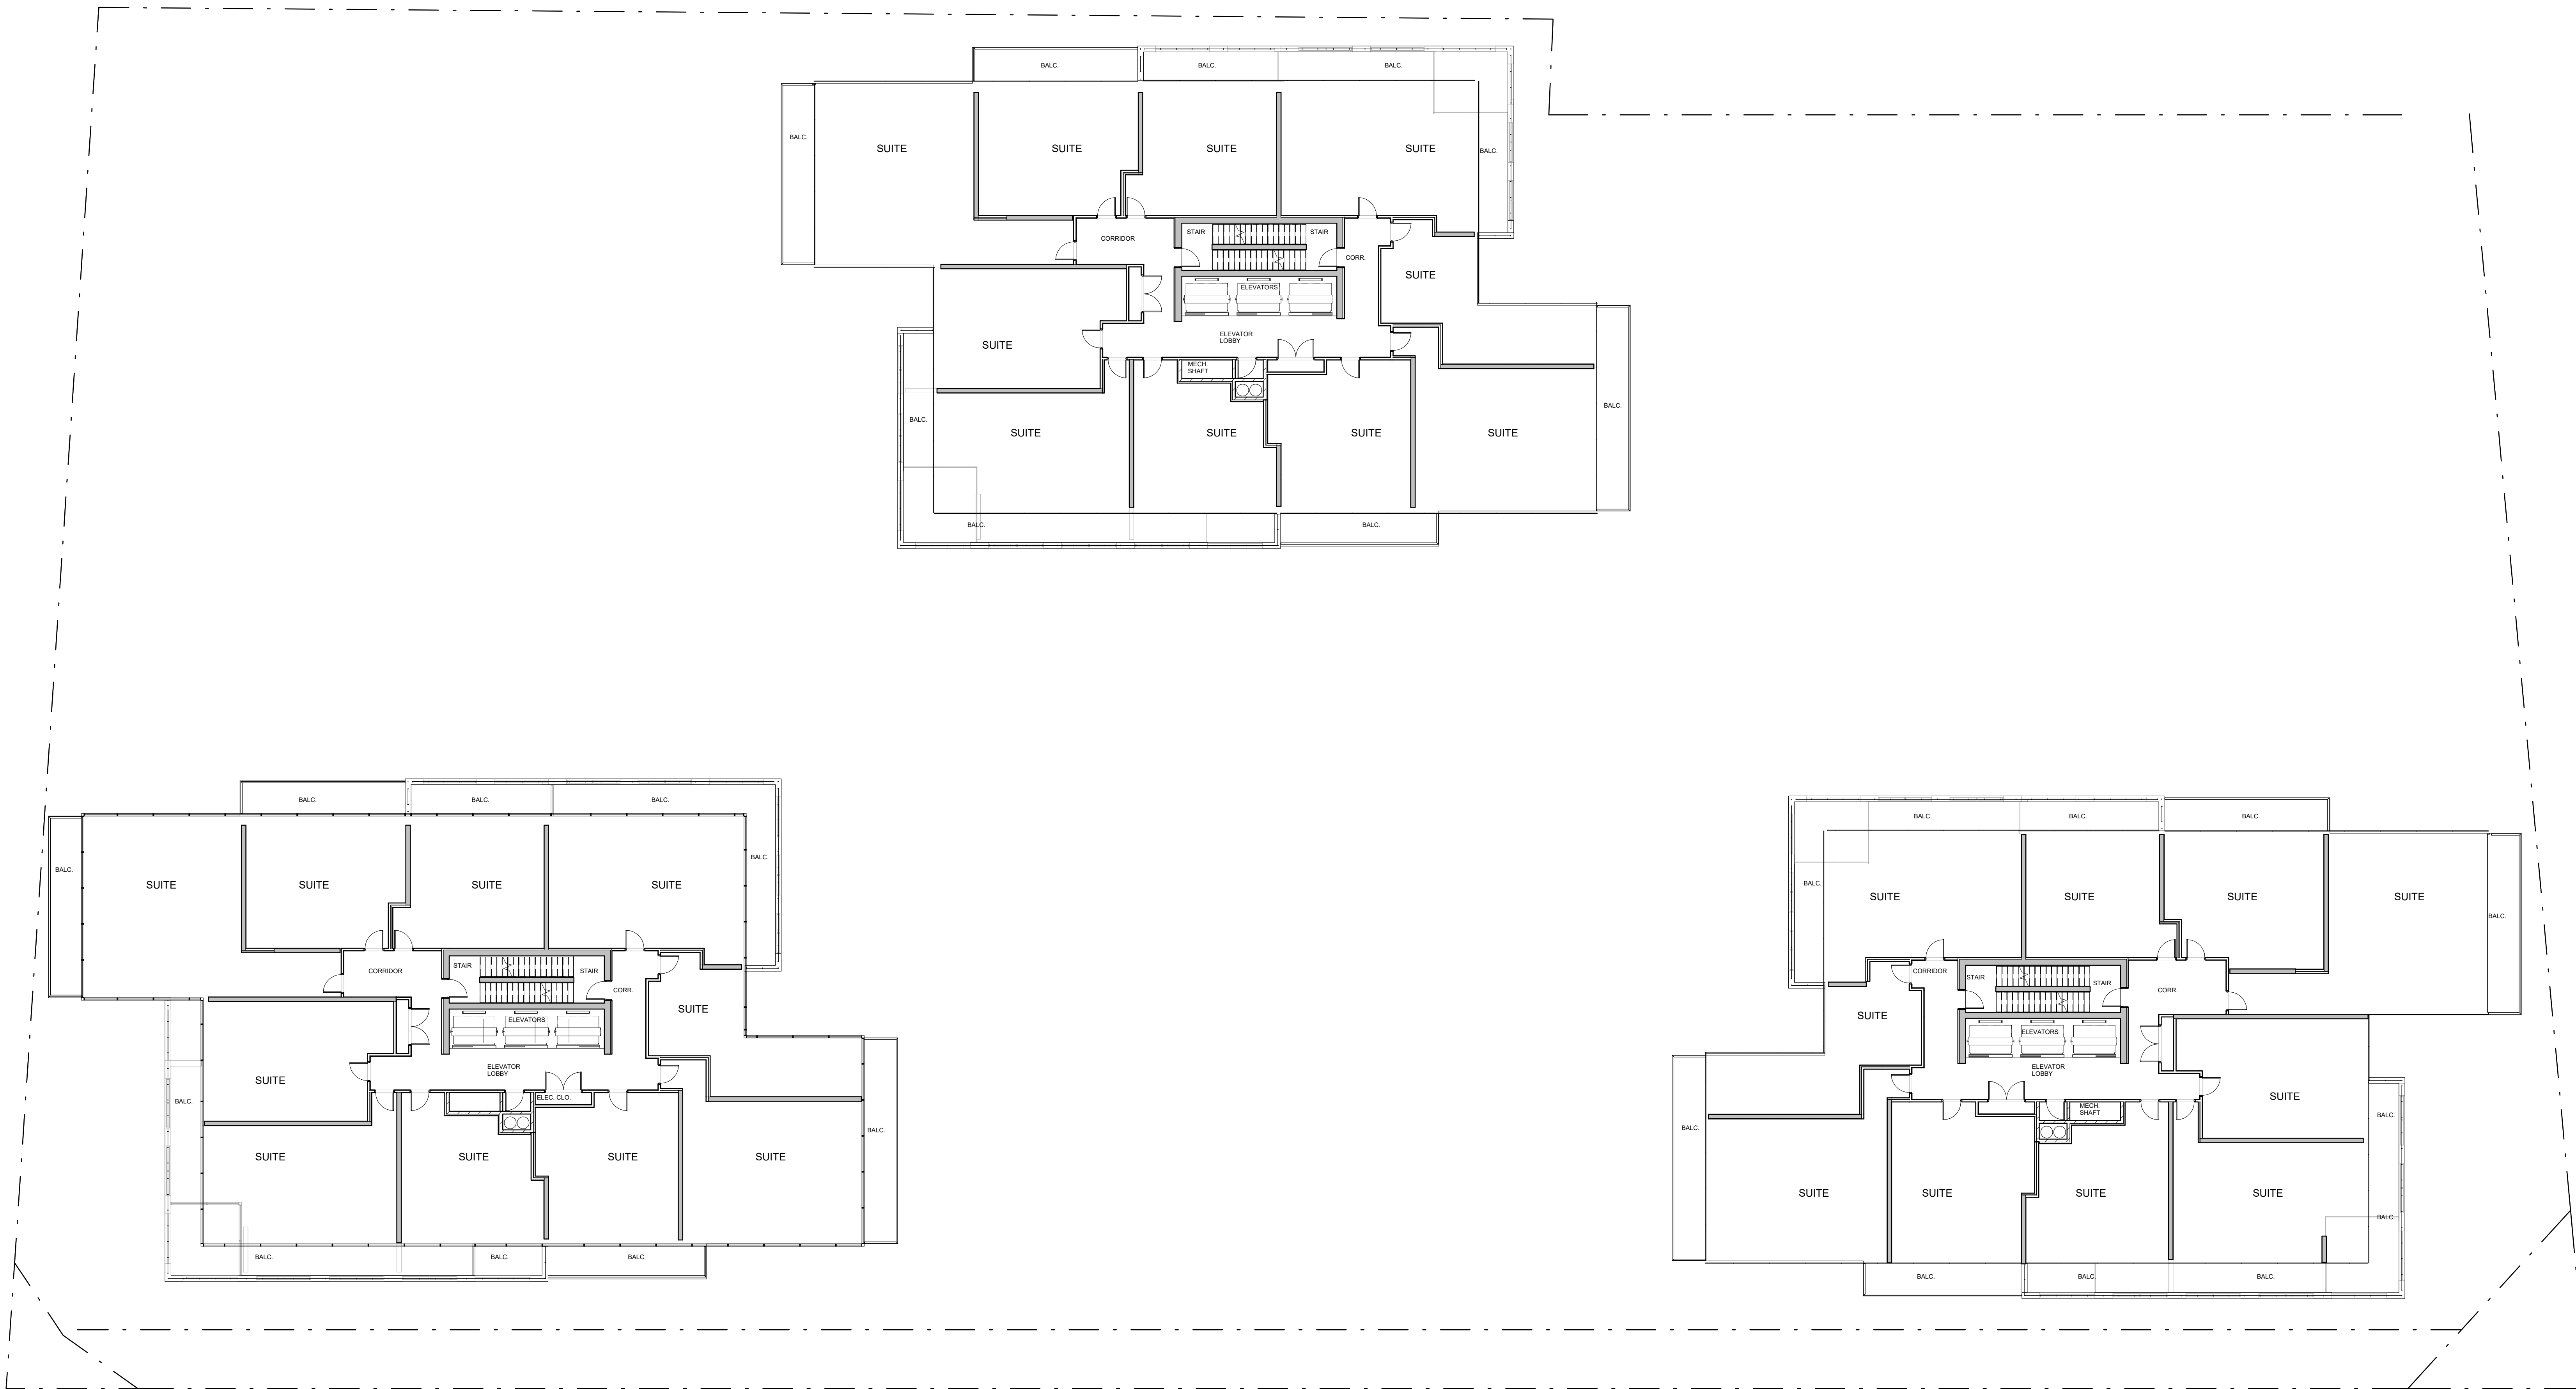

NO.	DATE	REVISION COMMENT



8395 JANE STREET, Suite 202
VAUGHAN, ONTARIO, L4K 5Y2
PHONE: 905.417.5515 FAX: 905.417.5517

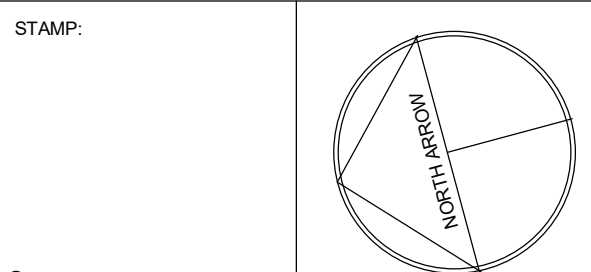

© SRN ARCHITECTS INC. 2009

CLIENT: **SPALLACCI & SONS LIMITED**
1 JAMES STREET SOUTH, 8th FLOOR
HAMILTON, ONTARIO L8P-4R5
P: (905) 389-6421 F: (905) 389-0820

PROJECT: **JOHN STREET**
JOHN STREET
HAMILTON, ONTARIO

DRAWING TITLE:
TYPICAL FLOOR PLAN
20TH TO 22ND FLOORS

DATE: NOV. 21, 2017 SCALE: 1:150

DRAWN BY: CHECKED BY: G.P.R

PROJECT NUMBER: DRAWING NUMBER:

S17047 A306

