
 





ELEVATION MATERIALS LEGEND:

-  STONE CLADDING
-  EIFS - COLOUR TO MATCH STONE CLADDING
-  GLASS - CURTAIN WALL
-  GLASS - VISION
-  CONCRETE

**CENTURION
MIXED-USE DEVELOPMENT**
71 MAIN STREET
DUNDAS, ONTARIO, L9H 2E8, CANADA


dpa
**architecture
interiors
urban design**

 126 CATHARINE ST. N.
HAMILTON, ON
L8R 1J4 CANADA
TEL: 905-522-0220
FAX: 905-522-0223

Drawings are not to be scaled.
Contractor must verify all dimensions on the job and report any discrepancy to architects before proceeding with the work.
All drawings and specifications are the property of the architect and must be returned at the completion of the work.
This drawing is not to be used for construction until countersigned. Date: _____

Seals
NOT FOR CONSTRUCTION


Key Plan

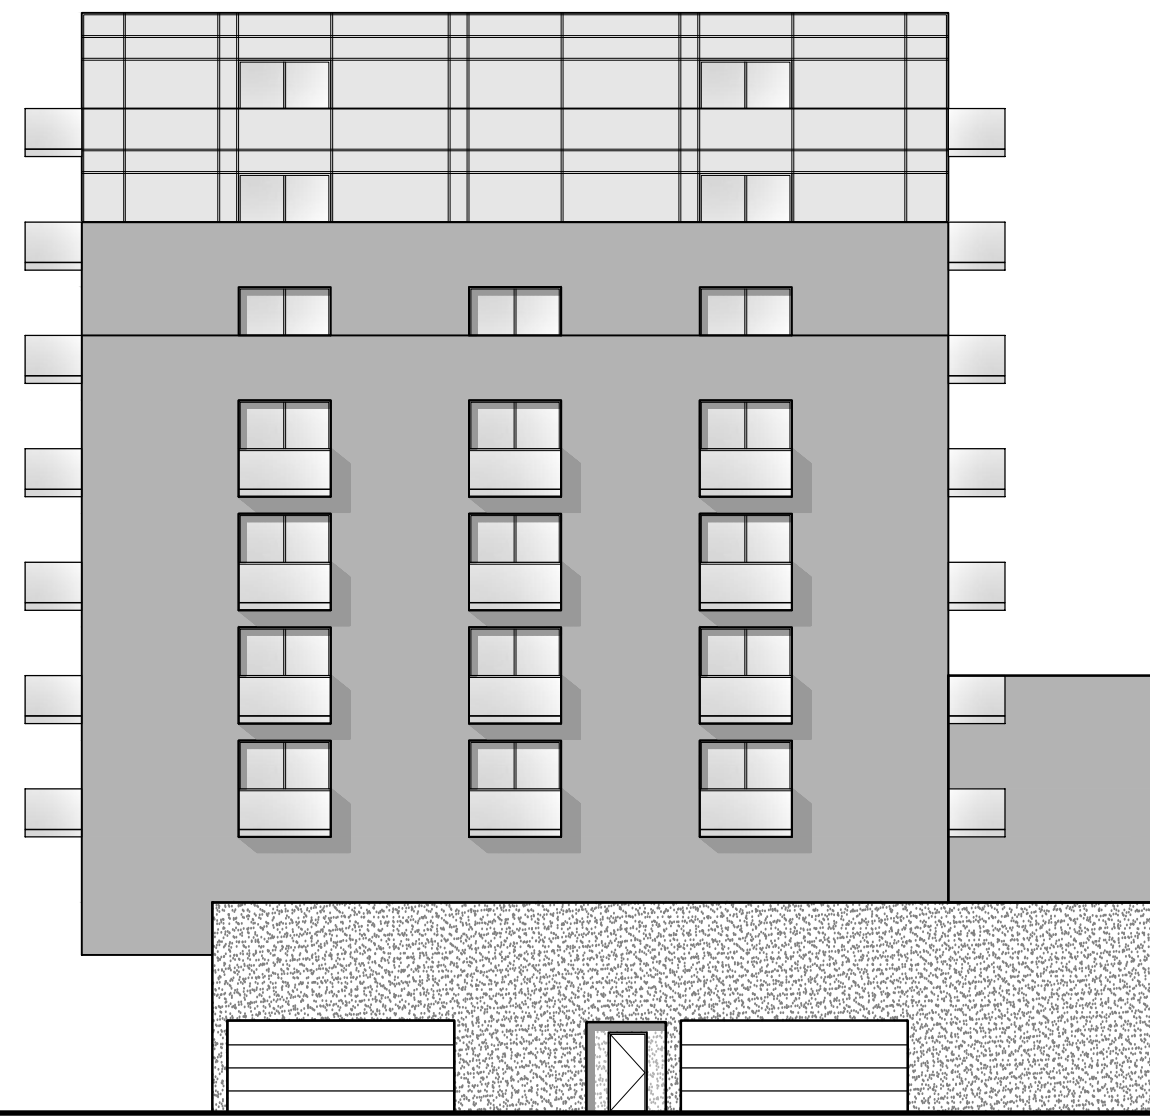


3 EAST ELEVATION
SCALE: 1:200



4 NORTH ELEVATION
SCALE: 1:200

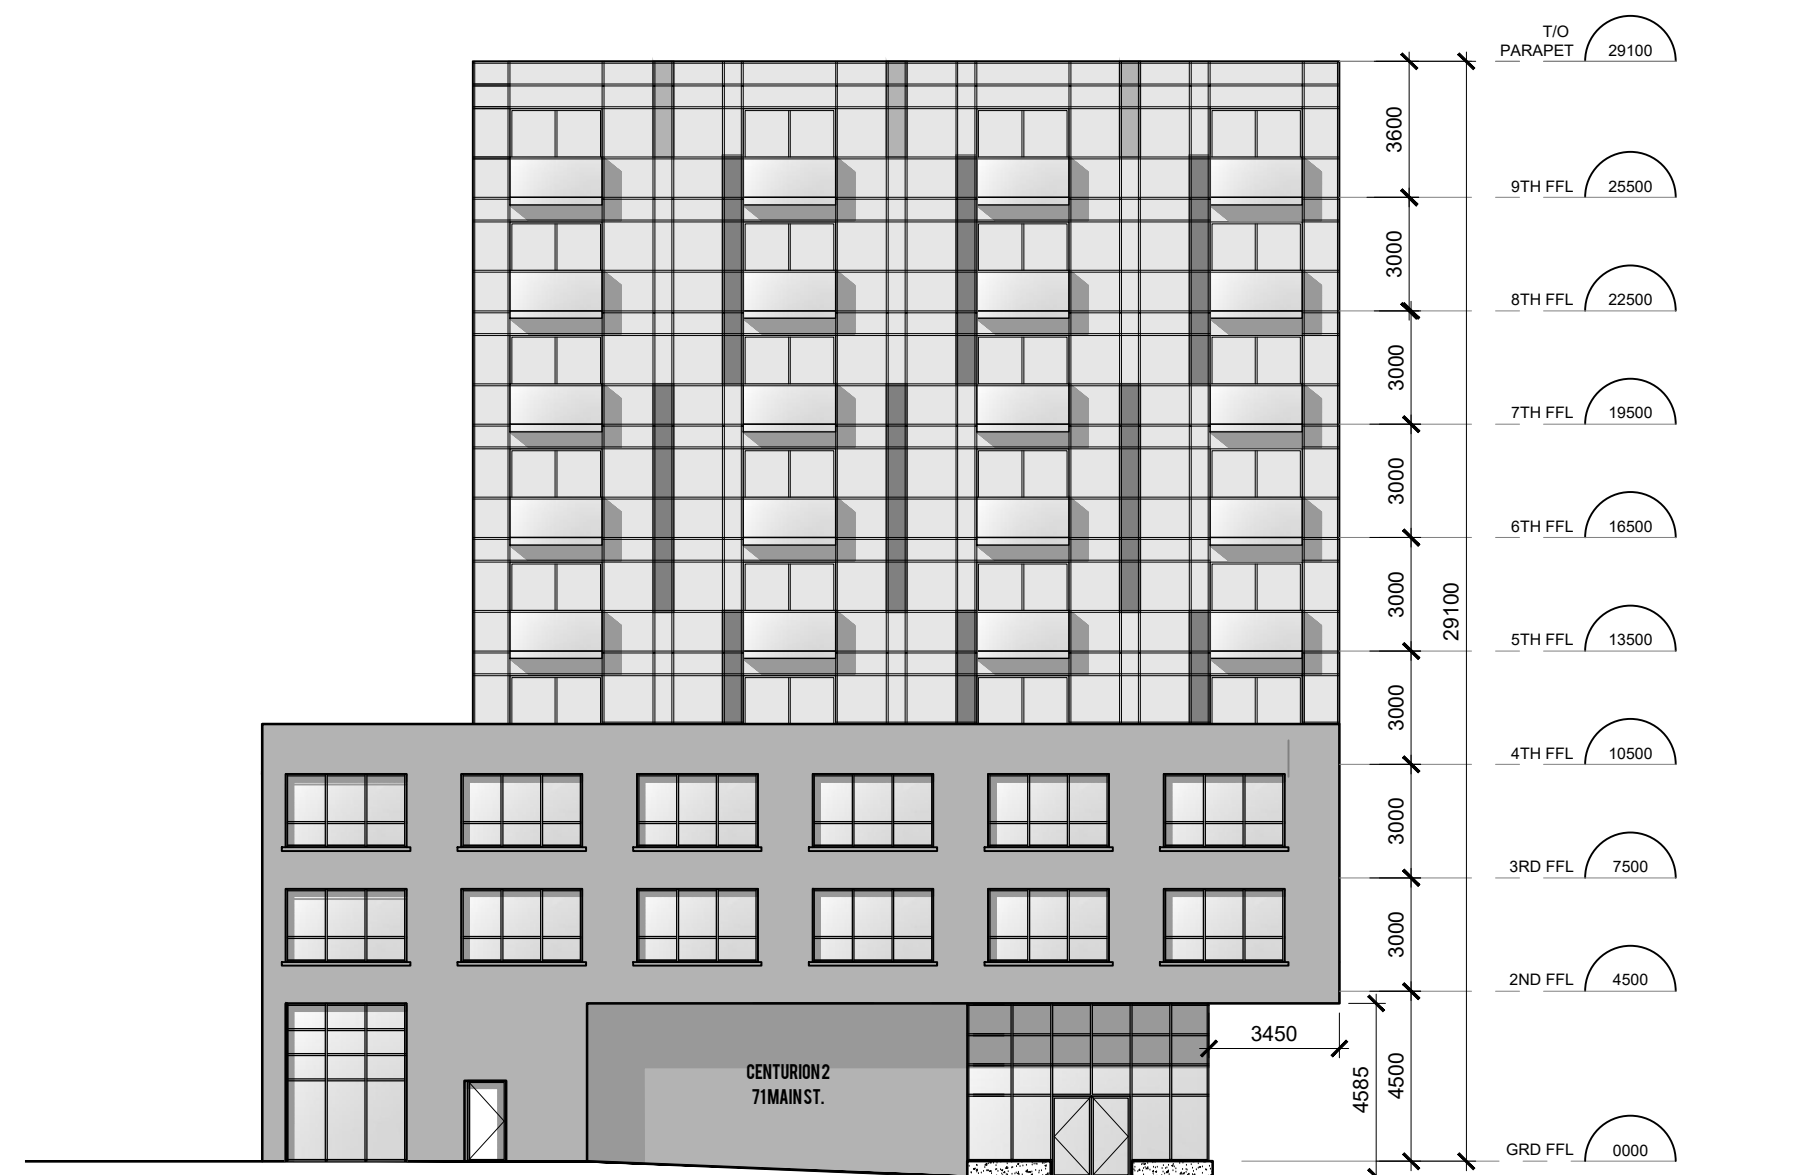

1 WEST ELEVATION
SCALE: 1:200

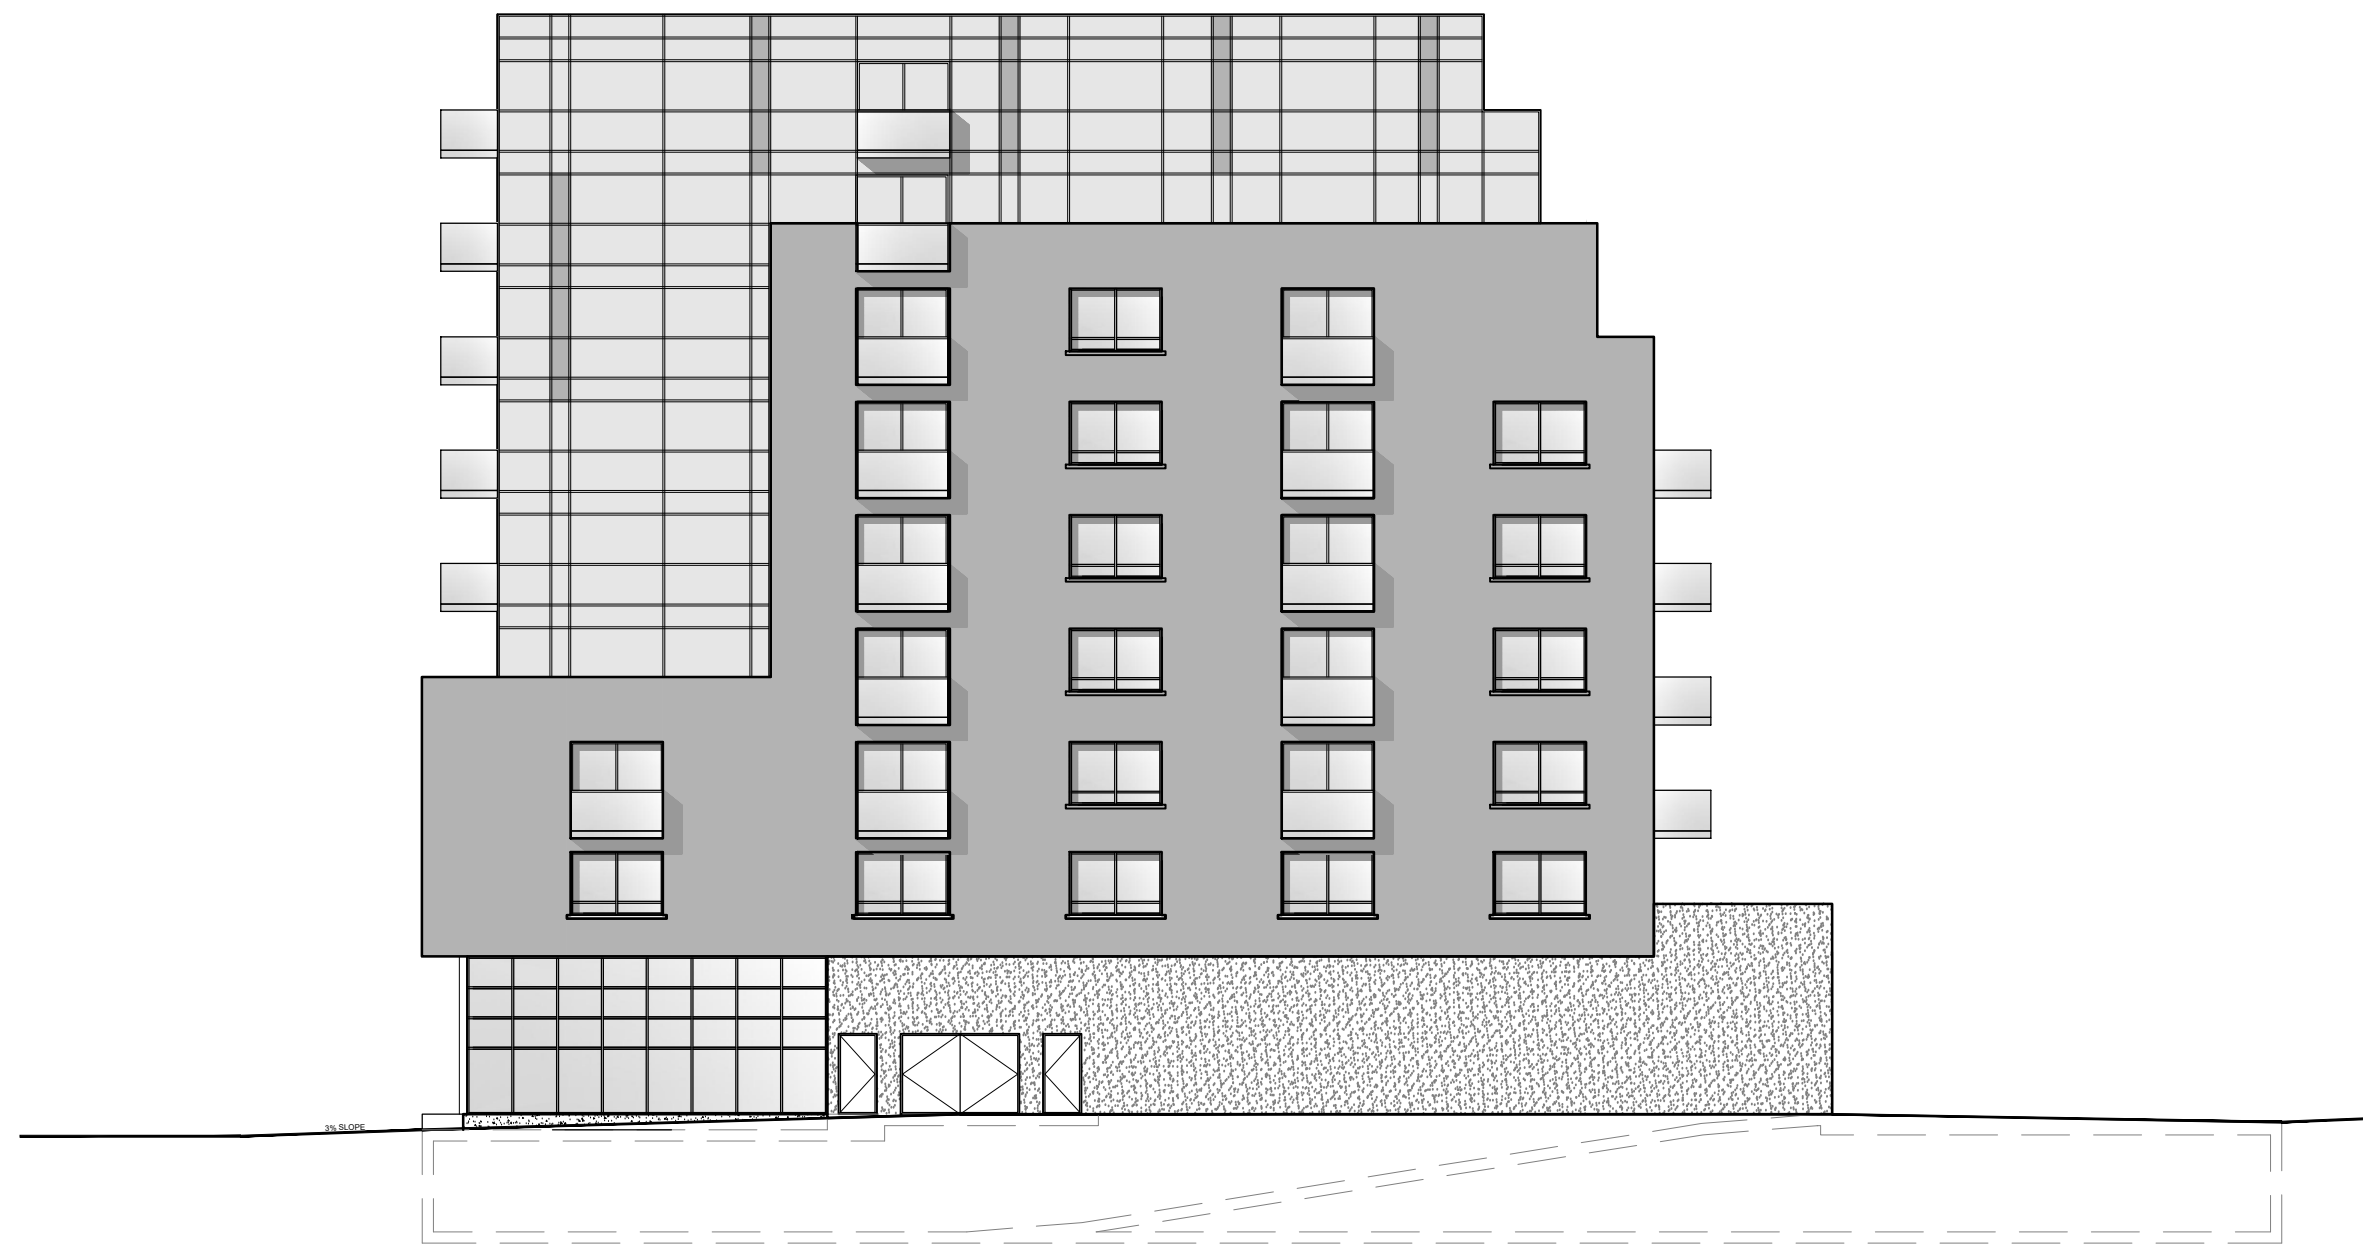

2 SOUTH ELEVATION
SCALE: 1:200

No.	Issues/Revisions	Date

Drawing Title: _____

Issue Date: 2016-11-04

Drawn by: P.M. Checked by: _____

Project No.: 11304 Scale: 1:200

Drawing No.: **A04.01**