

CONTRACTOR MUST CHECK AND VERIFY ALL DIMENSIONS AND JOB CONDITIONS BEFORE PROCEEDING WITH WORK.
 ALL DRAWINGS MAY BE SUBJECT TO CHANGE DUE TO COMMENTS FROM MUNICIPAL DEPARTMENTS AND OTHER AGENCIES WITH AUTHORITY.
 ALL DRAWINGS AND SPECIFICATIONS ARE THE PROPERTY OF THE ARCHITECTS AND MUST BE RETURNED AT THE COMPLETION OF THE WORK.
 THE CONTRACTOR WORKING FROM DRAWINGS NOT SPECIFICALLY MARKED FOR CONSTRUCTION MUST ASSUME FULL RESPONSIBILITY AND BEAR COSTS FOR ANY CORRECTIONS OR DAMAGES RESULTING FROM HIS OR HER WORK.

KEY TO DETAIL LOCATION

No.	DETAIL NUMBER
No.	DRAWING SHEET NUMBER

DRAWING SETS ISSUED	No.	DATE (DD,MM,YY)	BY
Client Review	1	01.20.2022	FM


ALL PREVIOUS ISSUES OF THIS DRAWING ARE SUPERSEDED

REVISIONS TO DRAWING	No.	DATE (DD,MM,YY)	BY
NOT FOR CONSTRUCTION			

BUILDING PERMIT NUMBER:
 NOT FOR CONSTRUCTION WITHOUT PERMIT

KNYMH
 ARCHITECTURE • SOLUTIONS

KNYMH INC.
 1006 SKYVIEW DRIVE • SUITE 101
 BURLINGTON, ONTARIO • L7P 0V1
 T 905.639.6595
 F 905.639.0394
 www.knymh.com info@knymh.com

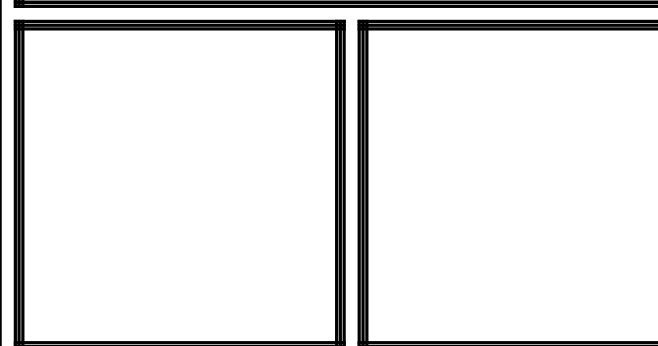

338 CUMBERLAND AVE
 338 Cumberland Ave,
 Hamilton, On

DRAWING SHEET TITLE:
BUILDING A - 3-1/2 STOREY TOWNHOUSE ELEVATIONS

DRAWING SCALE:
 1/8"=1'-0"

PROJECT NUMBER:
21058

DRAWN BY: CHECKED BY:
 FM

DRAWING SHEET NUMBER:
A2.01


DRAWING VERSION:
 PLOT DATE:
 June 1, 2022




4 BUILDING A - NORTH ELEVATION



3 BUILDING A - SOUTH ELEVATION

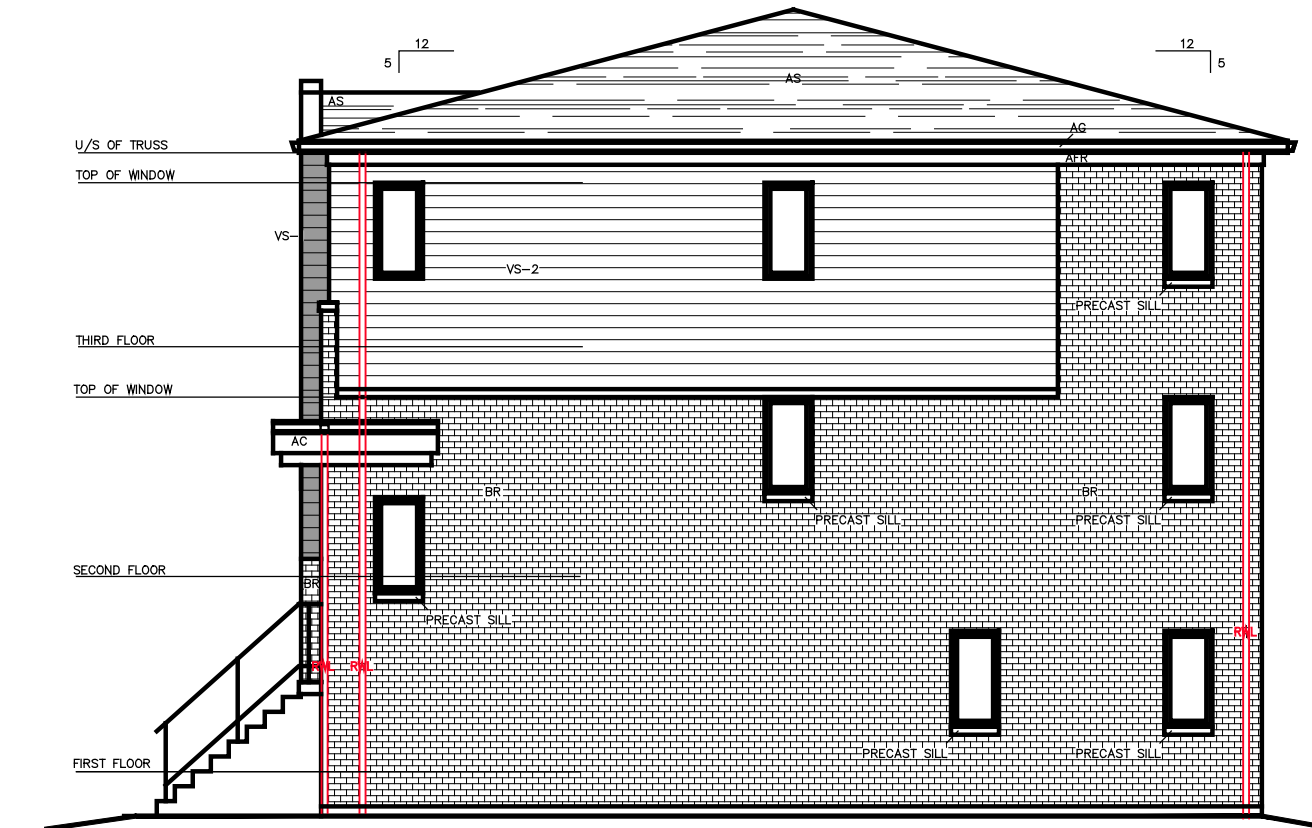

2 BUILDING A - WEST ELEVATION

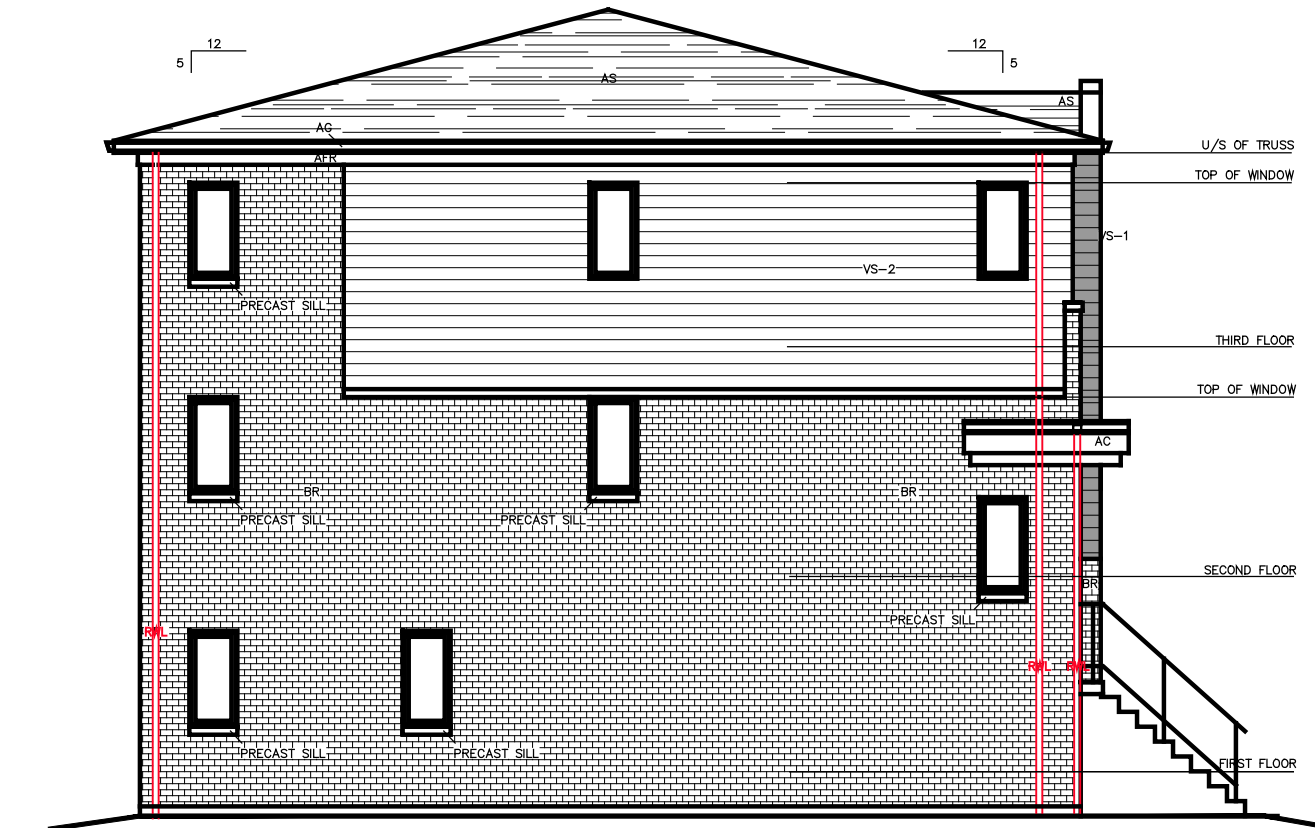

1 BUILDING A - EAST ELEVATION

TIMESTAMP: 2022-06-01 2:15:14 PM FILEPATH: C:\2022\21058 - 21181616 Ontario Inc. - 338 Cumberland Ave. - Drawing\338 Schematic Design\21058 - 2022-36-45-Building A_Schem.dwg

CONTRACTOR MUST CHECK AND VERIFY ALL DIMENSIONS AND JOB CONDITIONS BEFORE PROCEEDING WITH WORK.
 ALL DRAWINGS MAY BE SUBJECT TO CHANGE DUE TO COMMENTS FROM MUNICIPAL DEPARTMENTS AND OTHER AGENCIES WITH AUTHORITY.
 ALL DRAWINGS AND SPECIFICATIONS ARE THE PROPERTY OF THE ARCHITECTS AND MUST BE RETURNED AT THE COMPLETION OF THE WORK.
 THE CONTRACTOR WORKING FROM DRAWINGS NOT SPECIFICALLY MARKED FOR CONSTRUCTION MUST ASSUME FULL RESPONSIBILITY AND BEAR COSTS FOR ANY CORRECTIONS OR DAMAGES RESULTING FROM HIS OR HER WORK.

KEY TO DETAIL LOCATION

No.	DETAIL NUMBER
No.	DRAWING SHEET NUMBER

DRAWING SETS ISSUED	No.	DATE (DD,MM,YY)	BY
Client Review	1	01.20.2022	FM

ALL PREVIOUS ISSUES OF THIS DRAWING ARE SUPERSEDED

REVISIONS TO DRAWING	No.	DATE (DD,MM,YY)	BY

BUILDING PERMIT NUMBER:
 NOT FOR CONSTRUCTION WITHOUT PERMIT

KNYMH
 ARCHITECTURE • SOLUTIONS

KNYMH INC.
 1006 SKYVIEW DRIVE • SUITE 101
 BURLINGTON, ONTARIO • L7P 0V1
 T 905.639.6595
 F 905.639.0394

www.knymh.com info@knymh.com

338 CUMBERLAND AVE
 338 Cumberland Ave,
 Hamilton, On

DRAWING SHEET TITLE:
BUILDING B - 3-1/2 STOREY TOWNHOUSE ELEVATIONS

DRAWING SCALE:
 1/8"=1'-0"

PROJECT NUMBER:
21058


DRAWN BY: CHECKED BY:
 FM

DRAWING SHEET NUMBER:
A2.01


DRAWING VERSION:
 PLOT DATE:
 June 1, 2022




4 BUILDING B - NORTH ELEVATION

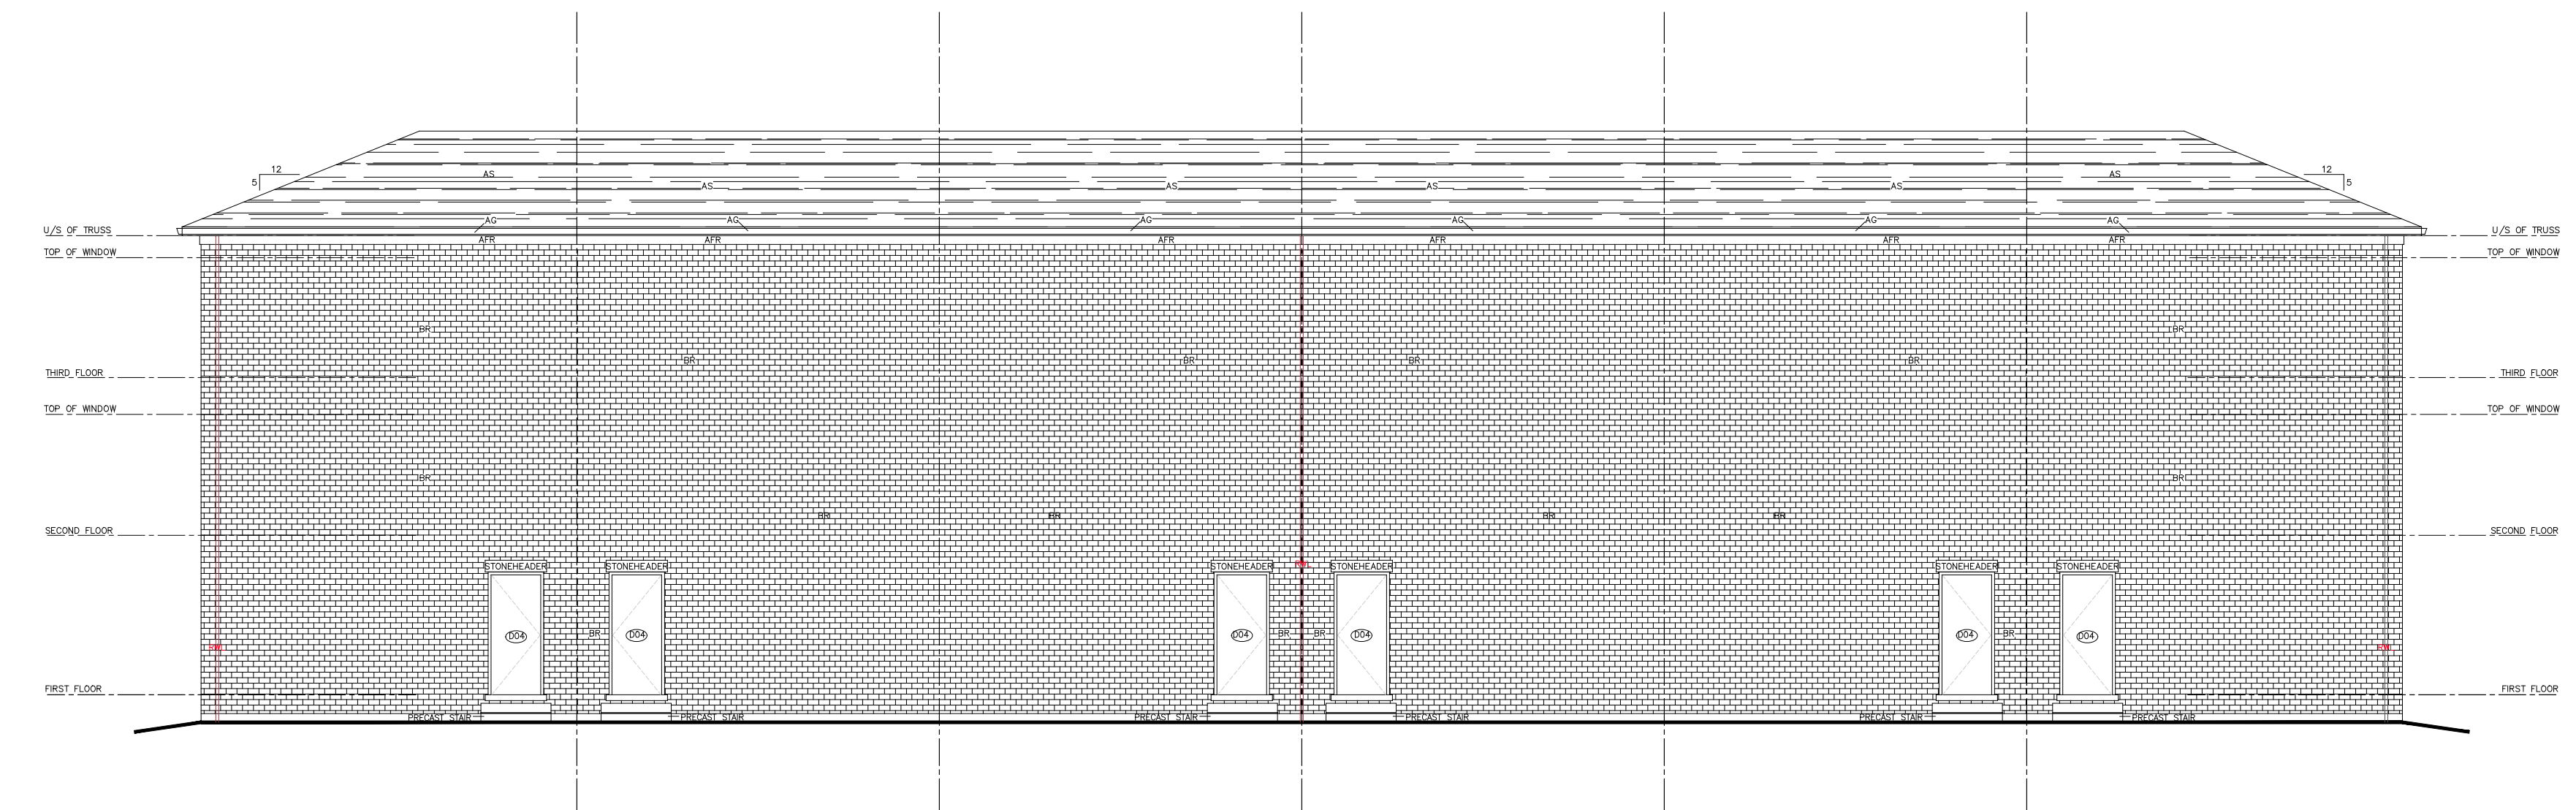

3 BUILDING B - SOUTH ELEVATION

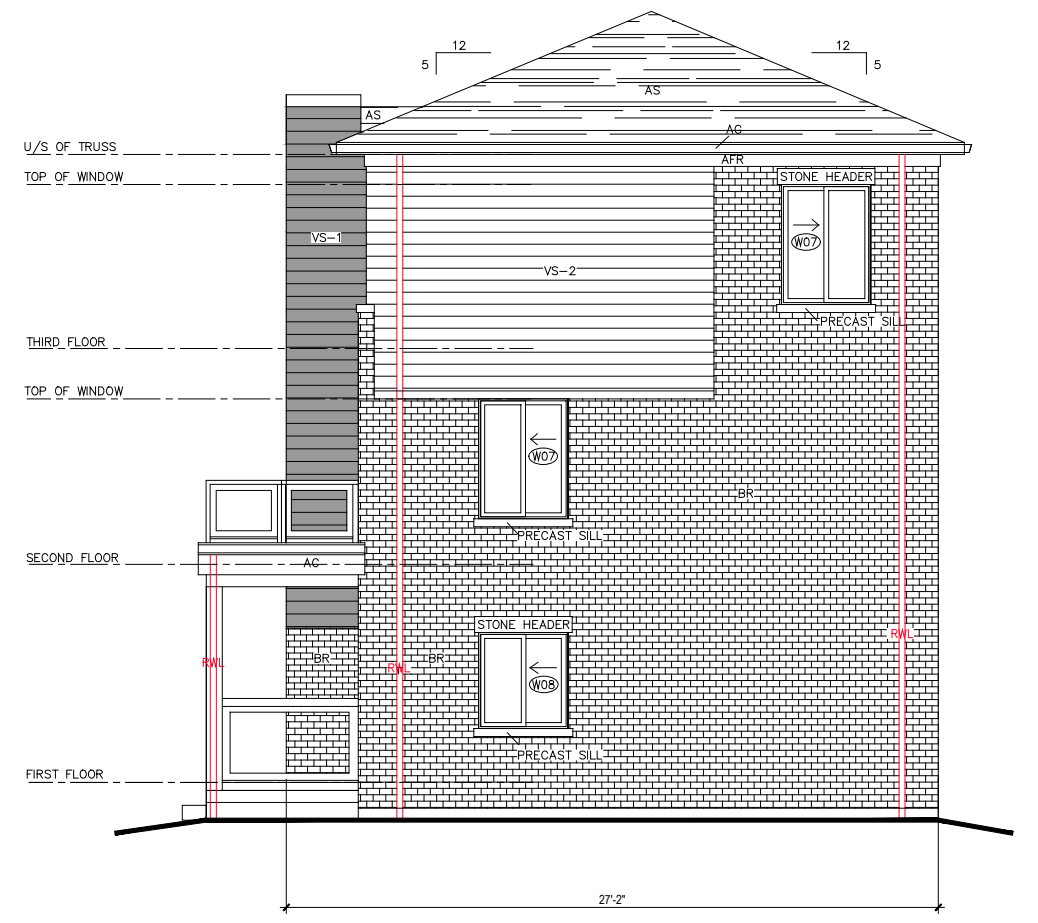

2 BUILDING B - WEST ELEVATION

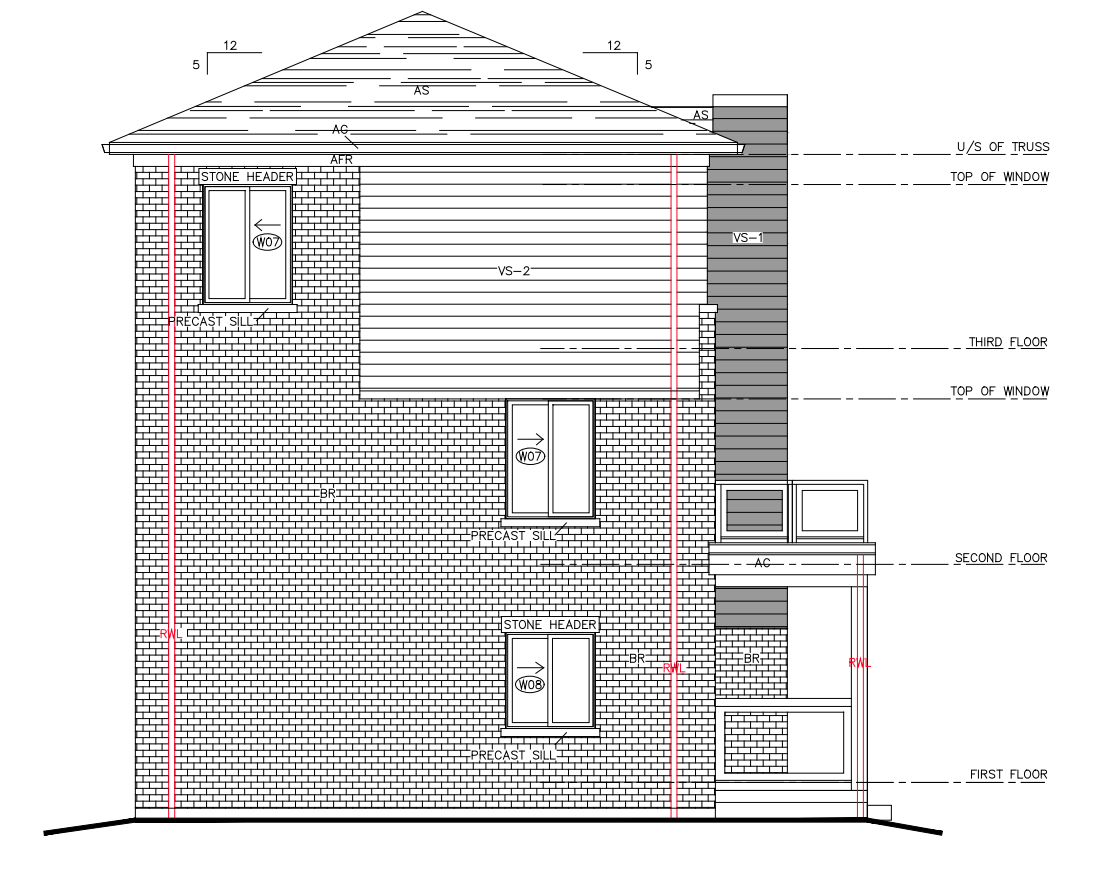

1 BUILDING B - EAST ELEVATION

TIMESTAMP: 2022-06-01 10:37:24 AM FILEPATH: C:\2021\21058 - 2118616 Ontario Inc. - 338 Cumberland Aved. Drawings\43 Schematic Design\21058 - 2022-06-01-Building B - Sheet.dwg