



**NEW APARTMENT UNITS**

AREAS NOT INCLUDING ABOVE GROUND PARKING AREAS


LEVEL	TOTAL NO OF UNITS	NO OF STUDIO/ 1 BED	NO OF 2 BED	TOTAL FLOOR AREA	AMENITY/ COMMON FLOOR AREA	SUITE FLOOR AREA	SUITE PERCENTAGE
11TH FLOOR	13 UNITS						
10TH FLOOR	14 UNITS						
9TH FLOOR	14 UNITS						
8TH FLOOR	14 UNITS						
7TH FLOOR	14 UNITS						
6TH FLOOR	14 UNITS						
5TH FLOOR	14 UNITS						
4TH FLOOR	12 UNITS						
3RD FLOOR	20 UNITS						
2ND FLOOR	20 UNITS						
1ST FLOOR	12 UNITS						
<b>TOTAL UNITS</b>	<b>161 UNITS</b>						

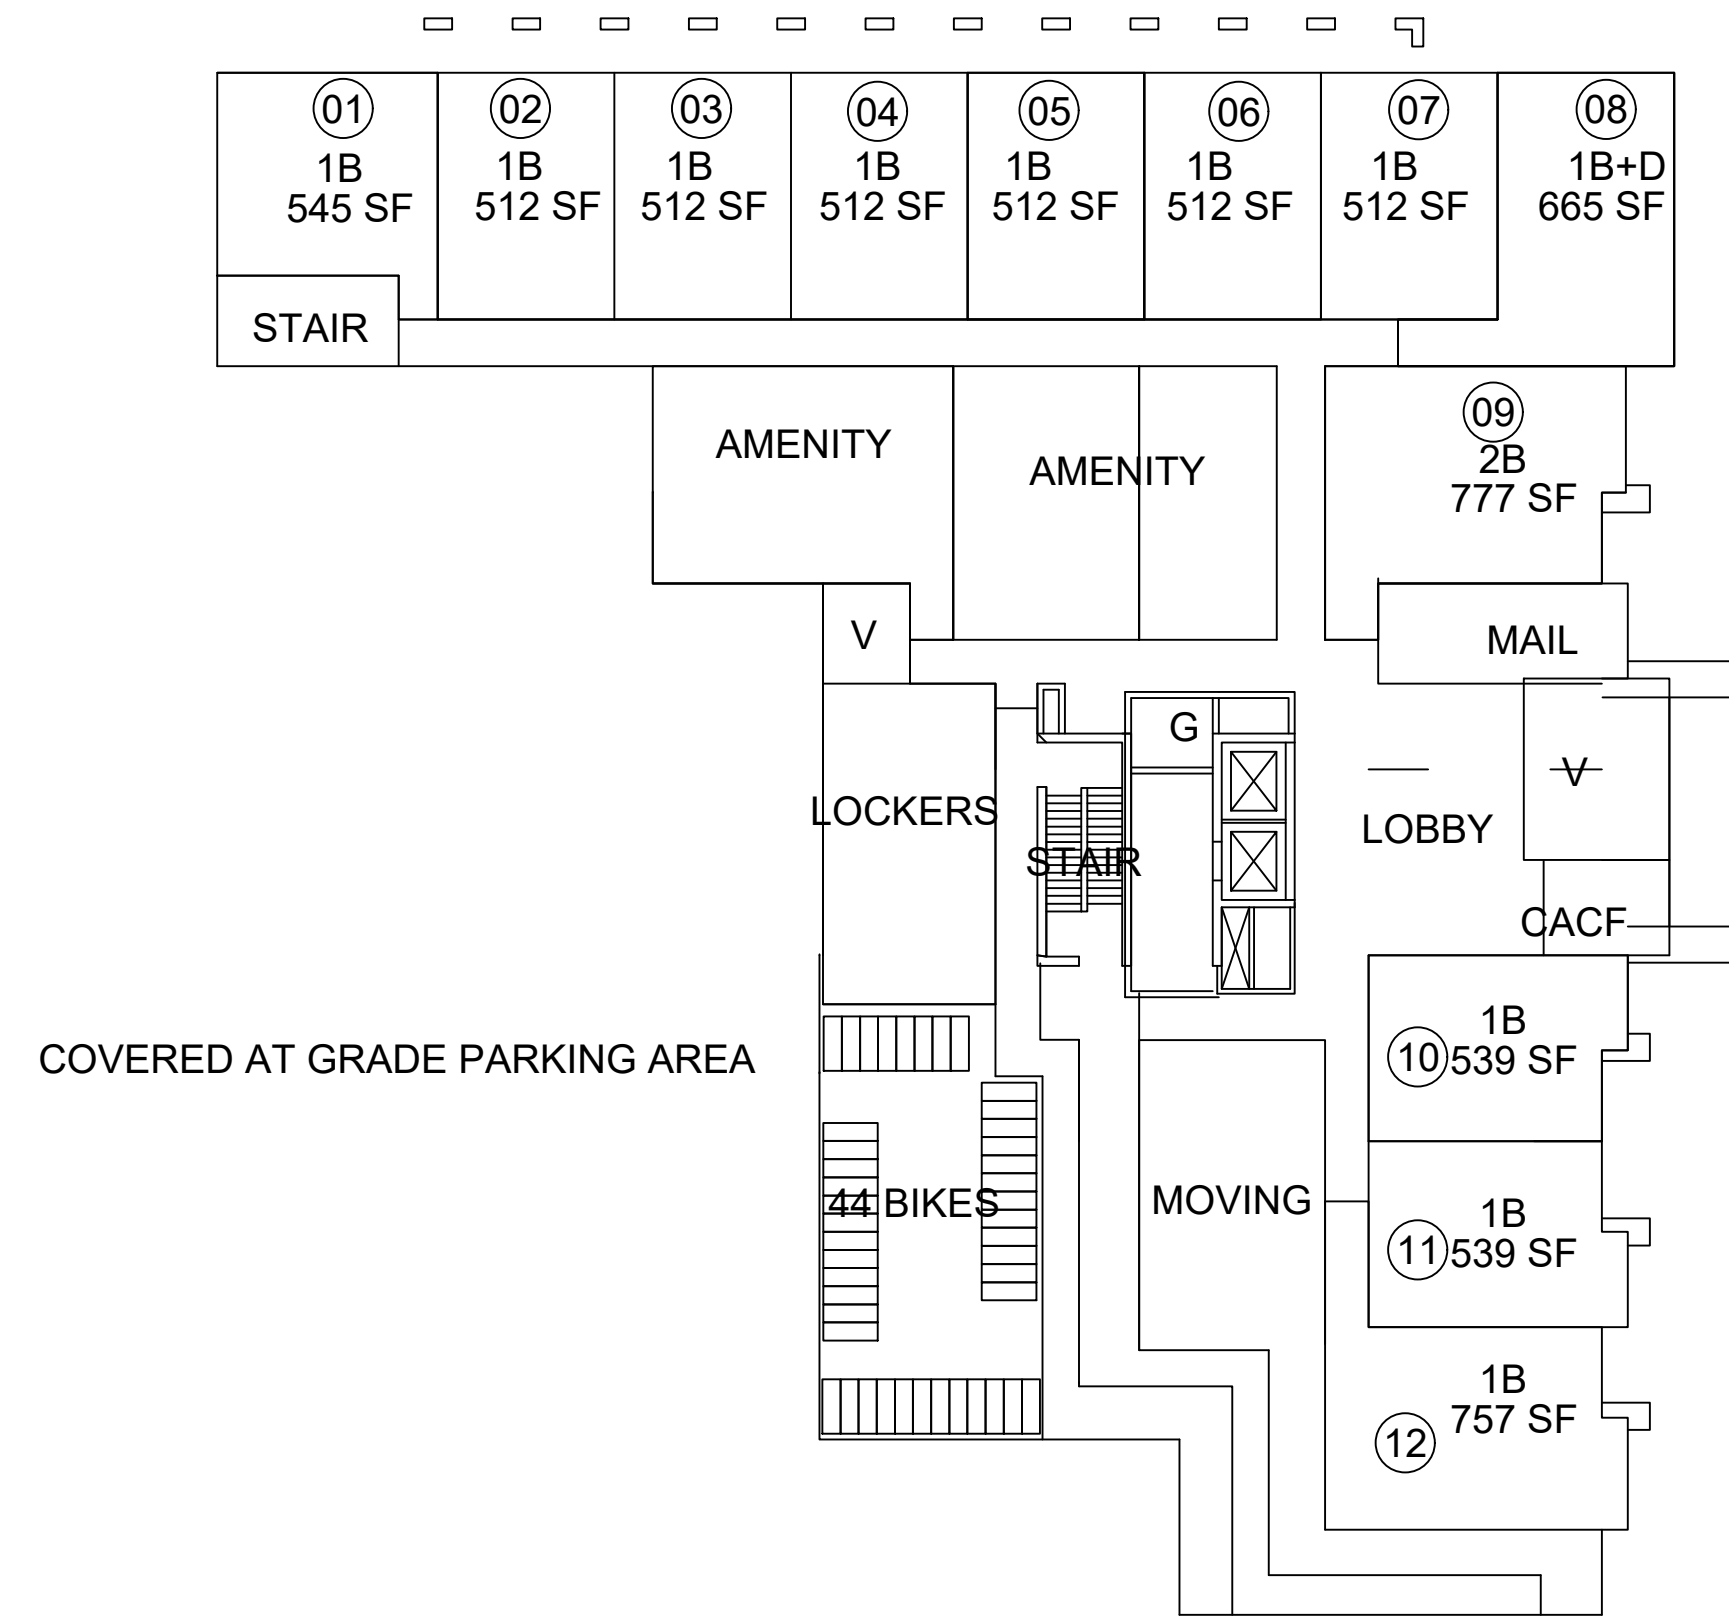


**1 GROUND FLOOR**  
A1 SCALE: 1:250

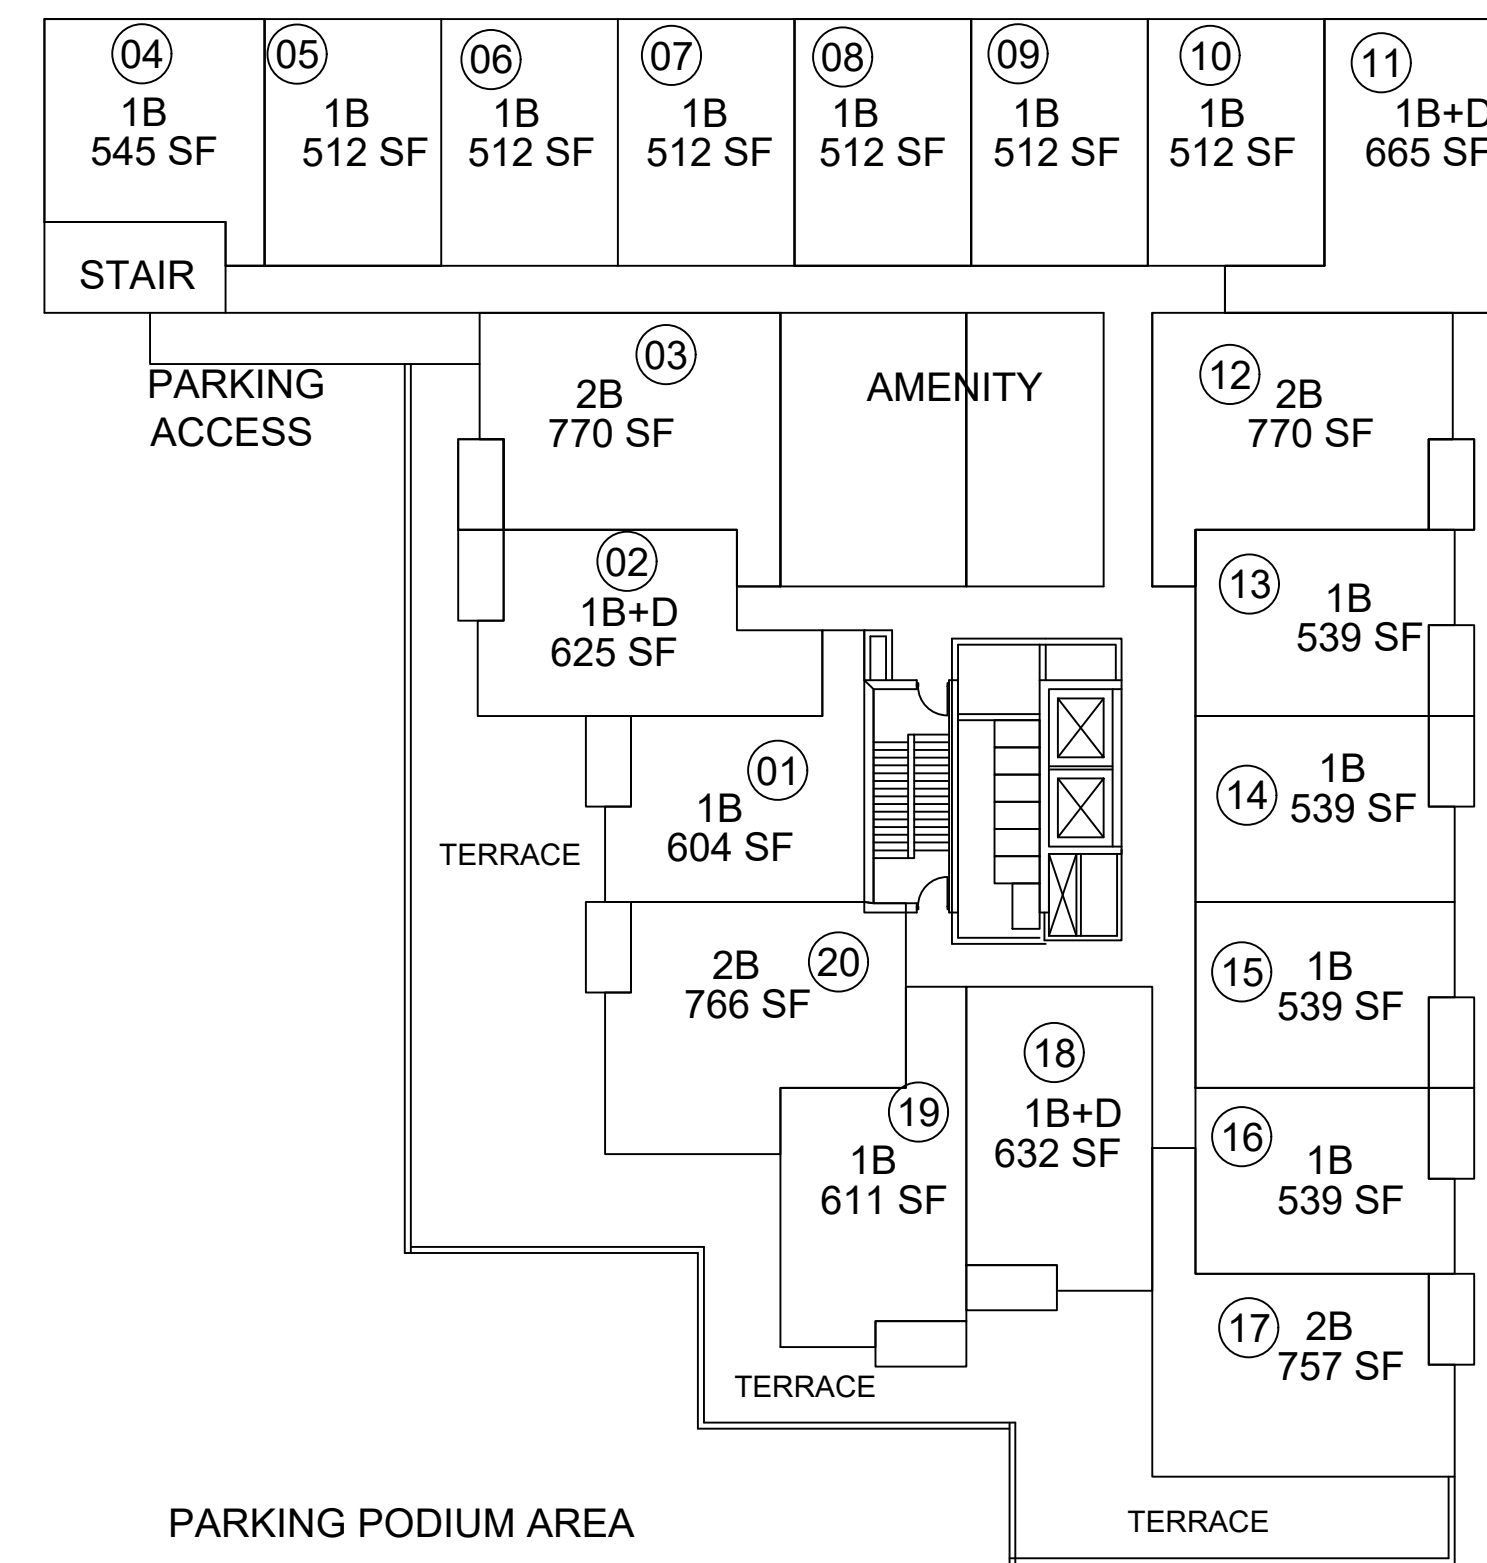


**2 SECOND FLOOR**  
A1 SCALE: 1:250

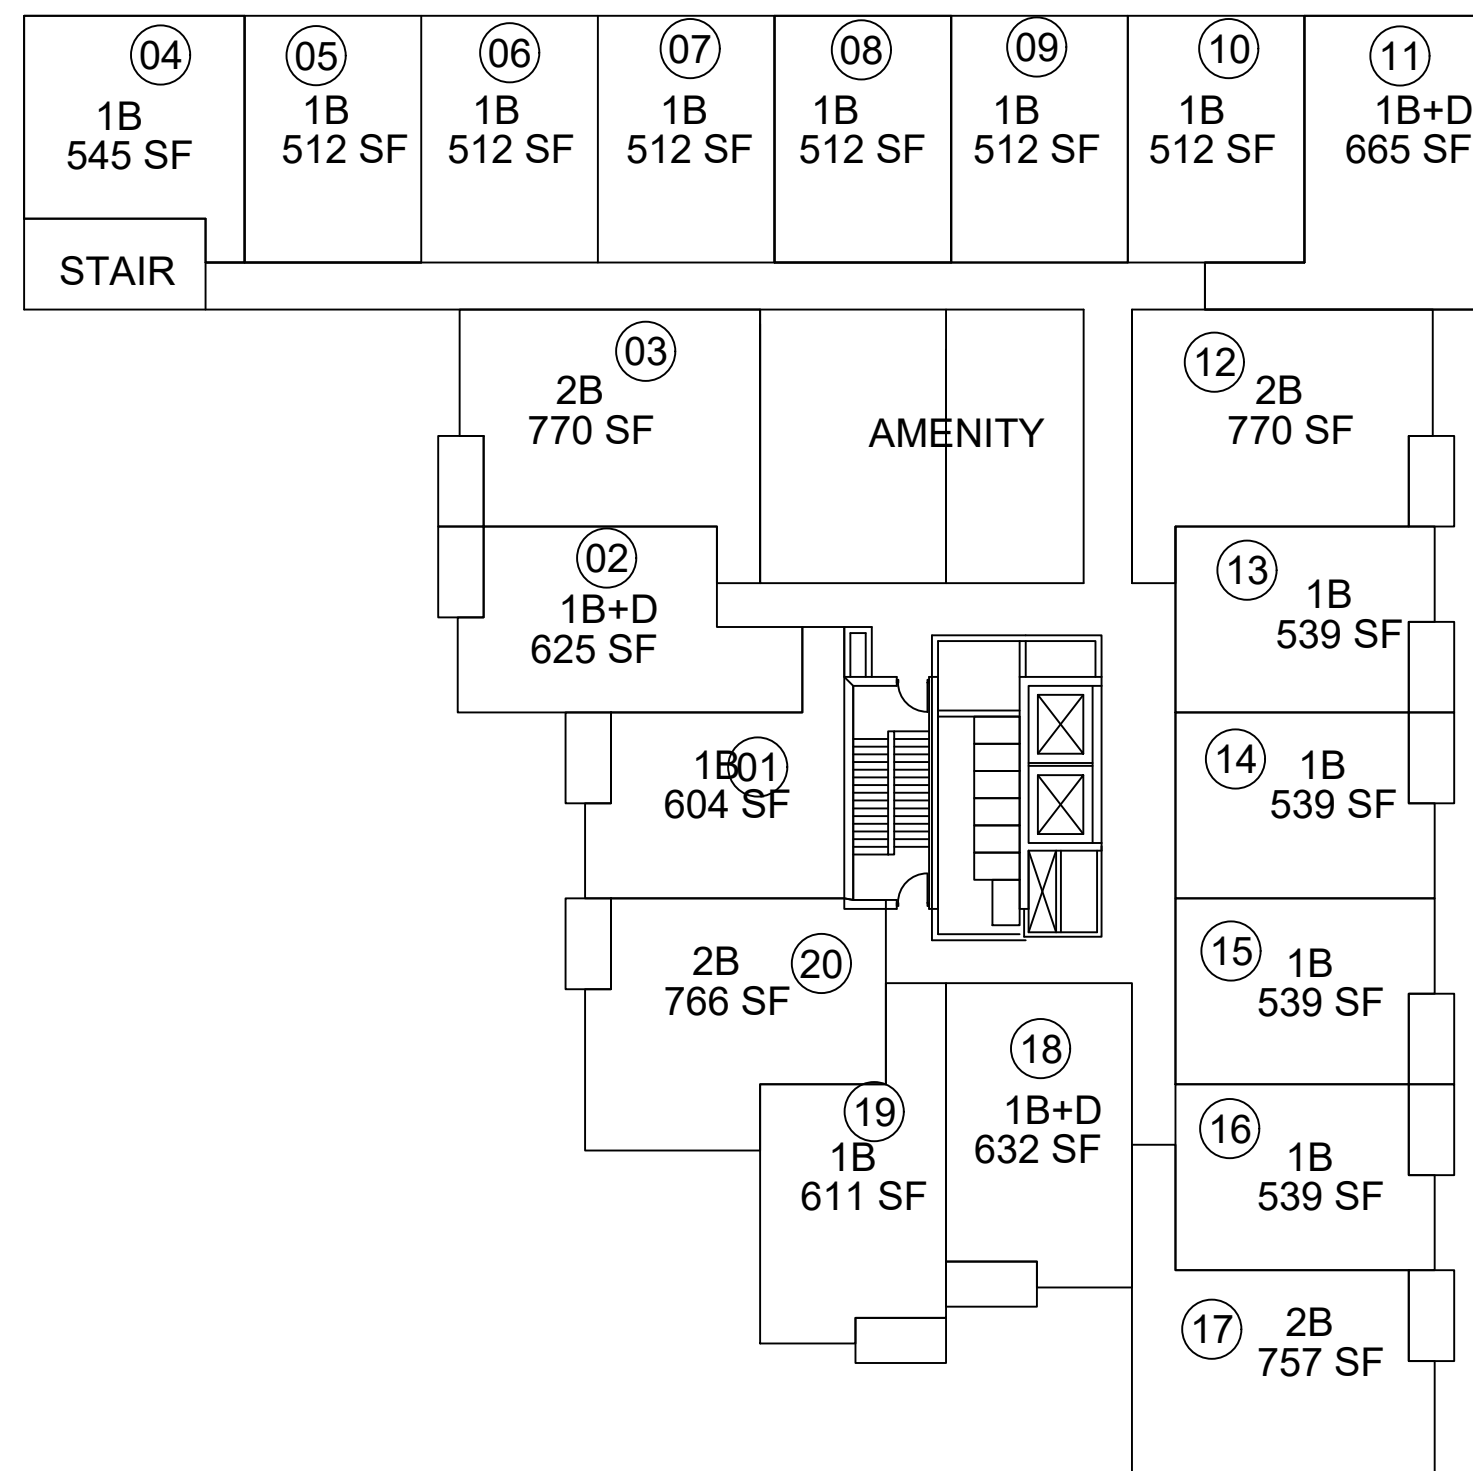


**3 3RD FLOOR**  
A1 SCALE: 1:250

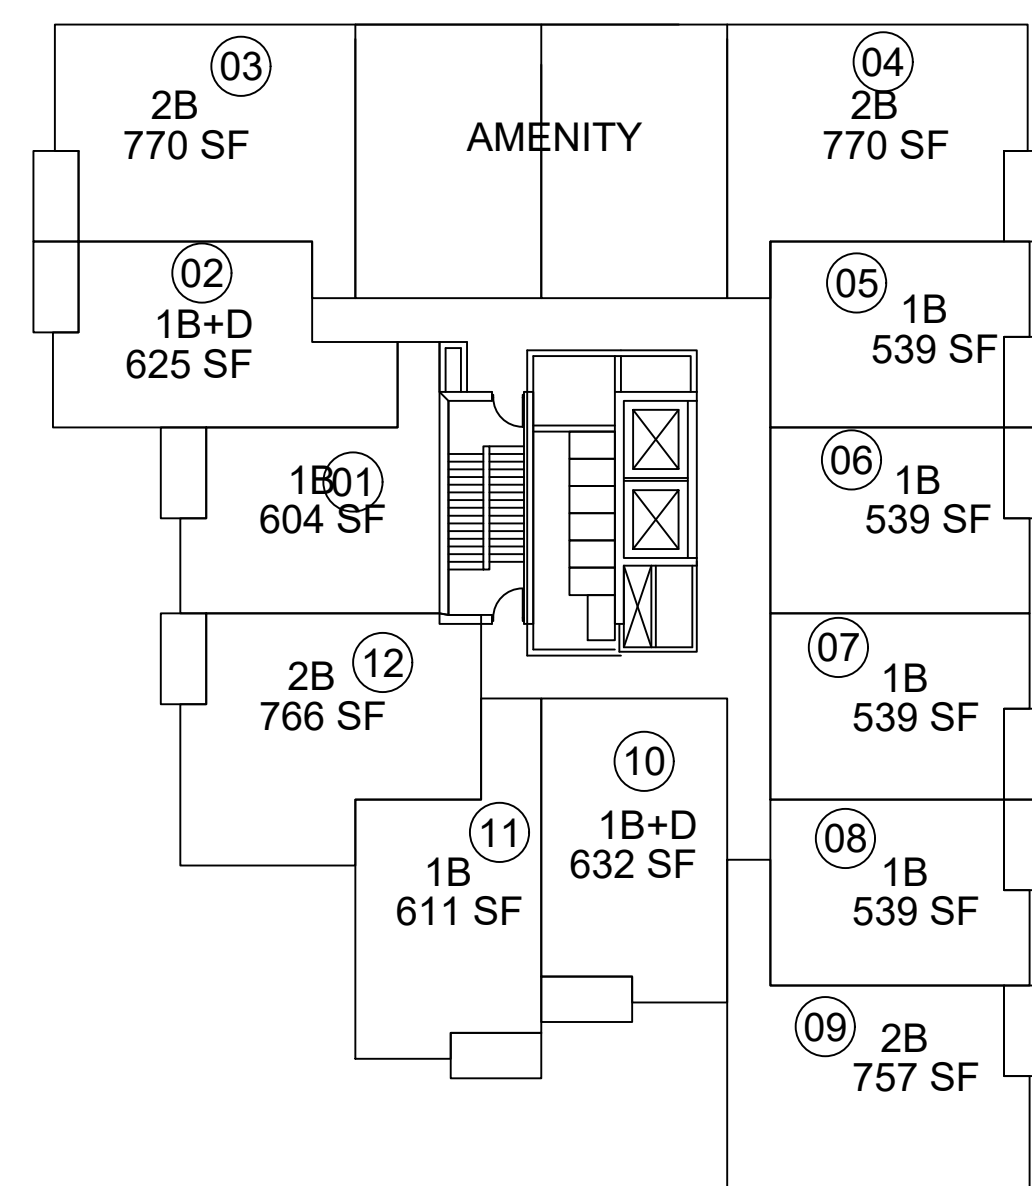

**4 4TH FLOOR**  
A1 SCALE: 1:250

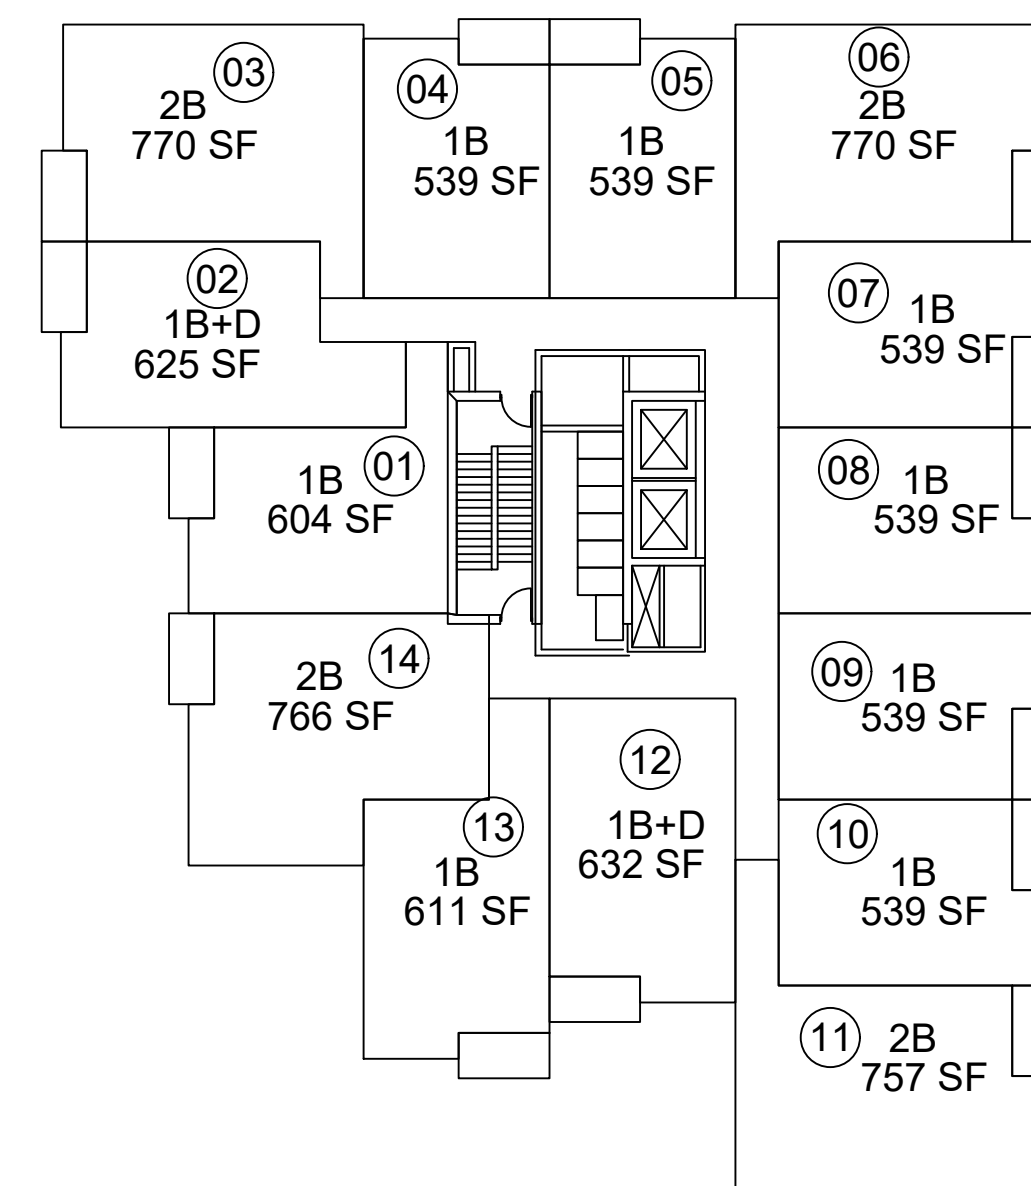

**6 5TH-10TH FLOOR**  
A1 SCALE: 1:250

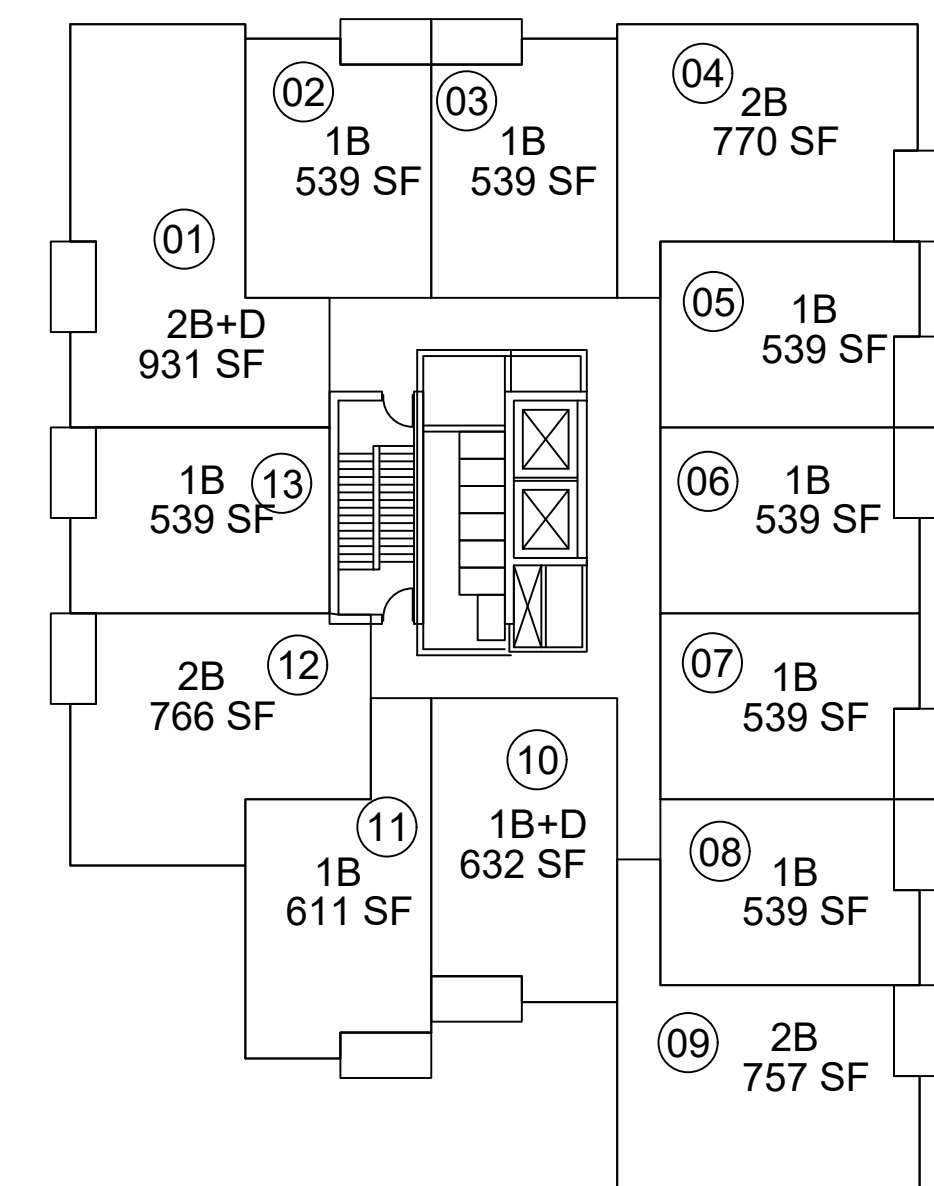

**6 11TH FLOOR**  
A1 SCALE: 1:250

FLOOR PLANS

A1