

- LEGEND:**
- (209.00) EXISTING GROUND ELEVATION
  - (209.00)X PROPOSED GROUND ELEVATION
  - (209.00)TW PROPOSED ELEVATION TO MATCH EXISTING
  - (209.00)T/W PROPOSED ELEVATION TO MATCH TOP OF WALL
  - (209.00)SW EXISTING DIRECTION OF SHEET FLOW
  - EXISTING CATCHBASIN
  - EXISTING STORM/SANITARY MANHOLE
  - PROPOSED CATCHBASIN
  - PROPOSED STORM/SANITARY MANHOLE
  - PROPOSED CATCHBASIN MANHOLE
  - PROPOSED SILTATION CONTROL FENCE
  - PROPOSED CATCHBASIN SILT SACK
  - OVERLAND FLOW ROUTE
  - PROPOSED GATE VALVE
  - PROPOSED DRAINAGE BREAK LINE
  - PROPOSED SWALE
  - PROPOSED SWALE C/W SUBDRAIN
  - EXISTING OVERLAND FLOW ROUTE

NO.	DATE	BY	REVISIONS
01	MAY 23/23	AS	REVISED AS PER CITY COMMENTS.

**NOTES TO CONTRACTOR:**

- CONTRACTORS AND SUBCONTRACTORS SHALL NOT SCALE FROM THIS DRAWING.
- ANY INCONSISTENCIES AND OMISSIONS FOUND ON THE DRAWINGS MUST BE REPORTED TO THE ENGINEER FOR CLARIFICATION BEFORE COMMENCING THE WORK.
- PRIOR TO THE START OF CONSTRUCTION, THE CONTRACTOR MUST CHECK AND VERIFY ALL DIMENSIONS AND ELEVATIONS AND REPORT ALL FINDINGS TO THE ENGINEER. ONCE CONSTRUCTION HAS COMMENCED, THE CONTRACTOR ACCEPTS RESPONSIBILITY FOR ALL DIMENSIONS, ELEVATIONS, AND SITE CONDITIONS.
- THE POSITIONS OF POLE LINES, CONDUITS, WATERMANS, SEWERS AND OTHER UNDERGROUND AND OVER-GROUND UTILITIES AND STRUCTURES ARE NOT NECESSARILY SHOWN ON THE DRAWINGS. WHERE SHOWN ON THE DRAWING, THE ACCURACY OF THE POSITION OF SUCH UTILITIES AND STRUCTURES IS NOT GUARANTEED. BEFORE STARTING WORK, THE CONTRACTOR SHALL INFORM THEMSELVES OF THE EXACT LOCATION OF ALL SUCH UTILITIES AND STRUCTURES AND ASSUME ALL LIABILITY FOR DAMAGE TO THEM.
- ALL DRAWINGS REMAIN THE PROPERTY OF THE ENGINEER AND SHALL NOT BE REPRODUCED, REVISED, OR REVISED WITHOUT THE WRITTEN CONSENT OF S. LLEWELLYN AND ASSOCIATES LIMITED.

DESIGN	AS	CHK'D	SF	DATE
DRAWN	AS	CHK'D	SF	May. 23, 23

SCALE 1:250

**APPROVALS**

STAMP

**S. LLEWELLYN & ASSOCIATES LIMITED**  
 CONSULTING ENGINEERS  
 Tel. (905) 631-6978  
 Website: www.sla.on.ca  
 email: info@sla.on.ca  
 3228 South Service Road, Suite #105 East Wing, Burlington, Ont., L7N 3H8

**CLIENT**

**EFFORT TRUST**  
 240 MAIN STREET EAST  
 HAMILTON, ON



**PROJECT NAME**

**150 MOHAWK ROAD EAST**  
 HAMILTON, ON

**TITLE**

**PRELIMINARY GRADING & EROSION CONTROL PLAN**

PROJECT No.	22025	DRAWING No.	C101
-------------	-------	-------------	------

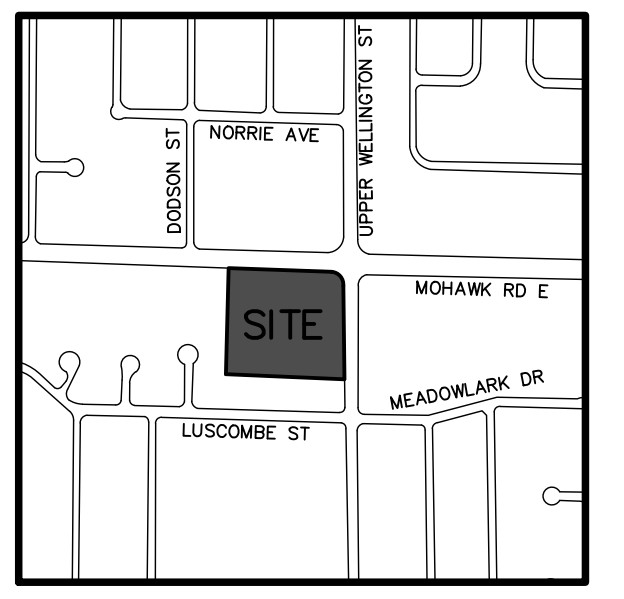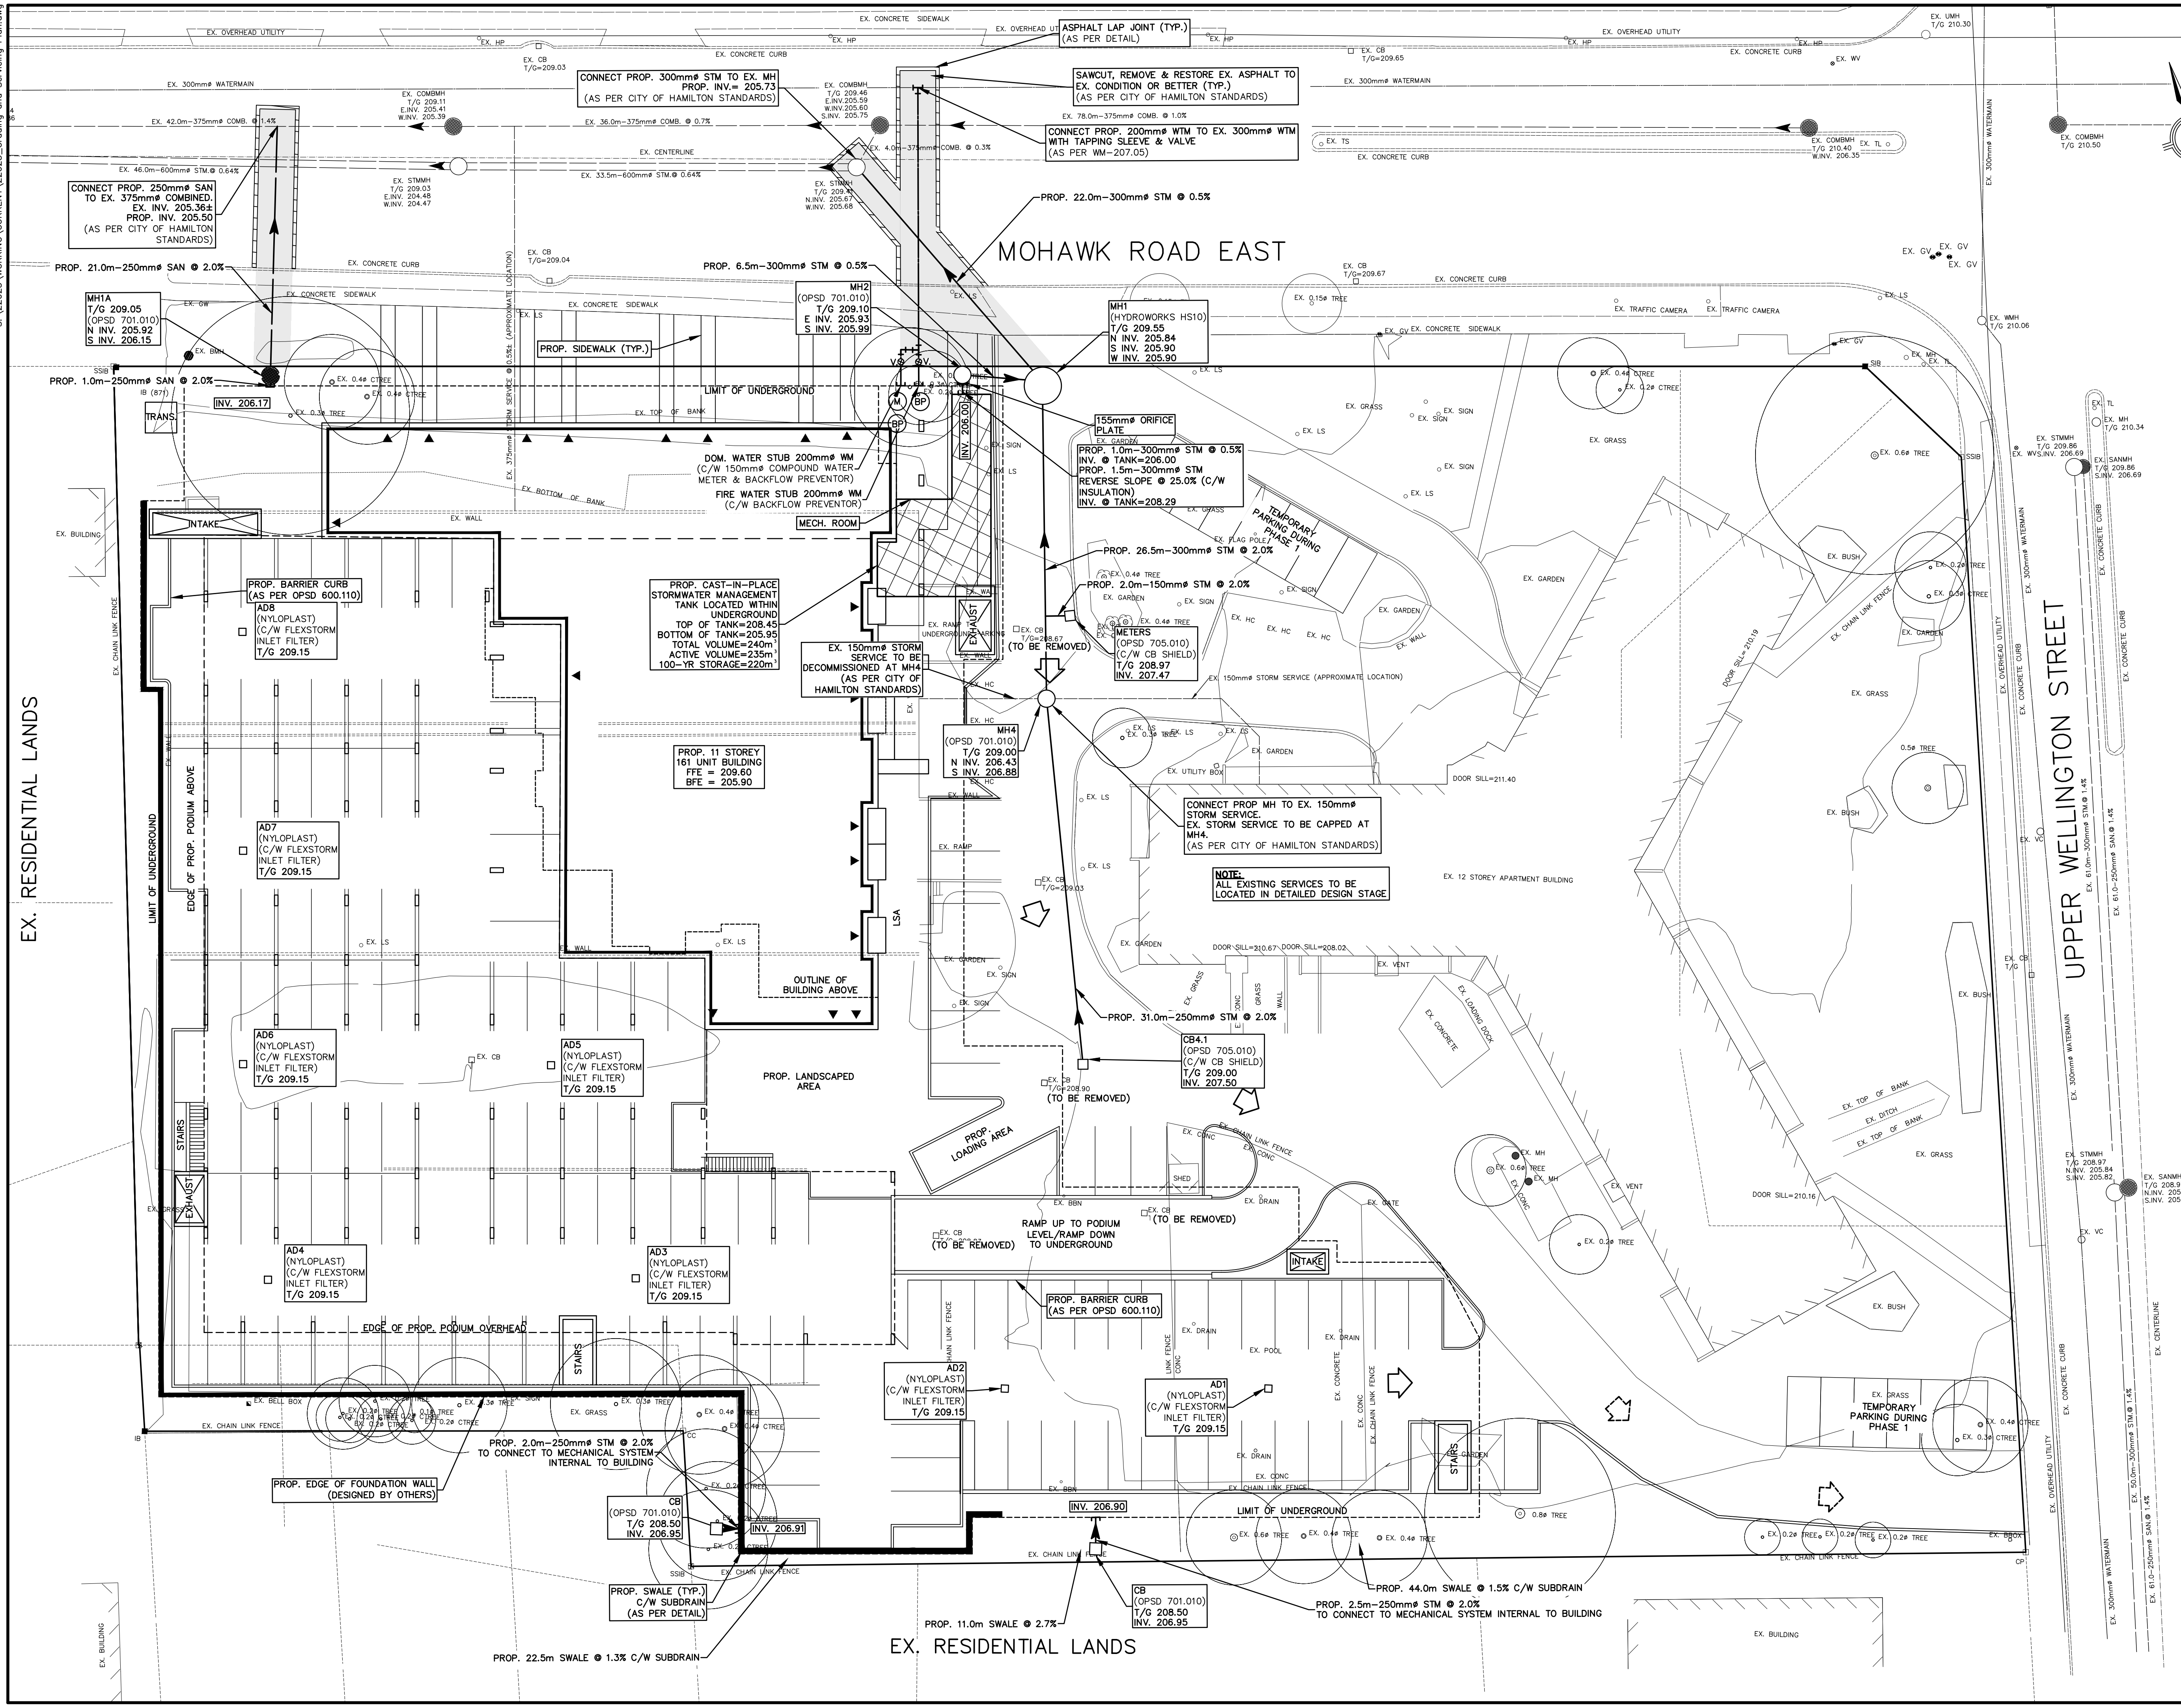

- LEGEND:**
- EXISTING CATCHBASIN
  - EXISTING STORM/SANITARY MANHOLE
  - PROPOSED CATCHBASIN
  - PROPOSED STORM/SANITARY MANHOLE
  - ⊕ PROPOSED CATCHBASIN MANHOLE
  - PROPOSED GATE VALVE
  - Ⓜ PROPOSED WATER METER
  - Ⓟ PROPOSED BACKFLOW PREVENTOR
  - ▨ PROPOSED ROAD RESTORATION

NO.	DATE	BY	REVISIONS
01	MAY 23/23	AS	REVISED AS PER CITY COMMENTS.

**NOTES TO CONTRACTOR:**

- CONTRACTORS AND SUBCONTRACTORS SHALL NOT SCALE FROM THIS DRAWING.
- ANY INCONSISTENCIES AND OMISSIONS FOUND ON THE DRAWINGS MUST BE REPORTED TO THE ENGINEER FOR CLARIFICATION BEFORE COMMENCING THE WORK.
- PRIOR TO THE START OF CONSTRUCTION, THE CONTRACTOR MUST CHECK AND VERIFY ALL DIMENSIONS AND ELEVATIONS AND REPORT ALL FINDINGS TO THE ENGINEER. ONCE CONSTRUCTION HAS COMMENCED, THE CONTRACTOR ACCEPTS RESPONSIBILITY FOR ALL DIMENSIONS, ELEVATIONS, AND SITE CONDITIONS.
- THE POSITIONS OF POLE LINES, CONDUITS, WATERMANS, SEWERS AND OTHER UNDERGROUND AND OVER-GROUND UTILITIES AND STRUCTURES ARE NOT NECESSARILY SHOWN ON THE DRAWINGS. WHERE SHOWN ON THE DRAWING, THE ACCURACY OF THE POSITION OF SUCH UTILITIES AND STRUCTURES IS NOT GUARANTEED. BEFORE STARTING WORK, THE CONTRACTOR SHALL INFORM THEMSELVES OF THE EXACT LOCATION OF ALL SUCH UTILITIES AND STRUCTURES AND ASSUME ALL LIABILITY FOR DAMAGE TO THEM.
- ALL DRAWINGS REMAIN THE PROPERTY OF THE ENGINEER AND SHALL NOT BE REPRODUCED, REUSED, OR REVISED WITHOUT THE WRITTEN CONSENT OF S. LLEWELLYN AND ASSOCIATES LIMITED.

DESIGN	AS	CHK'D	SF	DATE
DRAWN	AS	CHK'D	SF	May. 23, 23

SCALE: 1:250

**APPROVALS**

STAMP

**S. LLEWELLYN & ASSOCIATES LIMITED**  
 CONSULTING ENGINEERS  
 Tel. (905) 631-6978  
 Website: www.sla.on.ca  
 email: info@sla.on.ca  
 3228 South Service Road, Suite #105 East Wing, Burlington, Ont., L7N 3H8

**CLIENT**  
 EFFORT TRUST  
 240 MAIN STREET EAST  
 HAMILTON, ON

**PROJECT NAME**  
 150 MOHAWK ROAD EAST  
 HAMILTON, ON

**TITLE**  
 PRELIMINARY SERVICING PLAN

PROJECT No.	22025	DRAWING No.	C102
-------------	-------	-------------	------