


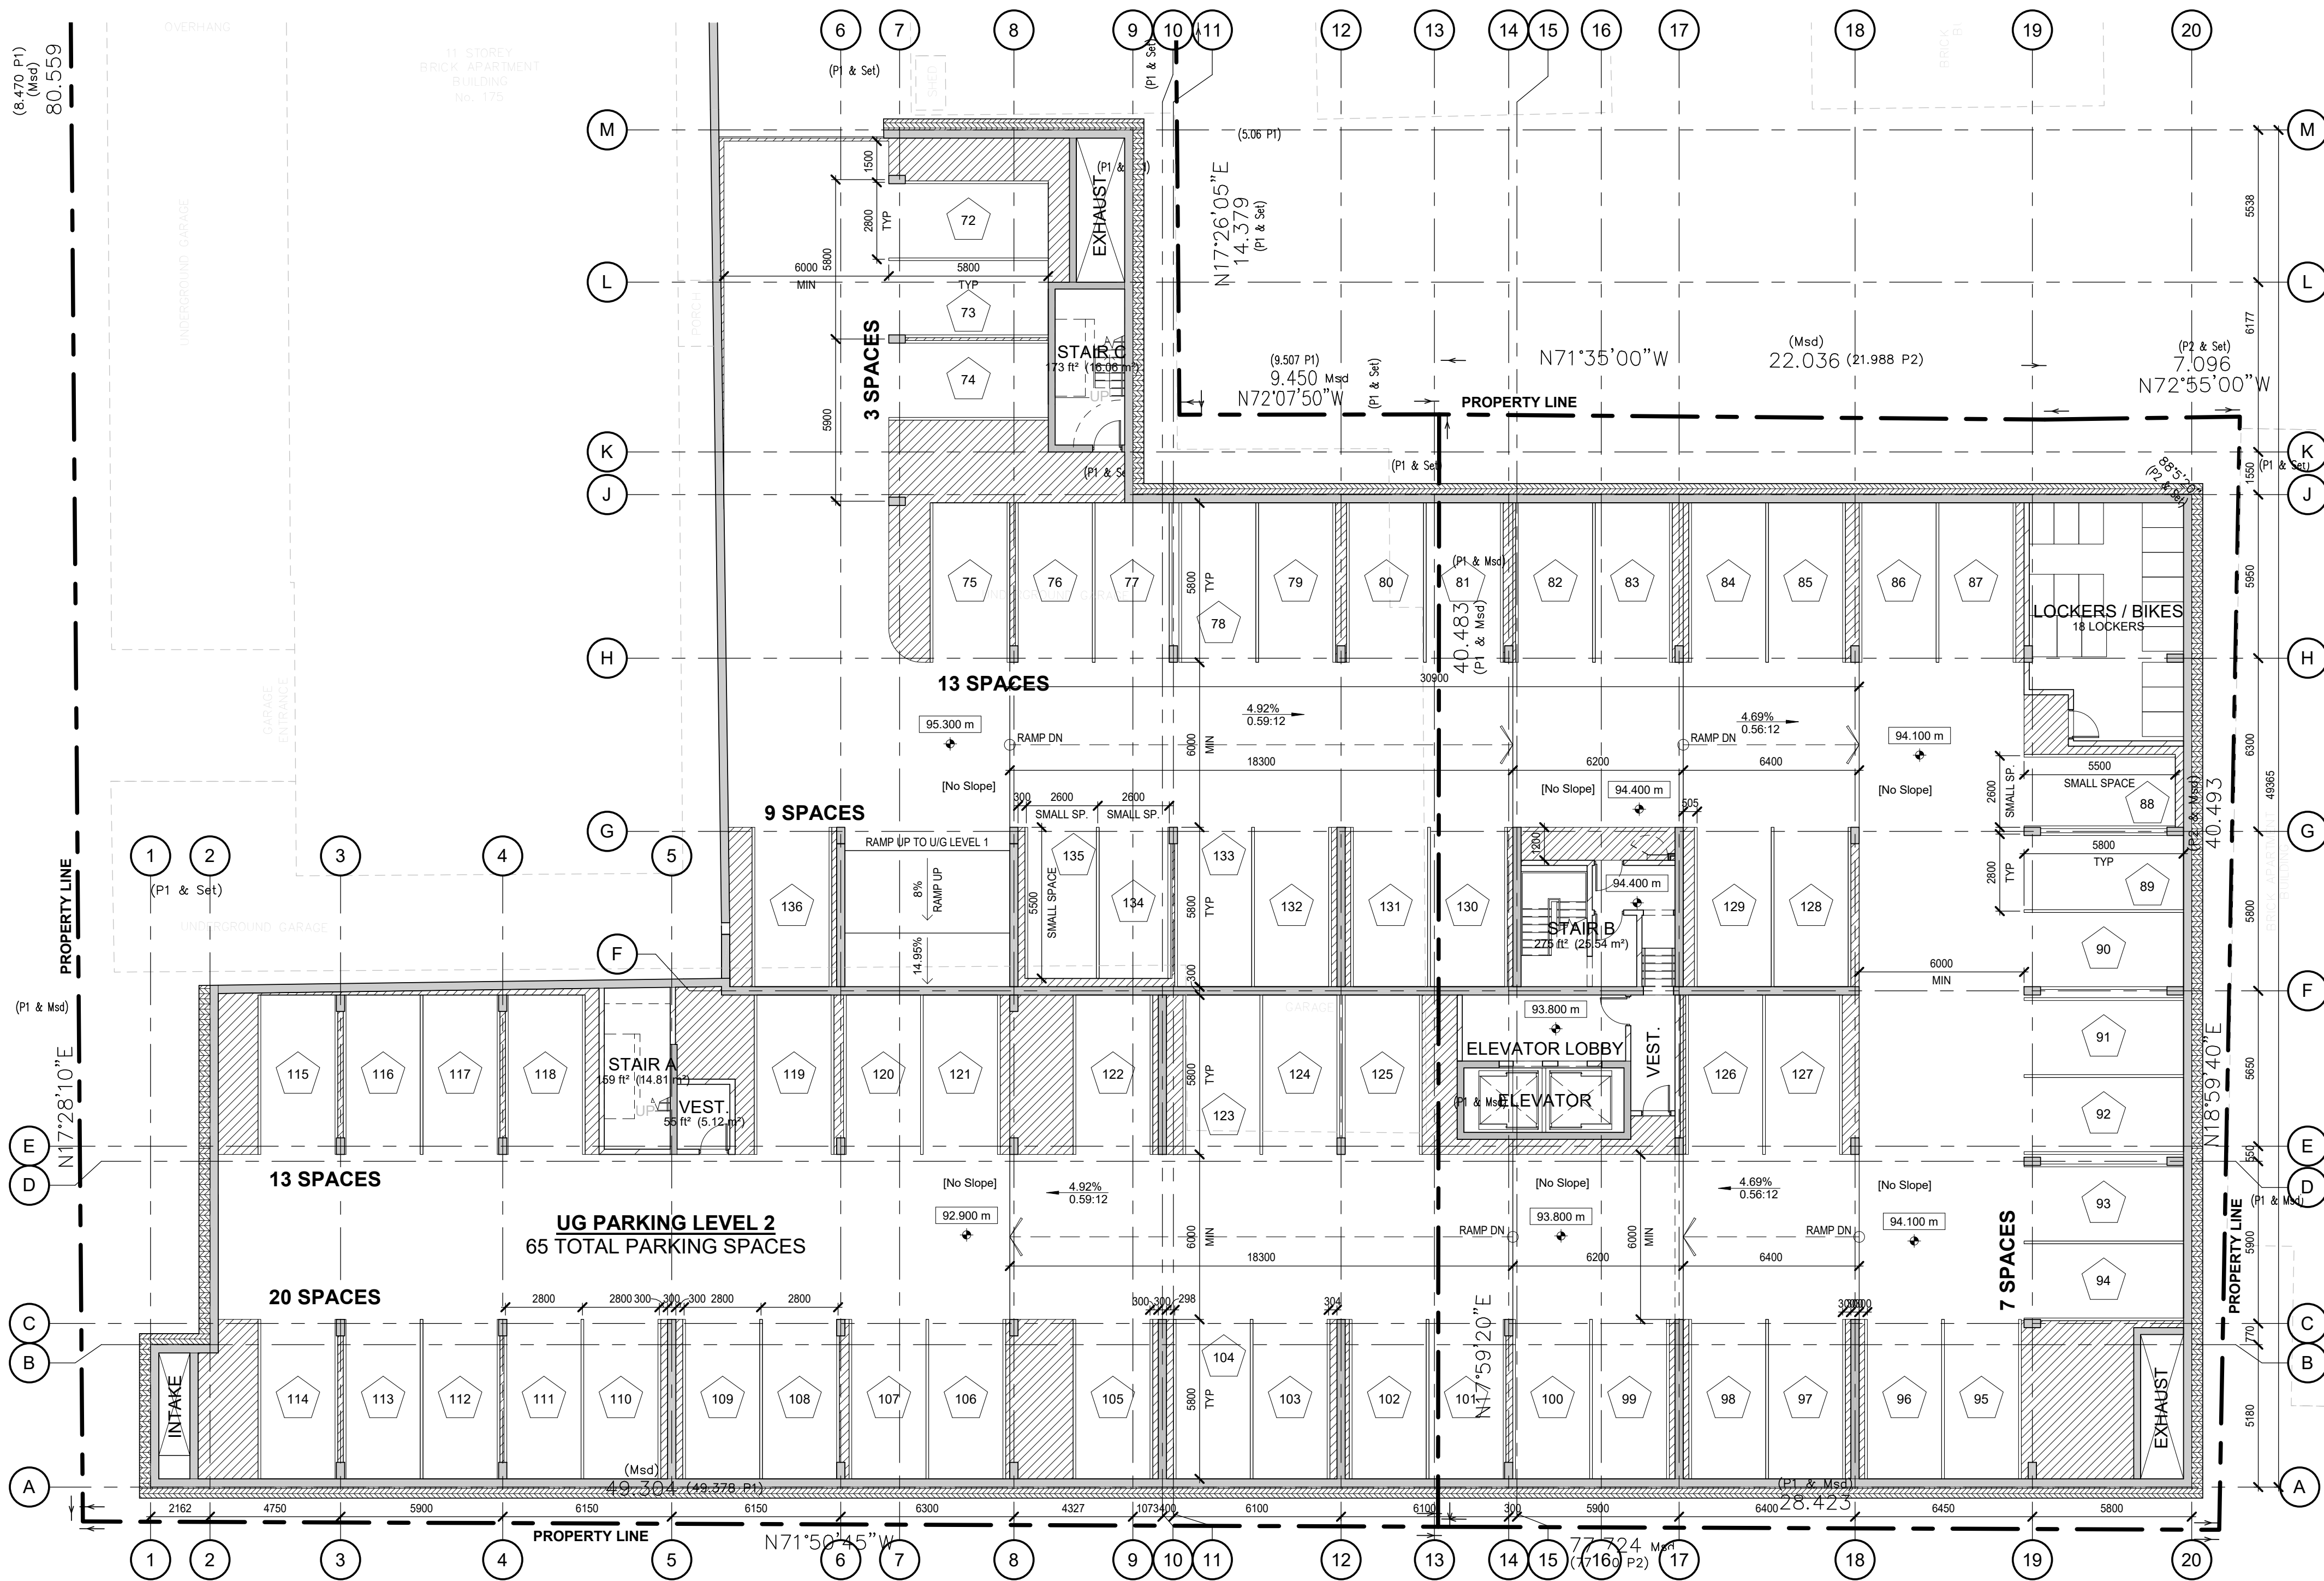



TIME: 2024-08-05 12:21 PM FILEPATH: C:\Work\Locat\21039 Brockton Apartments\Arch\A1.01\UG2K.dwg



### LEGEND

#### FIRE SEPARATIONS:

- X X X X SEPARATION WITH 3/4 HOUR F.R.R.
- O O O O SEPARATION WITH 1.0 HOUR F.R.R.
- ~~~~~ SEPARATION WITH 1.5 HOUR F.R.R.
- □ □ □ SEPARATION WITH 2.0 HOUR F.R.R.

#### REFLECTED CEILINGS:

- TYPICAL GYPSUM BULKHEAD  
MINIMUM 2100mm A.F.F.  
SEE A016 - CEILING TYPES  
Coordinate ceilings in common areas w/ Interior Design Dept.
- INSULATED BULKHEAD  
MINIMUM 2100mm A.F.F.  
SEE A016 - CEILING TYPES
- TYPICAL GYPSUM BULKHEAD  
MINIMUM 2100mm A.F.F.  
SEE A016 - CEILING TYPES

#### CONSTRUCTION TAGS:

- 101 WALL TAGS SEE A015 - WALL TYPES
- Room name CEILING TAGS SEE A016 - CEILING TYPES
- 150 m2 ROOM TAGS SEE A000 - ROOM SCHEDULE
- A101 DOOR TAGS SEE A001 - DOOR SCHEDULE
- 11 WINDOW TAGS SEE A005 - WINDOW ELEVATIONS
- LOCKER NUMBERS
- A001 PARKING NUMBERS

NOTE: ALL DIMENSIONS SHOWN ON 200 SERIES DRAWINGS ARE TO FINISHED FACE OF GYPSUM BOARD UNLESS NOTED OTHERWISE

CONTRACTOR MUST CHECK AND VERIFY ALL DIMENSIONS AND JOB CONDITIONS BEFORE PROCEEDING WITH WORK

ALL DRAWINGS MAY BE SUBJECT TO CHANGE DUE TO COMMENTS FROM MUNICIPAL DEPARTMENTS AND OTHER AGENCIES WITH AUTHORITY

ALL DRAWINGS AND SPECIFICATIONS ARE THE PROPERTY OF THE ARCHITECTS AND MUST BE RETURNED AT THE COMPLETION OF THE WORK

THE CONTRACTOR WORKING FROM DRAWINGS NOT SPECIFICALLY MARKED FOR CONSTRUCTION MUST ASSUME FULL RESPONSIBILITY AND BEAR COSTS FOR ANY CORRECTIONS OR DAMAGES RESULTING FROM HIS OR HER WORK

#### KEY TO DETAIL LOCATION


No.	DETAIL NUMBER
No.	DRAWING SHEET NUMBER

DRAWING SETS ISSUED	No.	DATE (DD.MM.YY)	BY
ISSUED FOR SPA	1.	23.04.19	KNYMH
ISSUED FOR SPA	2.	10.05.21	KNYMH
SPA COMMENTS	3.	10.08.21	KNYMH
ISSUED FOR BP APPROVAL	4.	29.07.22	KNYMH

ALL PREVIOUS ISSUES OF THIS DRAWING ARE SUPERSEDED

REVISIONS TO DRAWING	DATE (DD.MM.YY)	BY
NOT FOR CONSTRUCTION	7.09.26	

BUILDING PERMIT NUMBER:

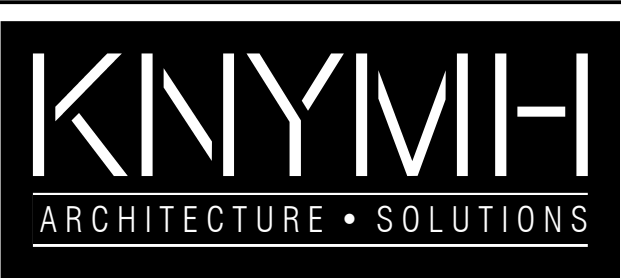


KNYMH INC.  
1006 SKYVIEW DRIVE • SUITE 101  
BURLINGTON, ONTARIO • L7P 0V1  
T 905.639.6595  
F 905.639.0394  
www.knymh.com info@knymh.com

THIS DOCUMENT IS INCOMPLETE AND MAY NOT BE USED FOR REGULATORY APPROVAL, PERMIT OR CONSTRUCTION AND ARE FOR USE BY CONSULTANTS, SUBCONSULTANTS, OWNER AND CONTRACTORS TO PROVIDE THEIR INPUT TO THE COORDINATION OF THIS DOCUMENT.

BROCKTON APARTMENTS  
175 Catharine St S  
Hamilton, Ontario

DRAWING SHEET TITLE:  
UNDERGROUND LEVEL 2 PLAN

DRAWING SCALE: As indicated	PROJECT NUMBER: 21039
DRAWN BY: CHECKED BY:	DRAWING SHEET NUMBER: A1.01
DRAWING VERSION: PLOT DATE: 2021-08-05	

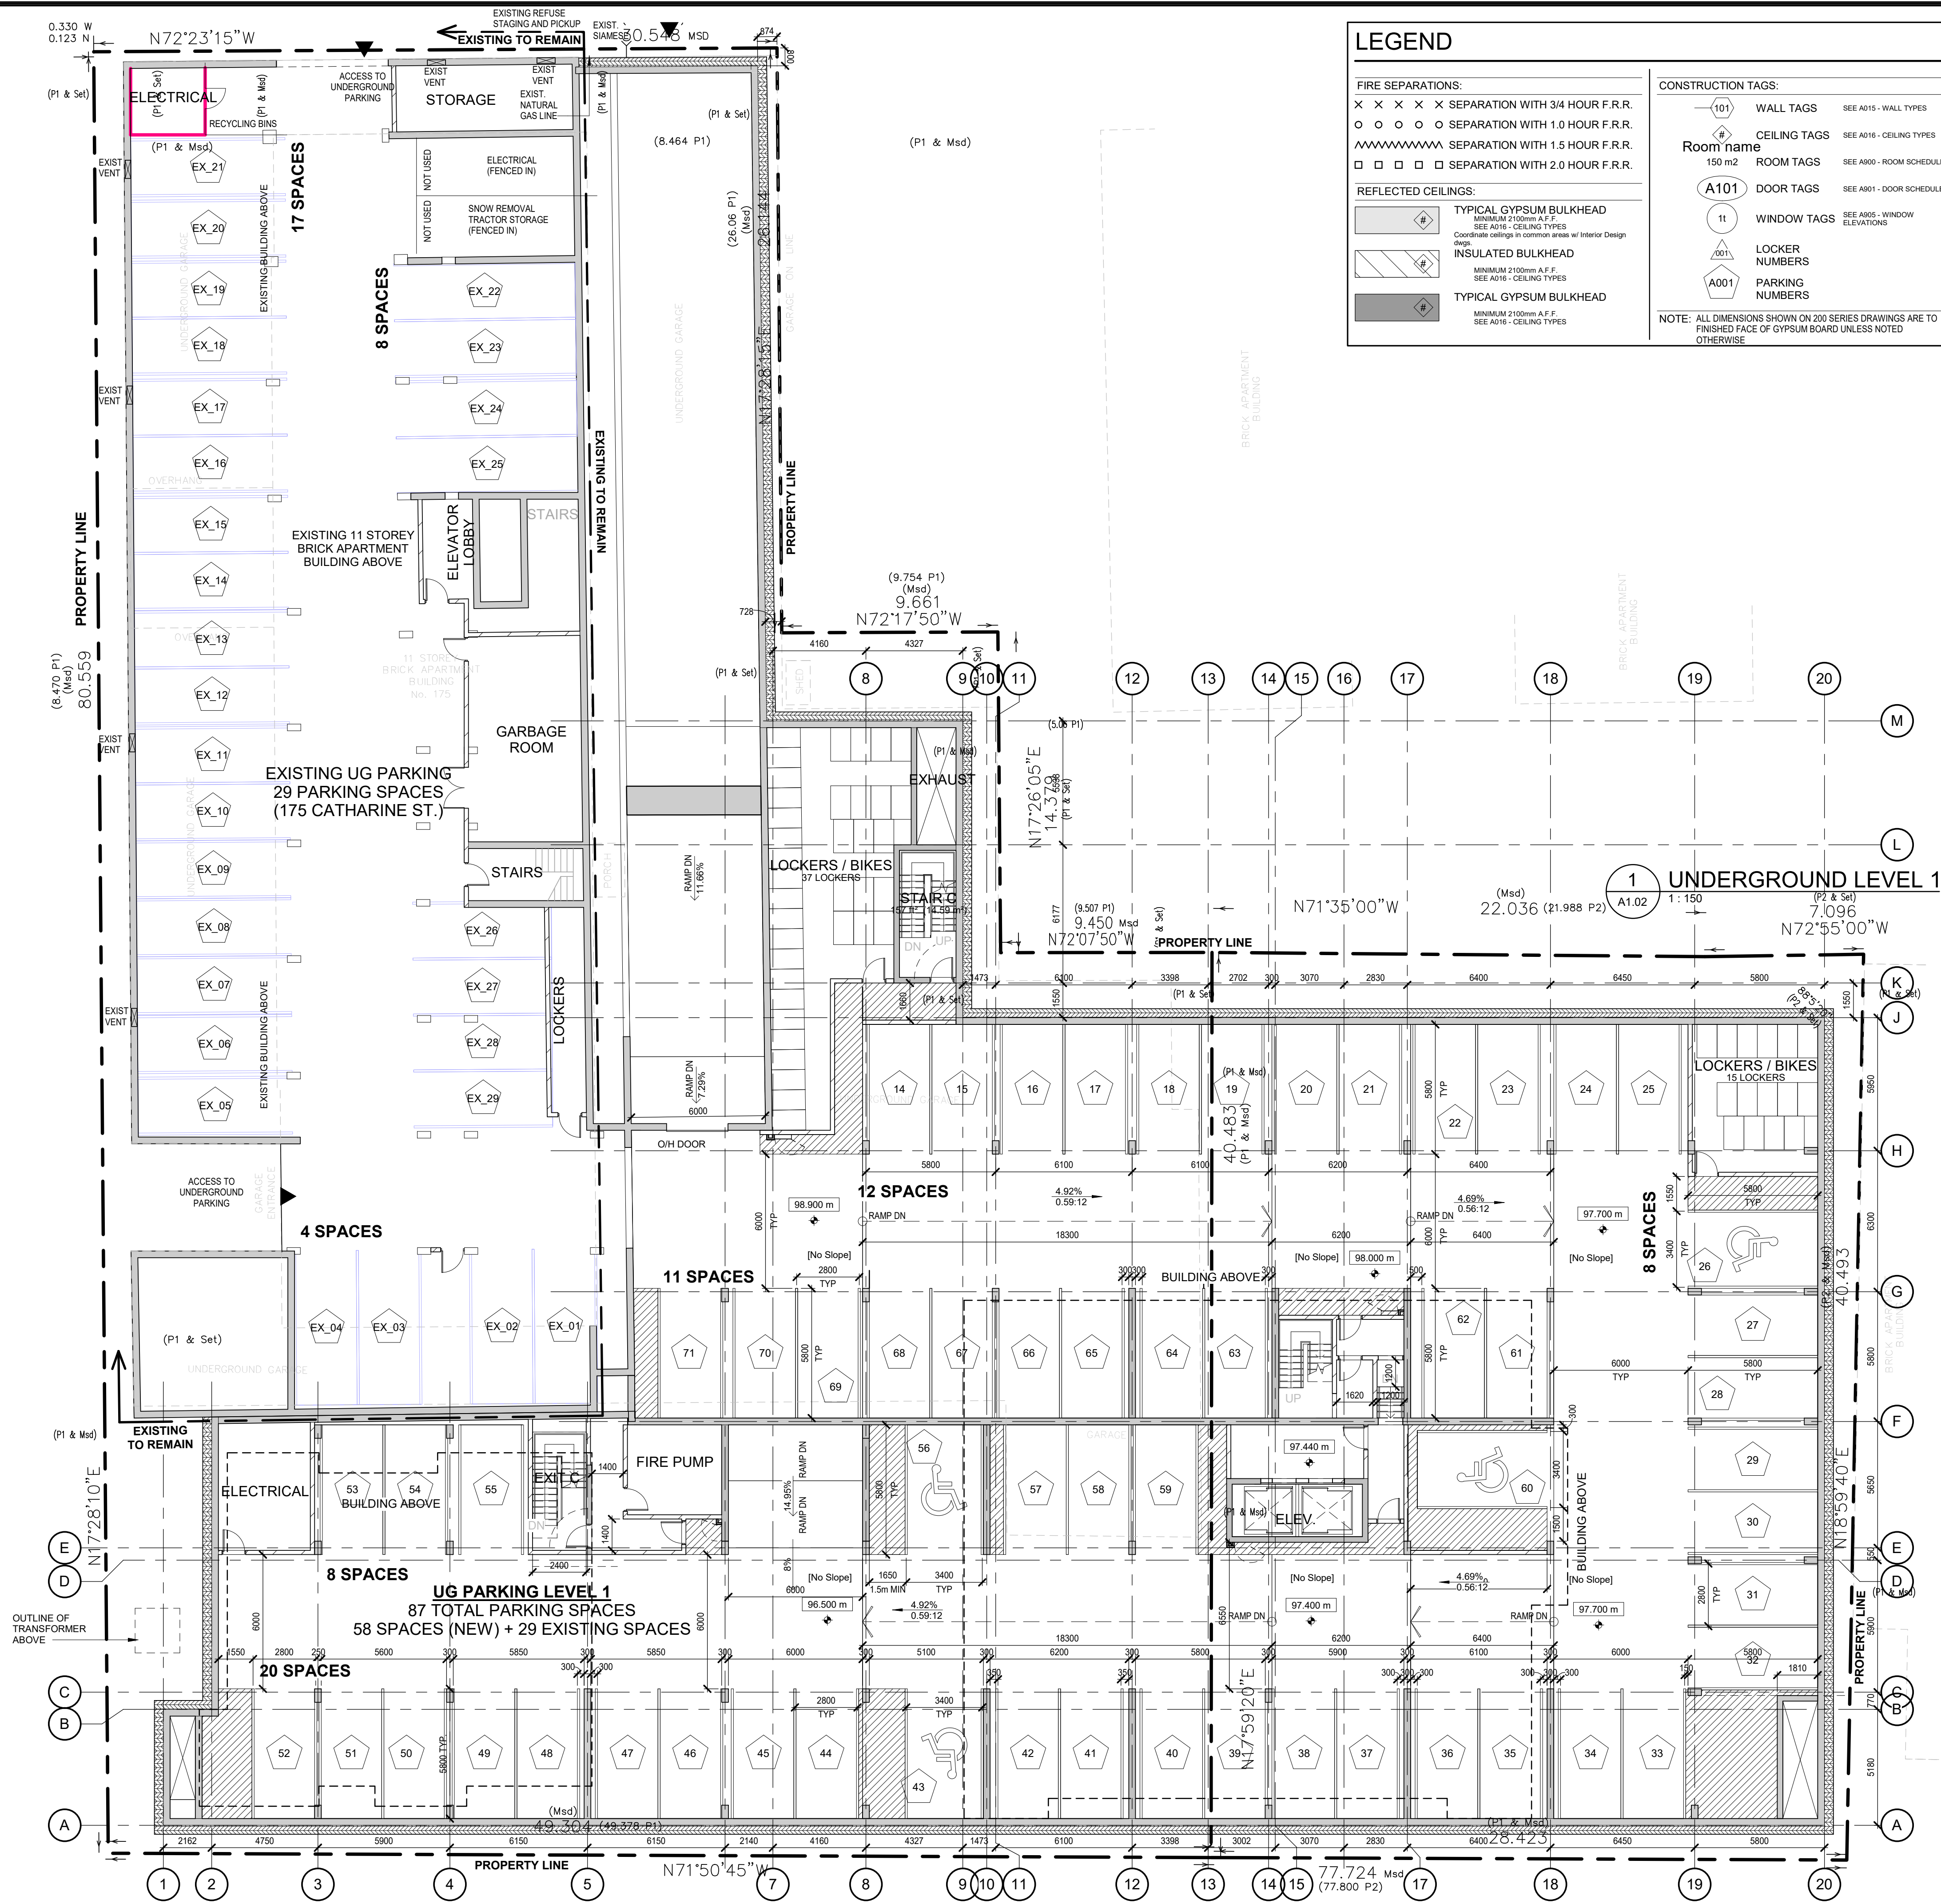

## LEGEND

### FIRE SEPARATIONS:

- X X X X SEPARATION WITH 3/4 HOUR F.R.R.
- O O O O SEPARATION WITH 1.0 HOUR F.R.R.
- ~~~~~ SEPARATION WITH 1.5 HOUR F.R.R.
- □ □ □ SEPARATION WITH 2.0 HOUR F.R.R.

### REFLECTED CEILINGS:

- TYPICAL GYPSUM BULKHEAD  
MINIMUM 150mm A.F.F.  
SEE A016 - CEILING TYPES  
Coordinate ceilings to common areas w/ Interior Design Dept.
- INSULATED BULKHEAD  
MINIMUM 210mm A.F.F.  
SEE A016 - CEILING TYPES
- TYPICAL GYPSUM BULKHEAD  
MINIMUM 210mm A.F.F.  
SEE A016 - CEILING TYPES

### CONSTRUCTION TAGS:

- 101 WALL TAGS SEE A015 - WALL TYPES
- Room name CEILING TAGS SEE A016 - CEILING TYPES
- 150 m2 ROOM TAGS SEE A000 - ROOM SCHEDULE
- A101 DOOR TAGS SEE A001 - DOOR SCHEDULE
- 11 WINDOW TAGS SEE A005 - WINDOW ELEVATIONS
- 001 LOCKER NUMBERS
- A001 PARKING NUMBERS

NOTE: ALL DIMENSIONS SHOWN ON 200 SERIES DRAWINGS ARE TO FINISHED FACE OF GYPSUM BOARD UNLESS NOTED OTHERWISE

CONTRACTOR MUST CHECK AND VERIFY ALL DIMENSIONS AND JOB CONDITIONS BEFORE PROCEEDING WITH WORK

ALL DRAWINGS MAY BE TO BE SUBJECT TO CHANGE DUE TO COMMENTS FROM MUNICIPAL DEPARTMENTS AND OTHER AGENCIES WITH AUTHORITY

ALL DRAWINGS AND SPECIFICATIONS ARE THE PROPERTY OF THE ARCHITECTS AND MUST BE RETURNED AT THE COMPLETION OF THE WORK

THE CONTRACTOR WORKING FROM DRAWINGS NOT SPECIFICALLY MARKED FOR CONSTRUCTION MUST ASSUME FULL RESPONSIBILITY AND BEAR COSTS FOR ANY CORRECTIONS OR DAMAGES RESULTING FROM HIS OR HER WORK

### KEY TO DETAIL LOCATION

No. DETAIL NUMBER  
No. DRAWING SHEET NUMBER

DRAWING SETS ISSUED	No.	DATE (DD.MM.YY)	BY
ISSUED FOR SPA	1.	23.04.19	KNYMH
ISSUED FOR SPA	2.	10.05.21	KNYMH
SPA COMMENTS	3.	10.08.21	KNYMH
ISSUED FOR BP APPROVAL	4.	29.07.22	KNYMH

ALL PREVIOUS ISSUES OF THIS DRAWING ARE SUPERSEDED


REVISIONS TO DRAWING No. DATE (DD.MM.YY)

**NOT FOR CONSTRUCTION**

BUILDING PERMIT NUMBER:

**KNYMH**  
ARCHITECTURE • SOLUTIONS

KNYMH INC.  
1006 SKYVIEW DRIVE • SUITE 101  
BURLINGTON, ONTARIO • L7P 0V1  
T 905.639.6595  
F 905.639.0394  
www.knymh.com info@knymh.com

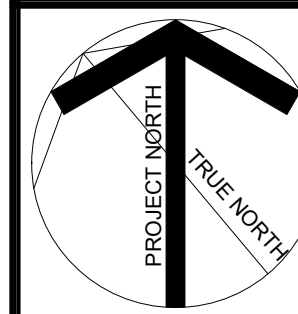

THIS DOCUMENT IS INCOMPLETE AND MAY NOT BE USED FOR REGULATORY APPROVAL, PERMIT OR CONSTRUCTION AND ARE FOR USE BY CONSULTANTS, SUBCONSULTANTS, OWNER AND CONTRACTORS TO PROVIDE THEIR INPUT TO THE COORDINATION OF THIS DOCUMENT.

**BROCKTON APARTMENTS**  
175 Catharine St S  
Hamilton, Ontario

DRAWING SHEET TITLE:

**UNDERGROUND LEVEL 1 PLAN**

DRAWING SCALE:

As indicated

PROJECT NUMBER:

**21039**

DRAWN BY:

CHECKED BY:

Checker

DRAWING VERSION:

PLOT DATE:



2021-08-05

DRAWING SHEET NUMBER:

**A1.02**





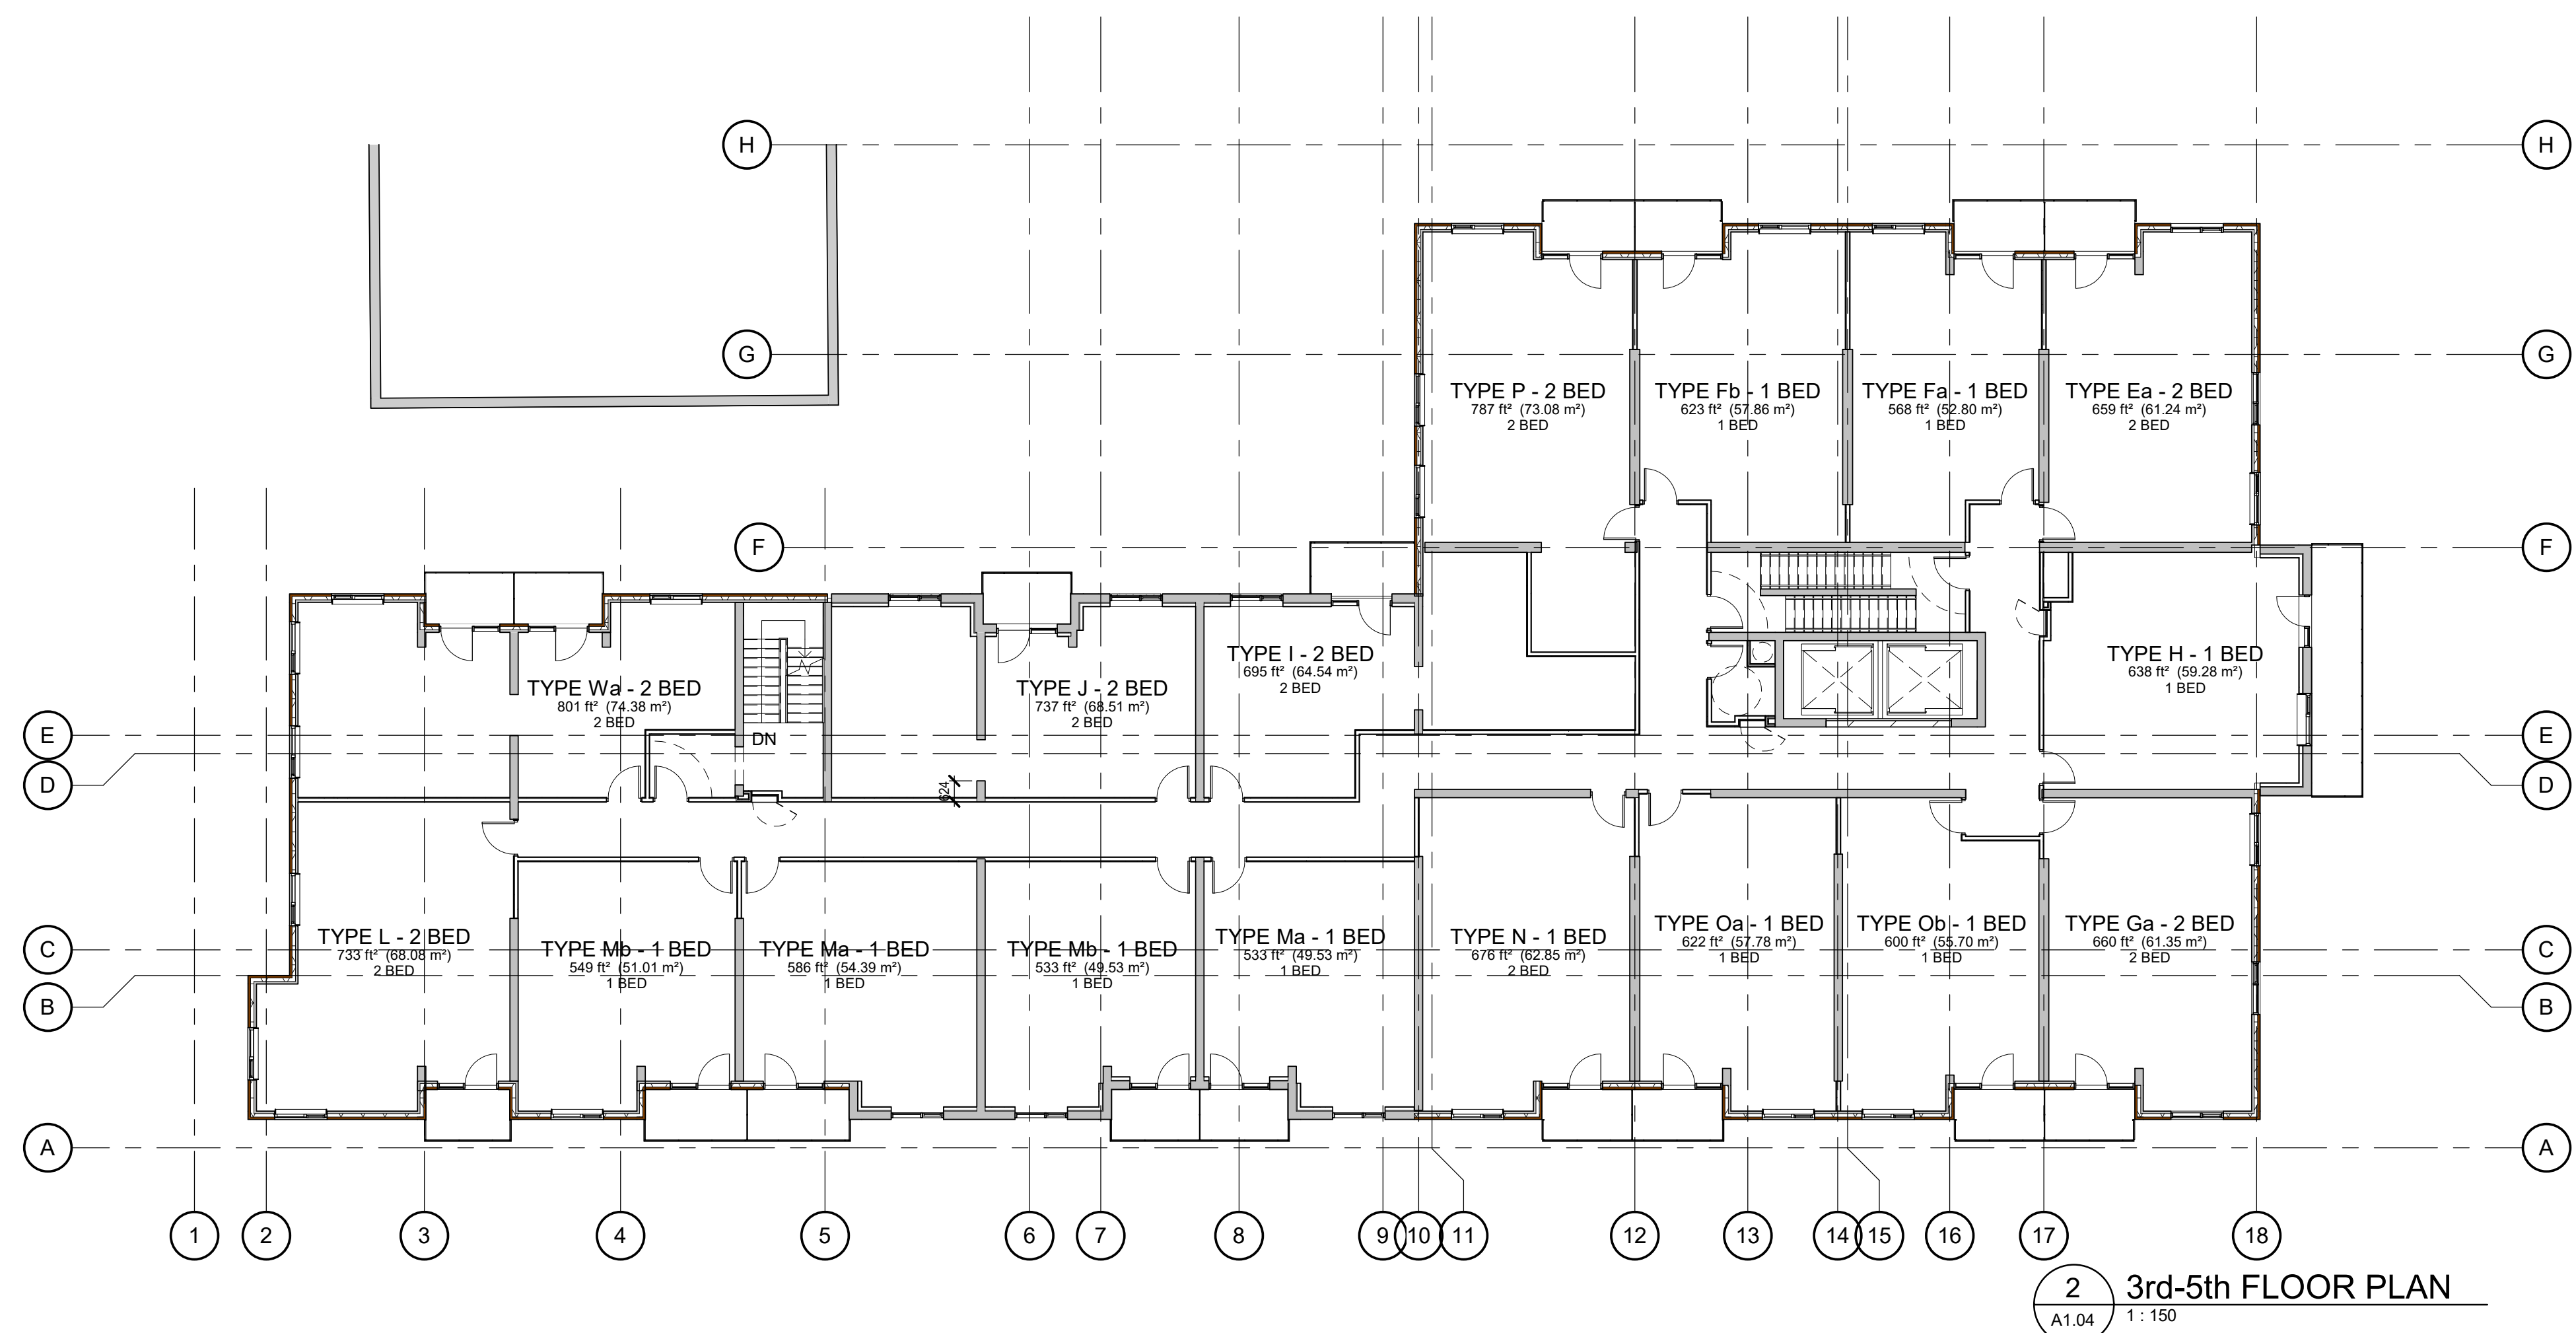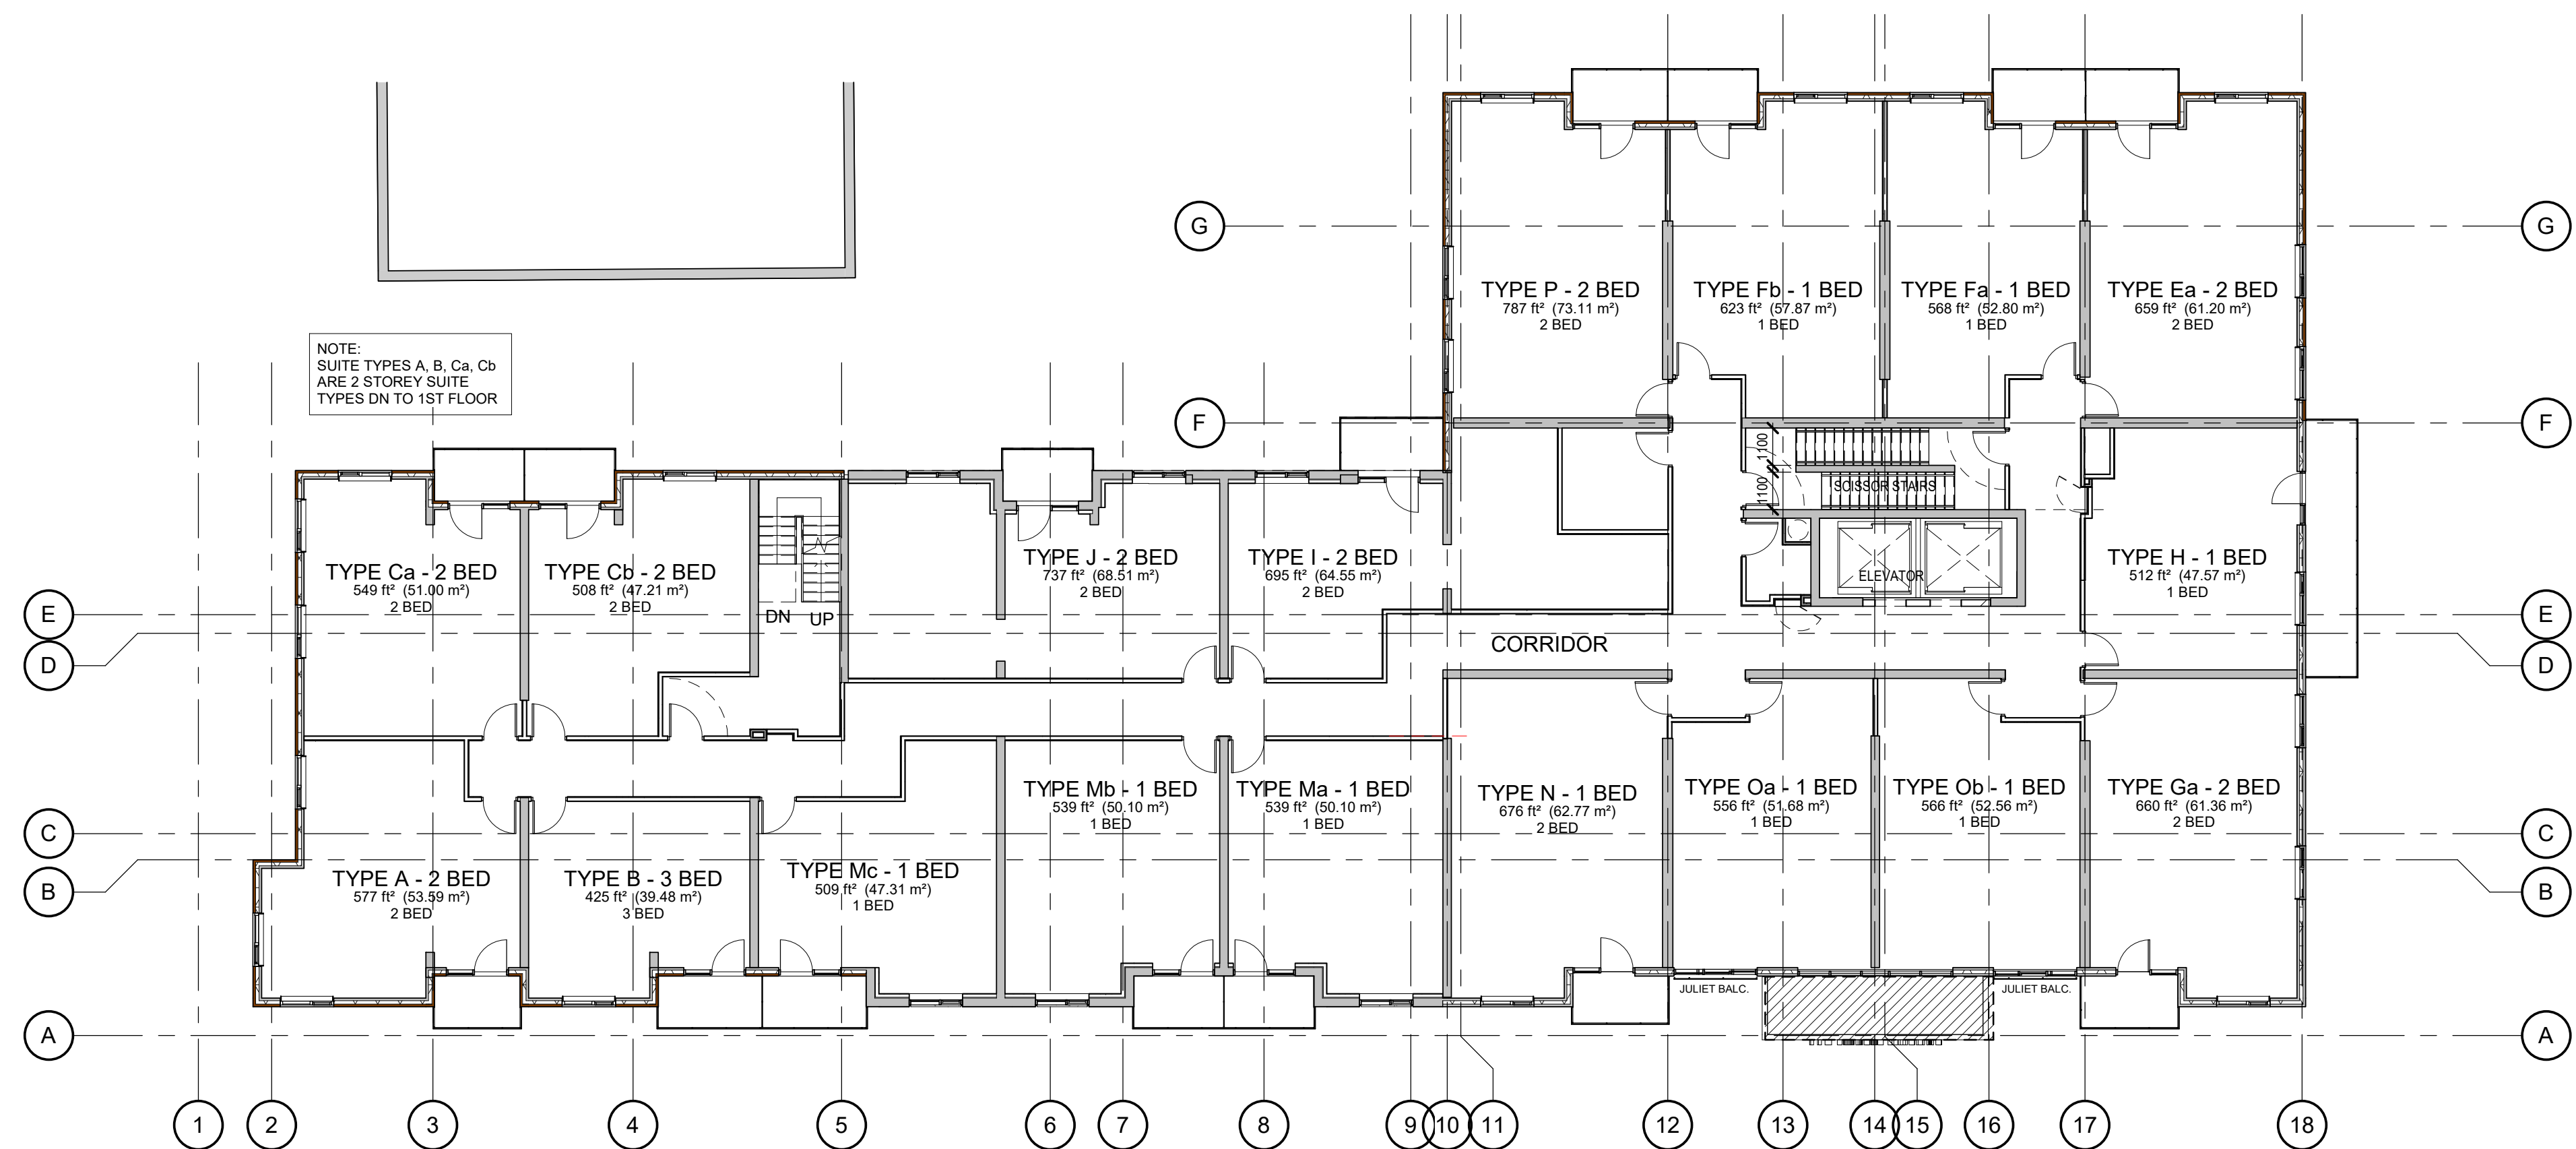


 
## LEGEND


FIRE SEPARATIONS:

X	X	X	X	X	SEPARATION WITH 3/4 HOUR F.R.R.
O	O	O	O	O	SEPARATION WITH 1.0 HOUR F.R.R.
					SEPARATION WITH 1.5 HOUR F.R.R.
□	□	□	□	□	SEPARATION WITH 2.0 HOUR F.R.R.



 



**REFLECTED CEILINGS:**

- 

**TYPICAL GYPSUM BULKHEAD**  
 MINIMUM 2100mm A.F.F.  
 SEE A016 - CEILING TYPES  
 Coordinate ceilings in common areas w/ Interior Design Dept.
- 

**INSULATED BULKHEAD**  
 MINIMUM 2100mm A.F.F.  
 SEE A016 - CEILING TYPES
- 

 **TYPICAL GYPSUM BULKHEAD**  
 MINIMUM 2100mm A.F.F.  
 SEE A016 - CEILING TYPES

CONSTRUCTION TAGS:		
	WALL TAGS	SEE A015 - WALL TYPES
	CEILING TAGS	SEE A016 - CEILING TYPES
<b>Room name</b> 150 m2	ROOM TAGS	SEE A000 - ROOM SCHEDULE
	DOOR TAGS	SEE A001 - DOOR SCHEDULE
	WINDOW TAGS	SEE A005 - WINDOW ELEVATIONS
	LOCKER NUMBERS	
	PARKING NUMBERS	

CONTRACTOR MUST CHECK AND VERIFY ALL DIMENSIONS AND JOB  
CONDITIONS BEFORE PROCEEDING WITH WORK

ALL DRAWINGS MAY BE TO BE SUBJECT TO CHANGE DUE TO COMMENTS  
FROM MUNICIPAL DEPARTMENTS AND OTHER AGENCIES WITH AUTHORITY

ALL DRAWINGS AND SPECIFICATIONS ARE THE PROPERTY OF THE  
ARCHITECTS AND MUST BE RETURNED AT THE COMPLETION OF THE WORK

DRAWING SETS ISSUED	No.	DATE (DD,MM,YY)	BY
ISSUED FOR SPA	1.	23.04.19	KNYMH
ISSUED FOR SPA	2.	10.05.21	KNYMH
SPA COMMENTS	3.	10.08.21	KNYMH
ISSUED FOR BP APPROVAL	4.	29.07.22	KNYMH

ALL PREVIOUS ISSUES OF THIS DRAWING ARE SUPERSEDED	
DATE	BY
MM/DD,MM,YY	
REVISIONS TO DRAWING	
NOT FOR CONSTRUCTION	


BUILDING PERMIT NUMBER:

**KNYMH**  
ARCHITECTURE • SOLUTIONS

**KNYMH INC.**  
1006 SKYVIEW DRIVE • SUITE 101  
BURLINGTON, ONTARIO • L7P 0V1  
T 905.639.6595  
F 905.639.0394

---

[www.knymh.com](http://www.knymh.com) [info@knymh.com](mailto:info@knymh.com)

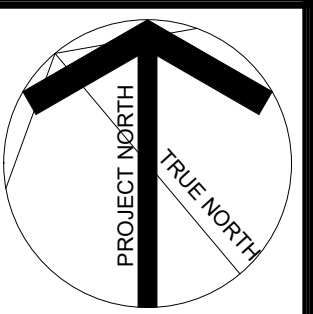

THIS DOCUMENT IS  
COMPLETE AND MAY NOT BE  
USED FOR REGULATORY  
APPROVAL, PERMIT OR  
CONSTRUCTION AND ARE FOR  
USE BY CONSULTANTS,  
SUBCONSULTANTS, OWNER  
AND CONTRACTORS TO  
PROVIDE THEIR INPUT TO THE  
COORDINATION OF THIS  
DOCUMENT.

BROCKTON  
APARTMENTS

175 Catharine St S  
Hamilton, Ontario

DRAWING SHEET TITLE:



## 2ND TO 5TH FLOOR PLANS

DRAWING SCALE:  
As indicated

PROJECT NUMBER:  
21039

DRAWN BY:	CHECKED BY:	DRAWING SHEET NUMBER:
-----------	-------------	-----------------------

DRAWING VERSION:  
PLOT DATE:  
2021-08-05

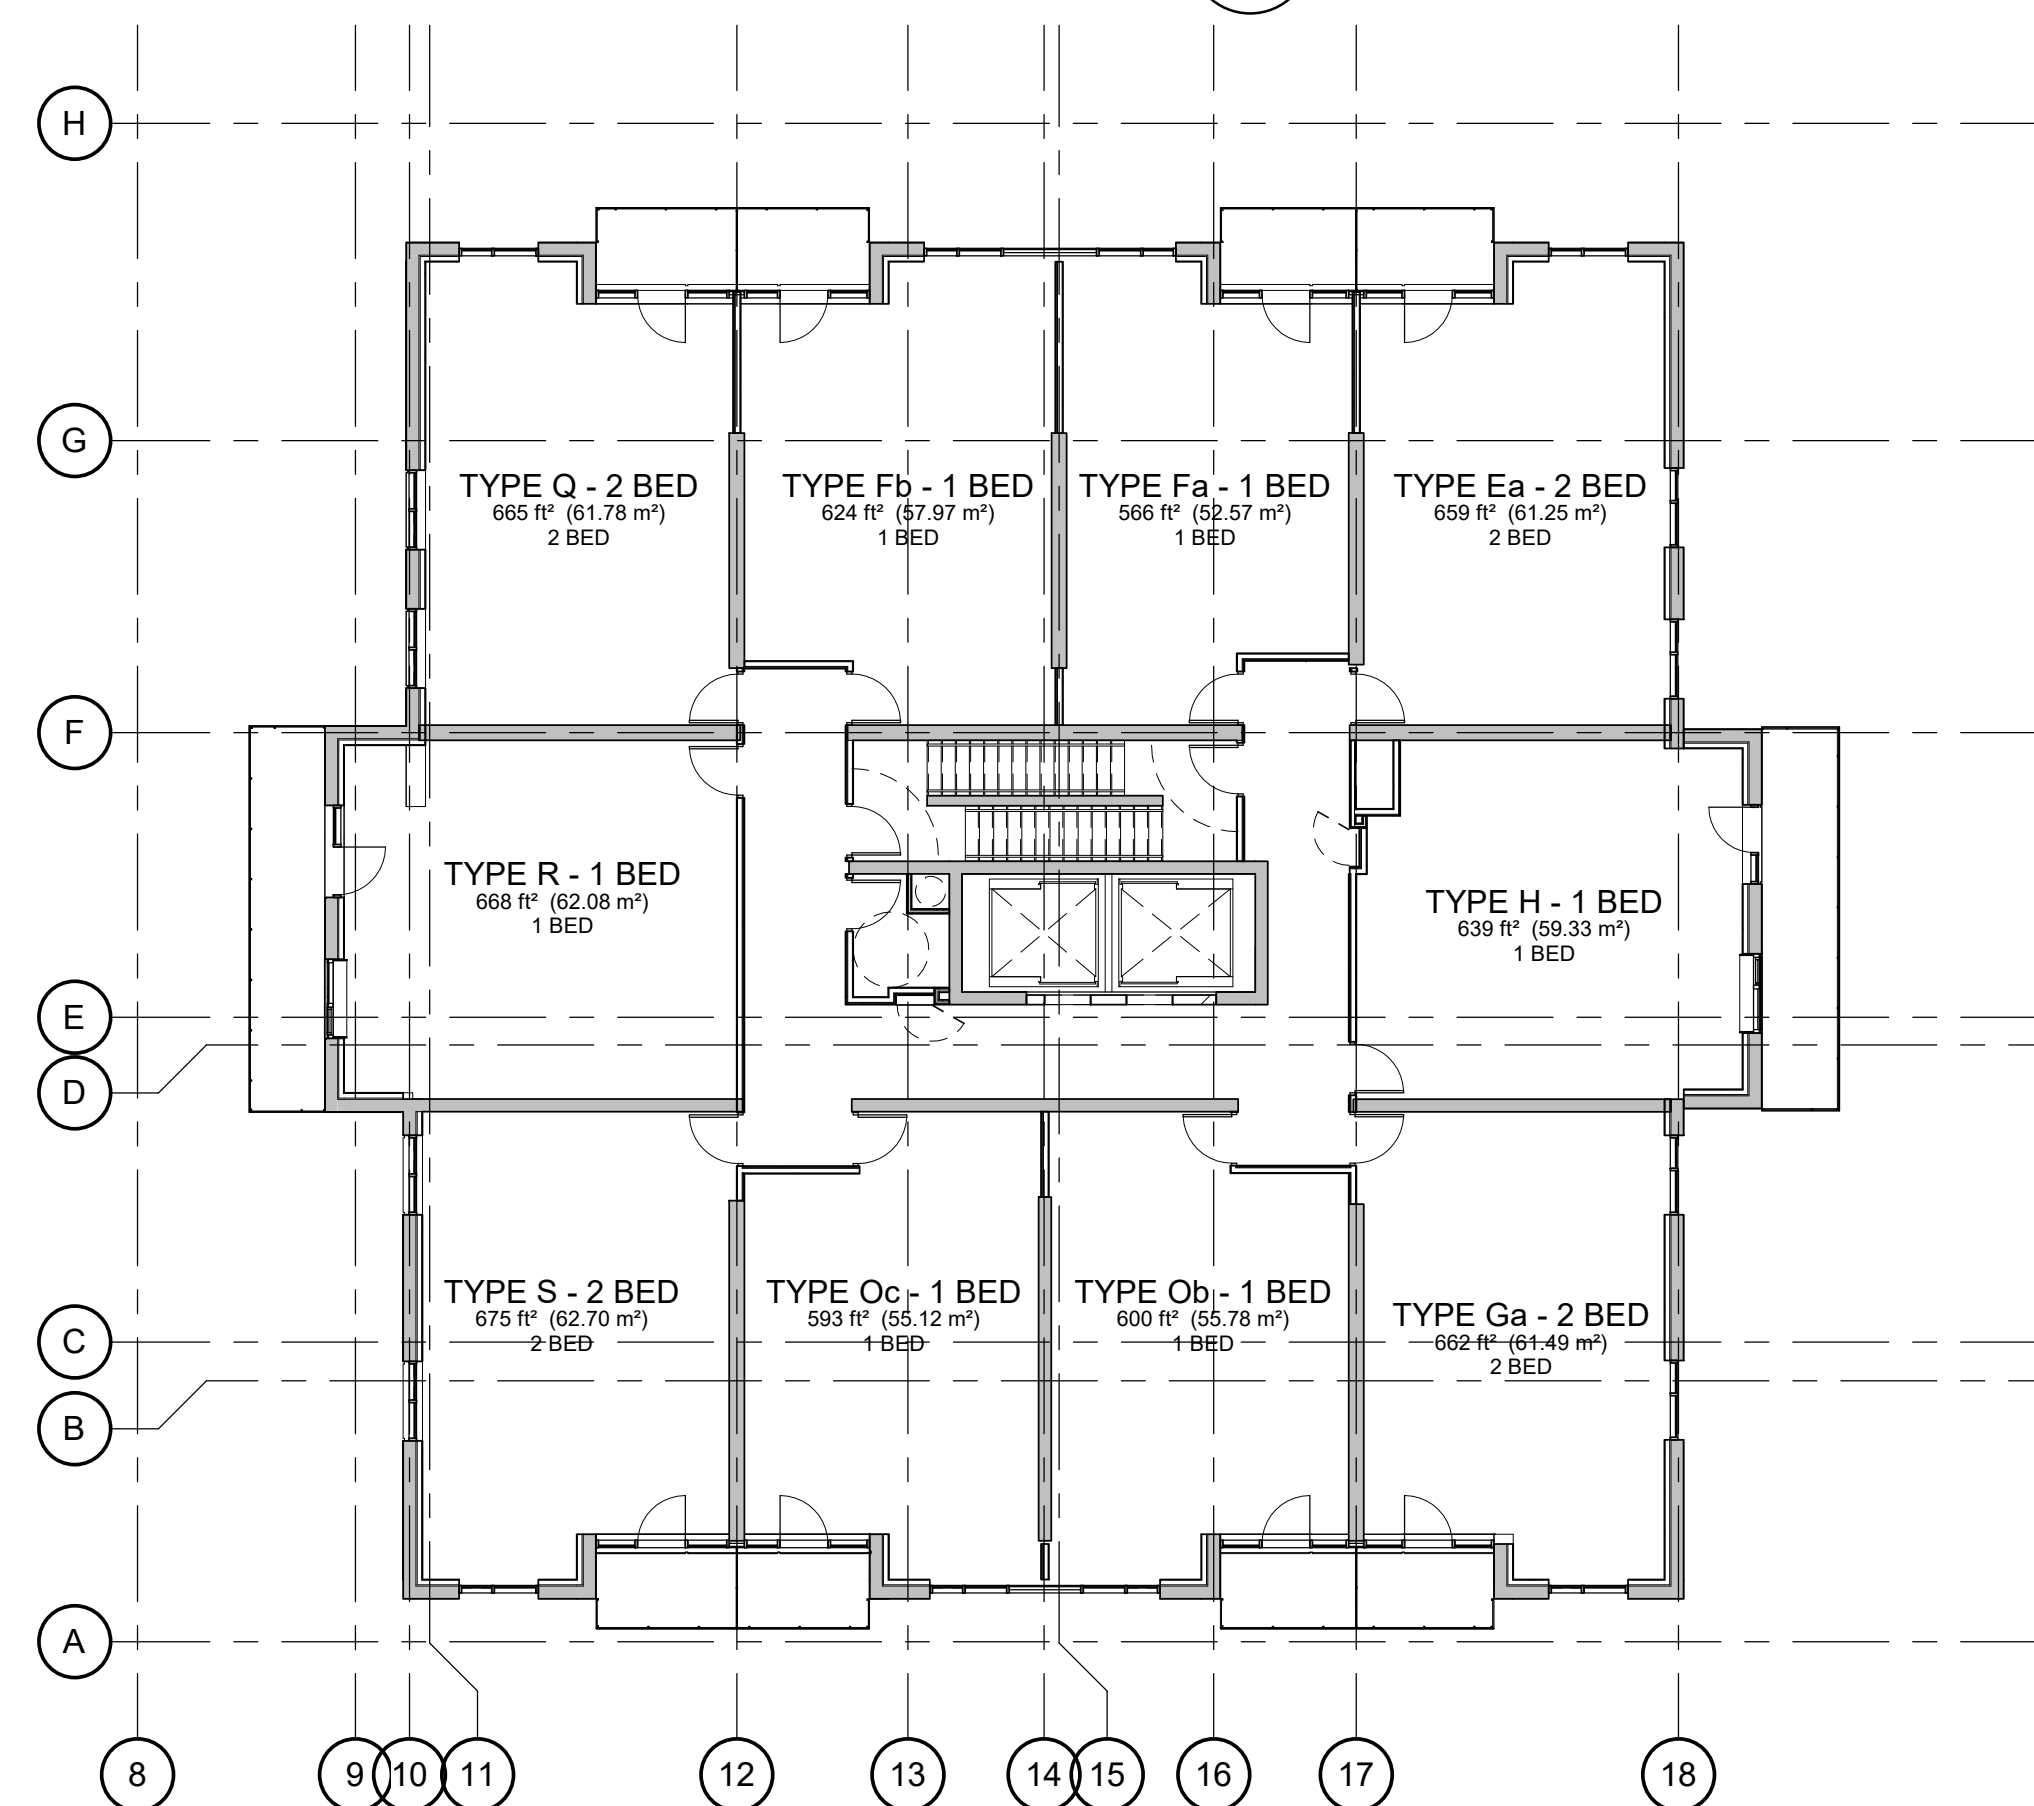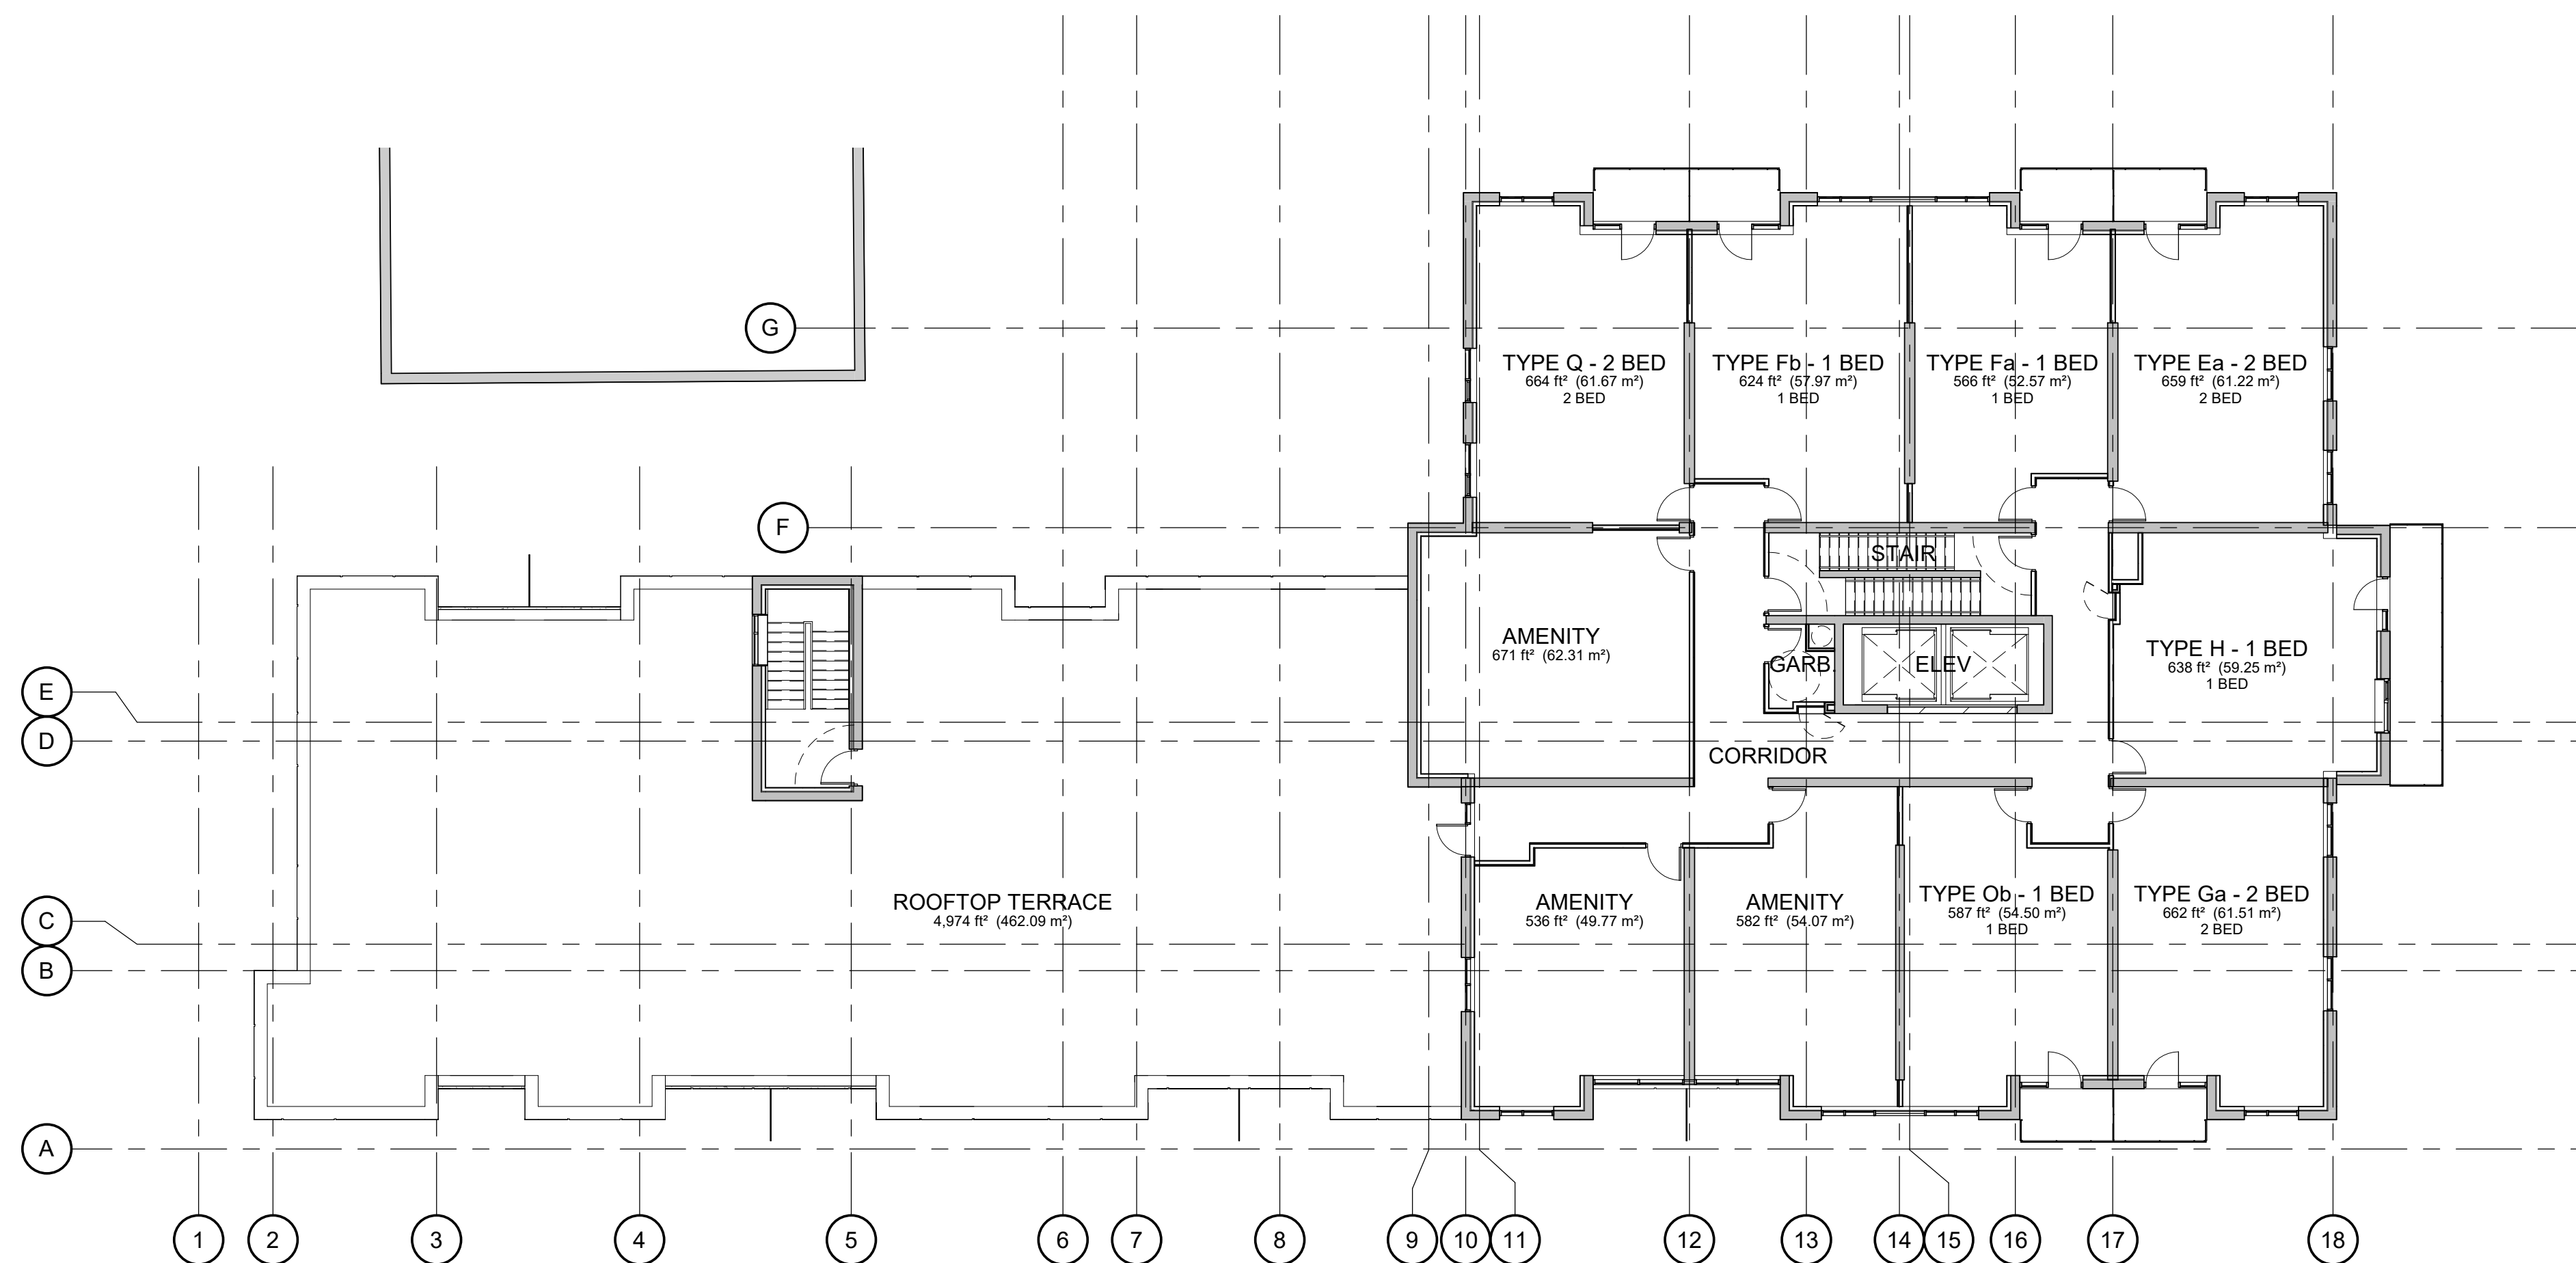

FILEPATH: C:\Revit Local\21039\_Brockton-Apartments\_michaelmN935K.rvt  
TIMESTAMP: 2024-09-30 4:23:16 PM





KEY TO DETAIL LOCATION

No.	DETAIL NUMBER
No.	DRAWING SHEET NUMBER

DATE  
(DD,MM,YY)  
REVISIONS TO DRAWING: ( ) By

**NOT FOR CONSTRUCTION**

**KNYMH**  
ARCHITECTURE • SOLUTIONS

THIS DOCUMENT IS  
INCOMPLETE AND MAY NOT BE  
USED FOR REGULATORY  
APPROVAL, PERMIT OR  
CONSTRUCTION AND ARE FOR  
USE BY CONSULTANTS,  
SUBCONSULTANTS, OWNER  
AND CONTRACTORS TO  
PROVIDE THEIR INPUT TO THE  
COORDINATION OF THIS  
DOCUMENT.

DRAWING SHEET TITLE:

SOUTH ELEVATION

DRAWN BY:	CHECKED BY:	DRAWING SHEET NUMBER:  A2.40
DRAWING VERSION:		
PLOT DATE:  2021-08-05		





A2.41





WING VERSION: A2.42