

CONTRACTOR MUST CHECK AND VERIFY ALL DIMENSIONS AND JOB CONDITIONS BEFORE PROCEEDING WITH WORK
 ALL DRAWINGS MAY BE TO BE SUBJECT TO CHANGE DUE TO COMMENTS FROM MUNICIPAL DEPARTMENTS AND OTHER AGENCIES WITH AUTHORITY
 ALL DRAWINGS AND SPECIFICATIONS ARE THE PROPERTY OF THE ARCHITECTS AND MUST BE RETURNED AT THE COMPLETION OF THE WORK
 THE CONTRACTOR WORKING FROM DRAWINGS NOT SPECIFICALLY MARKED FOR CONSTRUCTION MUST ASSUME FULL RESPONSIBILITY AND BEAR COSTS FOR ANY CORRECTIONS OR DAMAGES RESULTING FROM HIS OR HER WORK

KEY TO DETAIL LOCATION

No.	DETAIL NUMBER
No.	DRAWING SHEET NUMBER

DRAWING SETS ISSUED	No.	DATE (DD.MM.YY)	BY
ISSUE FOR OPAZZILA	1	18.03.19	BF
PLANNING 2nd SUB.	2	21.01.20	BF

REVISIONS TO DRAWING	No.	DATE (DD.MM.YY)	BY

NOT FOR CONSTRUCTION

BUILDING PERMIT NUMBER:
 NOT FOR CONSTRUCTION WITHOUT PERMIT

KNYMH
 ARCHITECTURE • SOLUTIONS

KNYMH INC.
 1006 SKYVIEW DRIVE • SUITE 101
 BURLINGTON, ONTARIO • L7P 0V1
 T 905.639.6595
 F 905.639.0394
 www.knymh.com info@knymh.com

PROJECT NORTH

THIS DOCUMENT IS INCOMPLETE AND MAY NOT BE USED FOR REGULATORY APPROVAL, PERMIT OR CONSTRUCTION AND ARE FOR USE BY CONSULTANTS, SUBCONSULTANTS, OWNER AND CONTRACTORS TO PROVIDE THEIR INPUT TO THE COORDINATION OF THIS DOCUMENT.

PLANNING APPLICATION REF # : ZAC-19-029 • UHOPA-19-08

1021 WEST 5th
 CONCEPT

HAMILTON, ON

DRAWING SHEET TITLE:
UNDERGROUND PLAN

DRAWING SCALE:
 1 : 150


PROJECT NUMBER:
19075

DRAWN BY:
 BF

CHECKED BY:
 BF

DRAWING VERSION:
 A200

PLOT DATE:
 2020-06-08

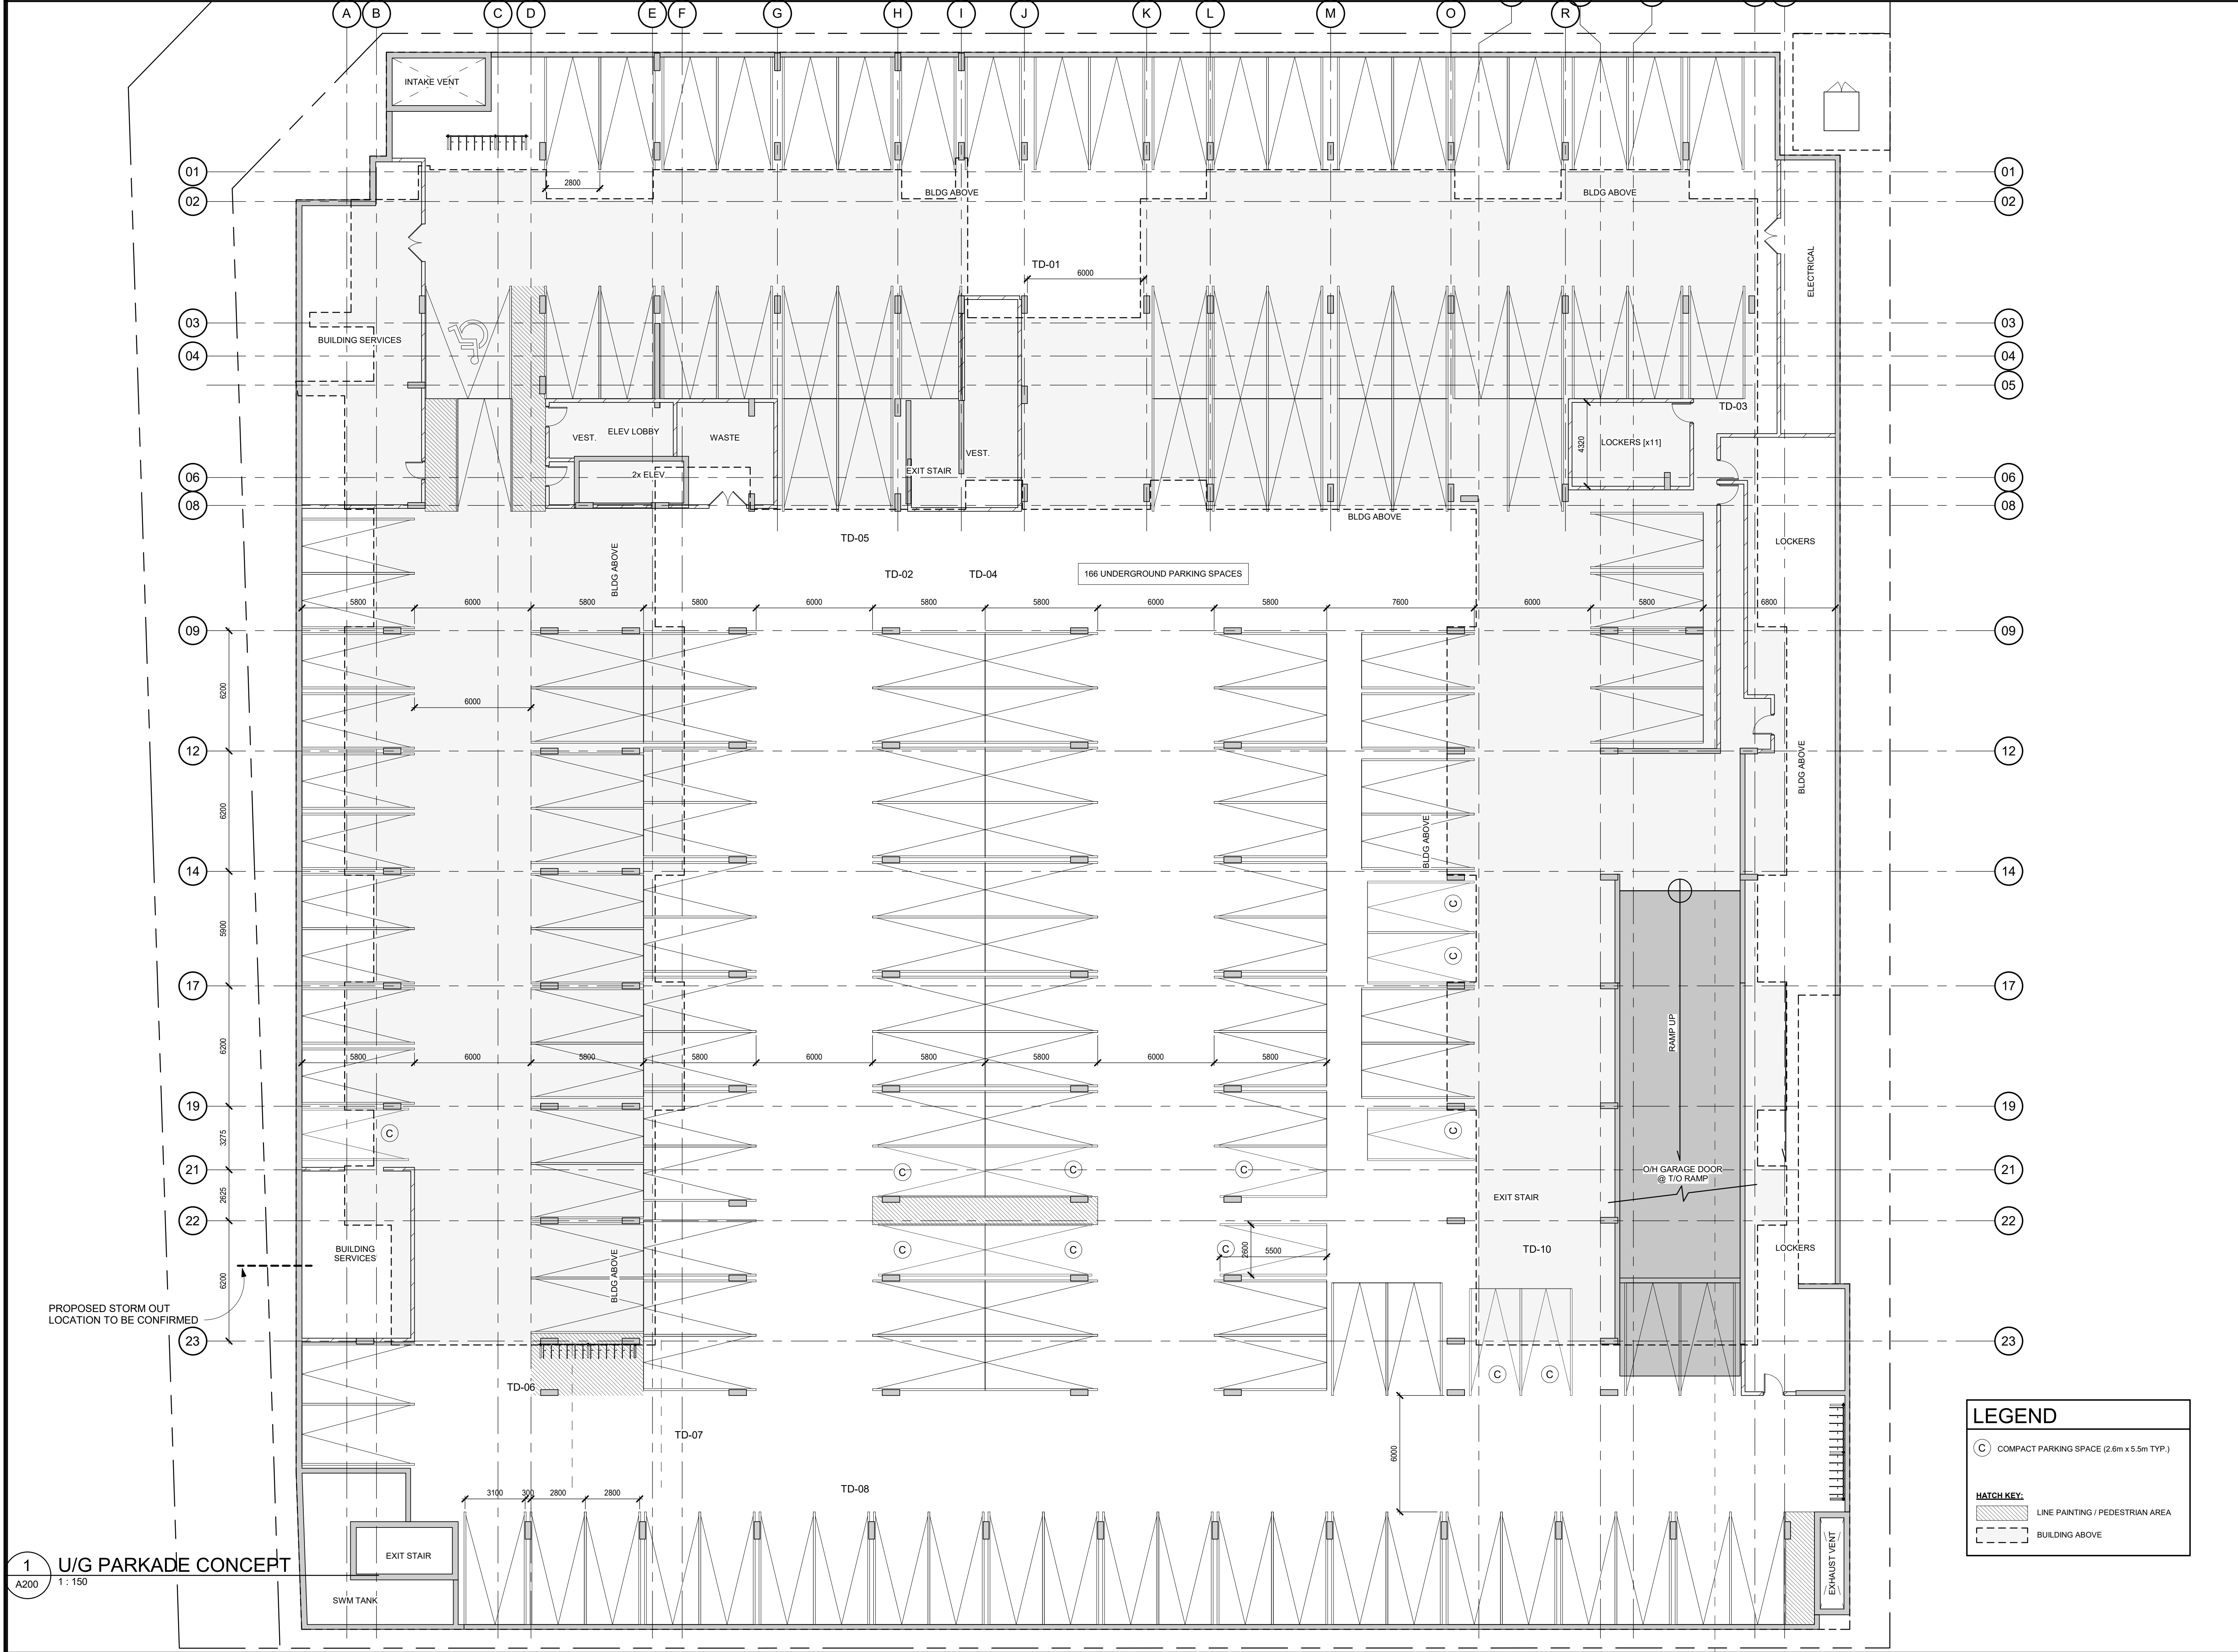

LEGEND

Ⓒ COMPACT PARKING SPACE (2.6m x 5.5m TYP.)

HATCH KEY:

[Hatched Area]	LINE PAINTING / PEDESTRIAN AREA
[Dashed Line]	BUILDING ABOVE

1 U/G PARKADE CONCEPT
 A200 1 : 150

TIMESLAMP: 2020-06-08 12:40:38 PM FILEPATH: C:\Work\Locat\19075 - 1021 West 5th - 2020_BuriedSWV.dwg

TRUSTMAP: 2020-05-28 1:15 PM FILEPATH: C:\Real\Locat\19075 - 1021 West 5th - 2020 - BURFSD\DWG of

LEGEND

- Building Amenity Area
- Building Common Area
- Residential Suite Area
- Residential Suite Area (2 Storey "Town")

1 1st FLOOR CONCEPT
A201 1:150



CONTRACTOR MUST CHECK AND VERIFY ALL DIMENSIONS AND JOB CONDITIONS BEFORE PROCEEDING WITH WORK.

ALL DRAWINGS MAY BE TO BE SUBJECT TO CHANGE DUE TO COMMENTS FROM MUNICIPAL DEPARTMENTS AND OTHER AGENCIES WITH AUTHORITY.

ALL DRAWINGS AND SPECIFICATIONS ARE THE PROPERTY OF THE ARCHITECTS AND MUST BE RETURNED AT THE COMPLETION OF THE WORK.

THE CONTRACTOR WORKING FROM DRAWINGS NOT SPECIFICALLY MARKED FOR CONSTRUCTION MUST ASSUME FULL RESPONSIBILITY AND BEAR COSTS FOR ANY CORRECTIONS OR DAMAGES RESULTING FROM HIS OR HER WORK.

KEY TO DETAIL LOCATION			
No.	DETAIL NUMBER		

DRAWING SETS ISSUED			
ISSUE	No.	DATE (DD.MM.YY)	BY
ISSUE FOR OPA/ZBLA	1	18.03.19	BF
PLANNING 2nd SUB.	2	21.01.20	BF

ALL PREVIOUS ISSUES OF THIS DRAWING ARE SUPERSEDED.

REVISIONS TO DRAWING			
No.	DATE (DD.MM.YY)		

NOT FOR CONSTRUCTION

BUILDING PERMIT NUMBER: _____

NOT FOR CONSTRUCTION WITHOUT PERMIT

KNYMH
ARCHITECTURE • SOLUTIONS

KNYMH INC.
1006 SKYVIEW DRIVE • SUITE 101
BURLINGTON, ONTARIO • L7P 0V1
T 905.639.6595
F 905.639.0394
www.knymh.com info@knymh.com

PROJECT NORTH

THIS DOCUMENT IS INCOMPLETE AND MAY NOT BE USED FOR REGULATORY APPROVAL PERMIT OR CONSTRUCTION AND ARE FOR USE BY CONSULTANTS, SUBCONSULTANTS, OWNER AND CONTRACTORS TO PROVIDE THEIR INPUT TO THE COORDINATION OF THIS DOCUMENT.

PLANNING APPLICATION REF#: ZAC-19-029 • UHOPA-19-08

1021 WEST 5th CONCEPT

HAMILTON, ON

DRAWING SHEET TITLE:

1st FLOOR PLAN

DRAWING SCALE: 1:150	PROJECT NUMBER: 19075
-------------------------	---------------------------------

DRAWN BY: BF/DH	CHECKED BY: WH/BF	DRAWING SHEET NUMBER: A201
DRAWING VERSION:		PLOT DATE: 2020-05-28



1 3rd FLOOR
A203 1:150

CONTRACTOR MUST CHECK AND VERIFY ALL DIMENSIONS AND JOB CONDITIONS BEFORE PROCEEDING WITH WORK
 ALL DRAWINGS MAY BE TO BE SUBJECT TO CHANGE DUE TO COMMENTS FROM MUNICIPAL DEPARTMENTS AND OTHER AGENCIES WITH AUTHORITY
 ALL DRAWINGS AND SPECIFICATIONS ARE THE PROPERTY OF THE ARCHITECTS AND MUST BE RETURNED AT THE COMPLETION OF THE WORK
 THE CONTRACTOR WORKING FROM DRAWINGS NOT SPECIFICALLY MARKED FOR CONSTRUCTION MUST ASSUME FULL RESPONSIBILITY AND BEAR COSTS FOR ANY CORRECTIONS OR DAMAGES RESULTING FROM HIS OR HER WORK

KEY TO DETAIL LOCATION

No.	DETAIL NUMBER
No.	DRAWING SHEET NUMBER

DRAWING SETS ISSUED	No.	DATE (DD,MM,YY)	BY
ISSUE FOR OPAZ/BLA	1	18.03.19	BF
PLANNING 2nd SUB.	2	21.01.20	BF

ALL PREVIOUS ISSUES OF THIS DRAWING ARE SUPERSEDED

REVISIONS TO DRAWING	No.	DATE (DD,MM,YY)	BY
NOT FOR CONSTRUCTION			

BUILDING PERMIT NUMBER:
 NOT FOR CONSTRUCTION WITHOUT PERMIT

KNYMH
 ARCHITECTURE • SOLUTIONS

KNYMH INC.
 1006 SKYVIEW DRIVE • SUITE 101
 BURLINGTON, ONTARIO • L7P 0V1
 T 905.639.6595
 F 905.639.0394
 www.knymh.com info@knymh.com

PROJECT NORTH

THIS DOCUMENT IS INCOMPLETE AND MAY NOT BE USED FOR REGULATORY APPROVAL, PERMIT OR CONSTRUCTION AND ARE FOR USE BY CONSULTANTS, SUBCONSULTANTS, OWNER AND CONTRACTORS TO PROVIDE THEIR INPUT TO THE COORDINATION OF THIS DOCUMENT.

PLANNING APPLICATION REF # ZAC-19-029 • UHOPA-19-08
 1021 WEST 5th
 CONCEPT
 HAMILTON, ON

DRAWING SHEET TITLE:
 3rd FLOOR PLAN (TYP. 2nd-3rd)

DRAWING SCALE: 1:150
 PROJECT NUMBER: 19075

DRAWN BY: BF
 CHECKED BY: BF/WH
 DRAWING SHEET NUMBER: A203
 DRAWING VERSION:
 PLOT DATE: 2020-05-28

TIMESTAMP: 2020-05-28 12:25:17 PM FILEPATH: C:\Real\Locat\19075 - 1021 West 5th - 2020_BuriedSWW.dwg



LEGEND

- Building Common Area
- Residential Suite Area
- Residential Suite Area (2 Storey "Town")

1 4th FLOOR
A204 1:150

CONTRACTOR MUST CHECK AND VERIFY ALL DIMENSIONS AND JOB CONDITIONS BEFORE PROCEEDING WITH WORK.
ALL DRAWINGS AND SPECIFICATIONS ARE THE PROPERTY OF THE ARCHITECTS AND MUST BE RETURNED AT THE COMPLETION OF THE WORK.
THE CONTRACTOR WORKING FROM DRAWINGS NOT SPECIFICALLY MARKED FOR CONSTRUCTION MUST ASSUME FULL RESPONSIBILITY AND BEAR COSTS FOR ANY CORRECTIONS OR DAMAGES RESULTING FROM HIS OR HER WORK.

KEY TO DETAIL LOCATION

No.	DETAIL NUMBER
No.	DRAWING SHEET NUMBER

DRAWING SETS ISSUED	No.	DATE (DD.MM.YY)	BY
ISSUE FOR OPAZ/2/4	1	18.03.19	BF
PLANNING 2nd SUB.	2	21.01.20	BF

ALL PREVIOUS ISSUES OF THIS DRAWING ARE SUPERSEDED

REVISIONS TO DRAWING	No.	DATE (DD.MM.YY)	BY
NOT FOR CONSTRUCTION			

BUILDING PERMIT NUMBER:
NOT FOR CONSTRUCTION WITHOUT PERMIT

KNYMH
ARCHITECTURE • SOLUTIONS

KNYMH INC.
1006 SKYVIEW DRIVE • SUITE 101
BURLINGTON, ONTARIO • L7P 0V1
T 905.639.6595
F 905.639.0394
www.knymh.com info@knymh.com

PROJECT NORTH

THIS DOCUMENT IS INCOMPLETE AND MAY NOT BE USED FOR REGULATORY APPROVAL PERMIT OR CONSTRUCTION AND ARE FOR USE BY CONSULTANTS, SUBCONSULTANTS, OWNER AND CONTRACTORS TO PROVIDE THEIR INPUT TO THE COORDINATION OF THIS DOCUMENT.

PLANNING APPLICATION REF#: ZAC-19-029 • UHOPA-19-08

1021 WEST 5th CONCEPT

HAMILTON, ON

DRAWING SHEET TITLE:
4th FLOOR PLAN

DRAWING SCALE: 1:150	PROJECT NUMBER: 19075
DRAWN BY: BF	CHECKED BY: BF
DRAWING VERSION:	DRAWING SHEET NUMBER: A204
PLOT DATE: 2020-06-01	

TIMESTAMP: 2020-06-01 13:58:58 PM FILEPATH: C:\Real\Locat\19075 - 1021 West 5th - 2020_Buried57W.cad

CONTRACTOR MUST CHECK AND VERIFY ALL DIMENSIONS AND JOB CONDITIONS BEFORE PROCEEDING WITH WORK
 ALL DRAWINGS MAY BE TO BE SUBJECT TO CHANGE DUE TO COMMENTS FROM MUNICIPAL DEPARTMENTS AND OTHER AGENCIES WITH AUTHORITY
 ALL DRAWINGS AND SPECIFICATIONS ARE THE PROPERTY OF THE ARCHITECTS AND MUST BE RETURNED AT THE COMPLETION OF THE WORK
 THE CONTRACTOR WORKING FROM DRAWINGS NOT SPECIFICALLY MARKED FOR CONSTRUCTION MUST ASSUME FULL RESPONSIBILITY AND BEAR COSTS FOR ANY CORRECTIONS OR DAMAGES RESULTING FROM HIS OR HER WORK


KEY TO DETAIL LOCATION
 No. DETAIL NUMBER
 No. DRAWING SHEET NUMBER

DRAWING SETS ISSUED	No.	DATE (DD,MM,YY)	BY
ISSUE FOR OPA/ZOLA	1	18.03.19	BF
PLANNING 2nd SUB.	2	21.01.20	BF

ALL PREVIOUS ISSUES OF THIS DRAWING ARE SUPERSEDED

REVISIONS TO DRAWING	No.	DATE (DD,MM,YY)	BY
NOT FOR CONSTRUCTION			

BUILDING PERMIT NUMBER:
 NOT FOR CONSTRUCTION WITHOUT PERMIT

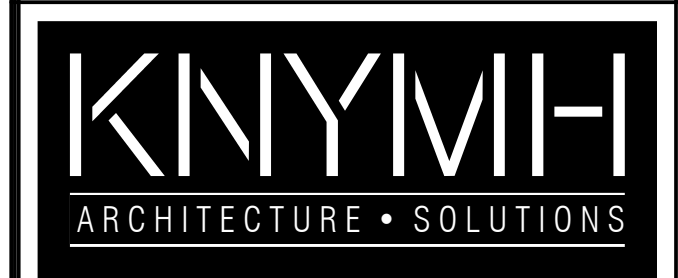

KNYMH INC.
 1006 SKYVIEW DRIVE • SUITE 101
 BURLINGTON, ONTARIO • L7P 0V1
 T 905.639.6595
 F 905.639.0394
 www.knymh.com info@knymh.com

THIS DOCUMENT IS INCOMPLETE AND MAY NOT BE USED FOR REGULATORY APPROVAL PERMIT OR CONSTRUCTION AND ARE FOR USE BY CONSULTANTS, SUBCONSULTANTS, OWNER AND CONTRACTORS TO PROVIDE THEIR INPUT TO THE COORDINATION OF THIS DOCUMENT.

PLANNING APPLICATION REF # ZAC-19-029 • UHOP-19-08

1021 WEST 5th
 CONCEPT
 HAMILTON, ON

DRAWING SHEET TITLE:
 TYPICAL 4th-9th
 FLOOR PLAN (6th
 Shown)

DRAWING SCALE:
 1 : 150

PROJECT NUMBER:
 19075

DRAWN BY:
 BF

CHECKED BY:
 BF/WH

DRAWING SHEET NUMBER:
 A206

PLOT DATE:
 2020-05-28



LEGEND

- Building Common Area
- Residential Suite Area

1 6th FLOOR
 A206 1 : 150

TIMESTAMP: 2020-05-28 8:31:53 PM FILEPATH: C:\Real\Locat\19075-1021 West 5th - 2020_Buried\5706.dwg