





MATERIAL PRECEDENT

1:100 AK100

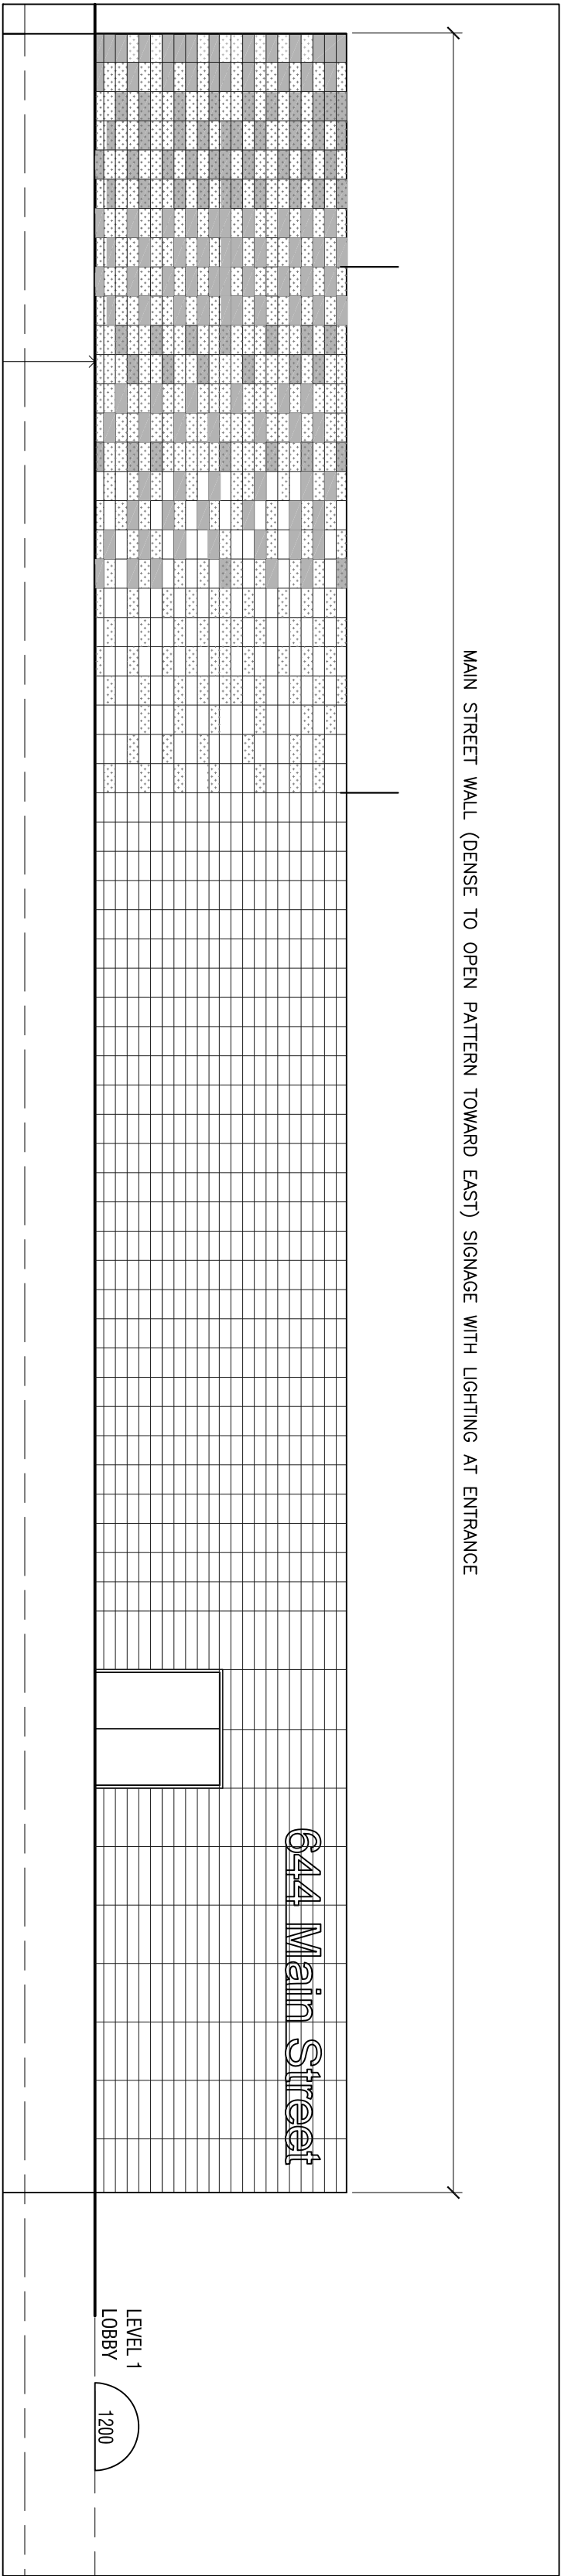


PODIUM WALL (MAIN STREET)

1:100 AK100

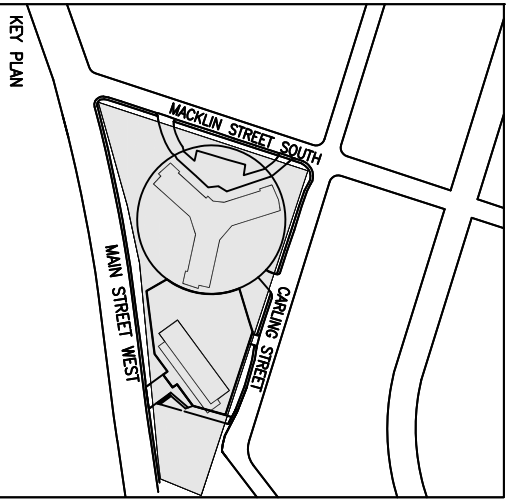

PROJECT LOGO

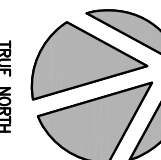

TRUE NORTH

CONSTRUCTION NORTH

DISCREPANCIES MUST BE RESOLVED IMMEDIATELY TO THE ARCHITECT. DISCREPANCIES MUST BE USED ON SITE. THE DRAWING IS PROTECTED BY COPYRIGHT. ALL DIMENSIONS ARE SHOWN IN MILLIMETERS.

DO NOT SCALE THE DRAWINGS.

McCallumSather

SITE

COMMENTS

PROJECT: BEVERLY TOWERS

644 MAIN STREET WEST

WEST AND SOUTH ELEVATIONS


DRAWN BY: CK DATE: 09/17/2016

CHECKED BY: DH SCALE: AS SHOWN

PROJECT NO.: 16115


DRAWING NO.

AK100

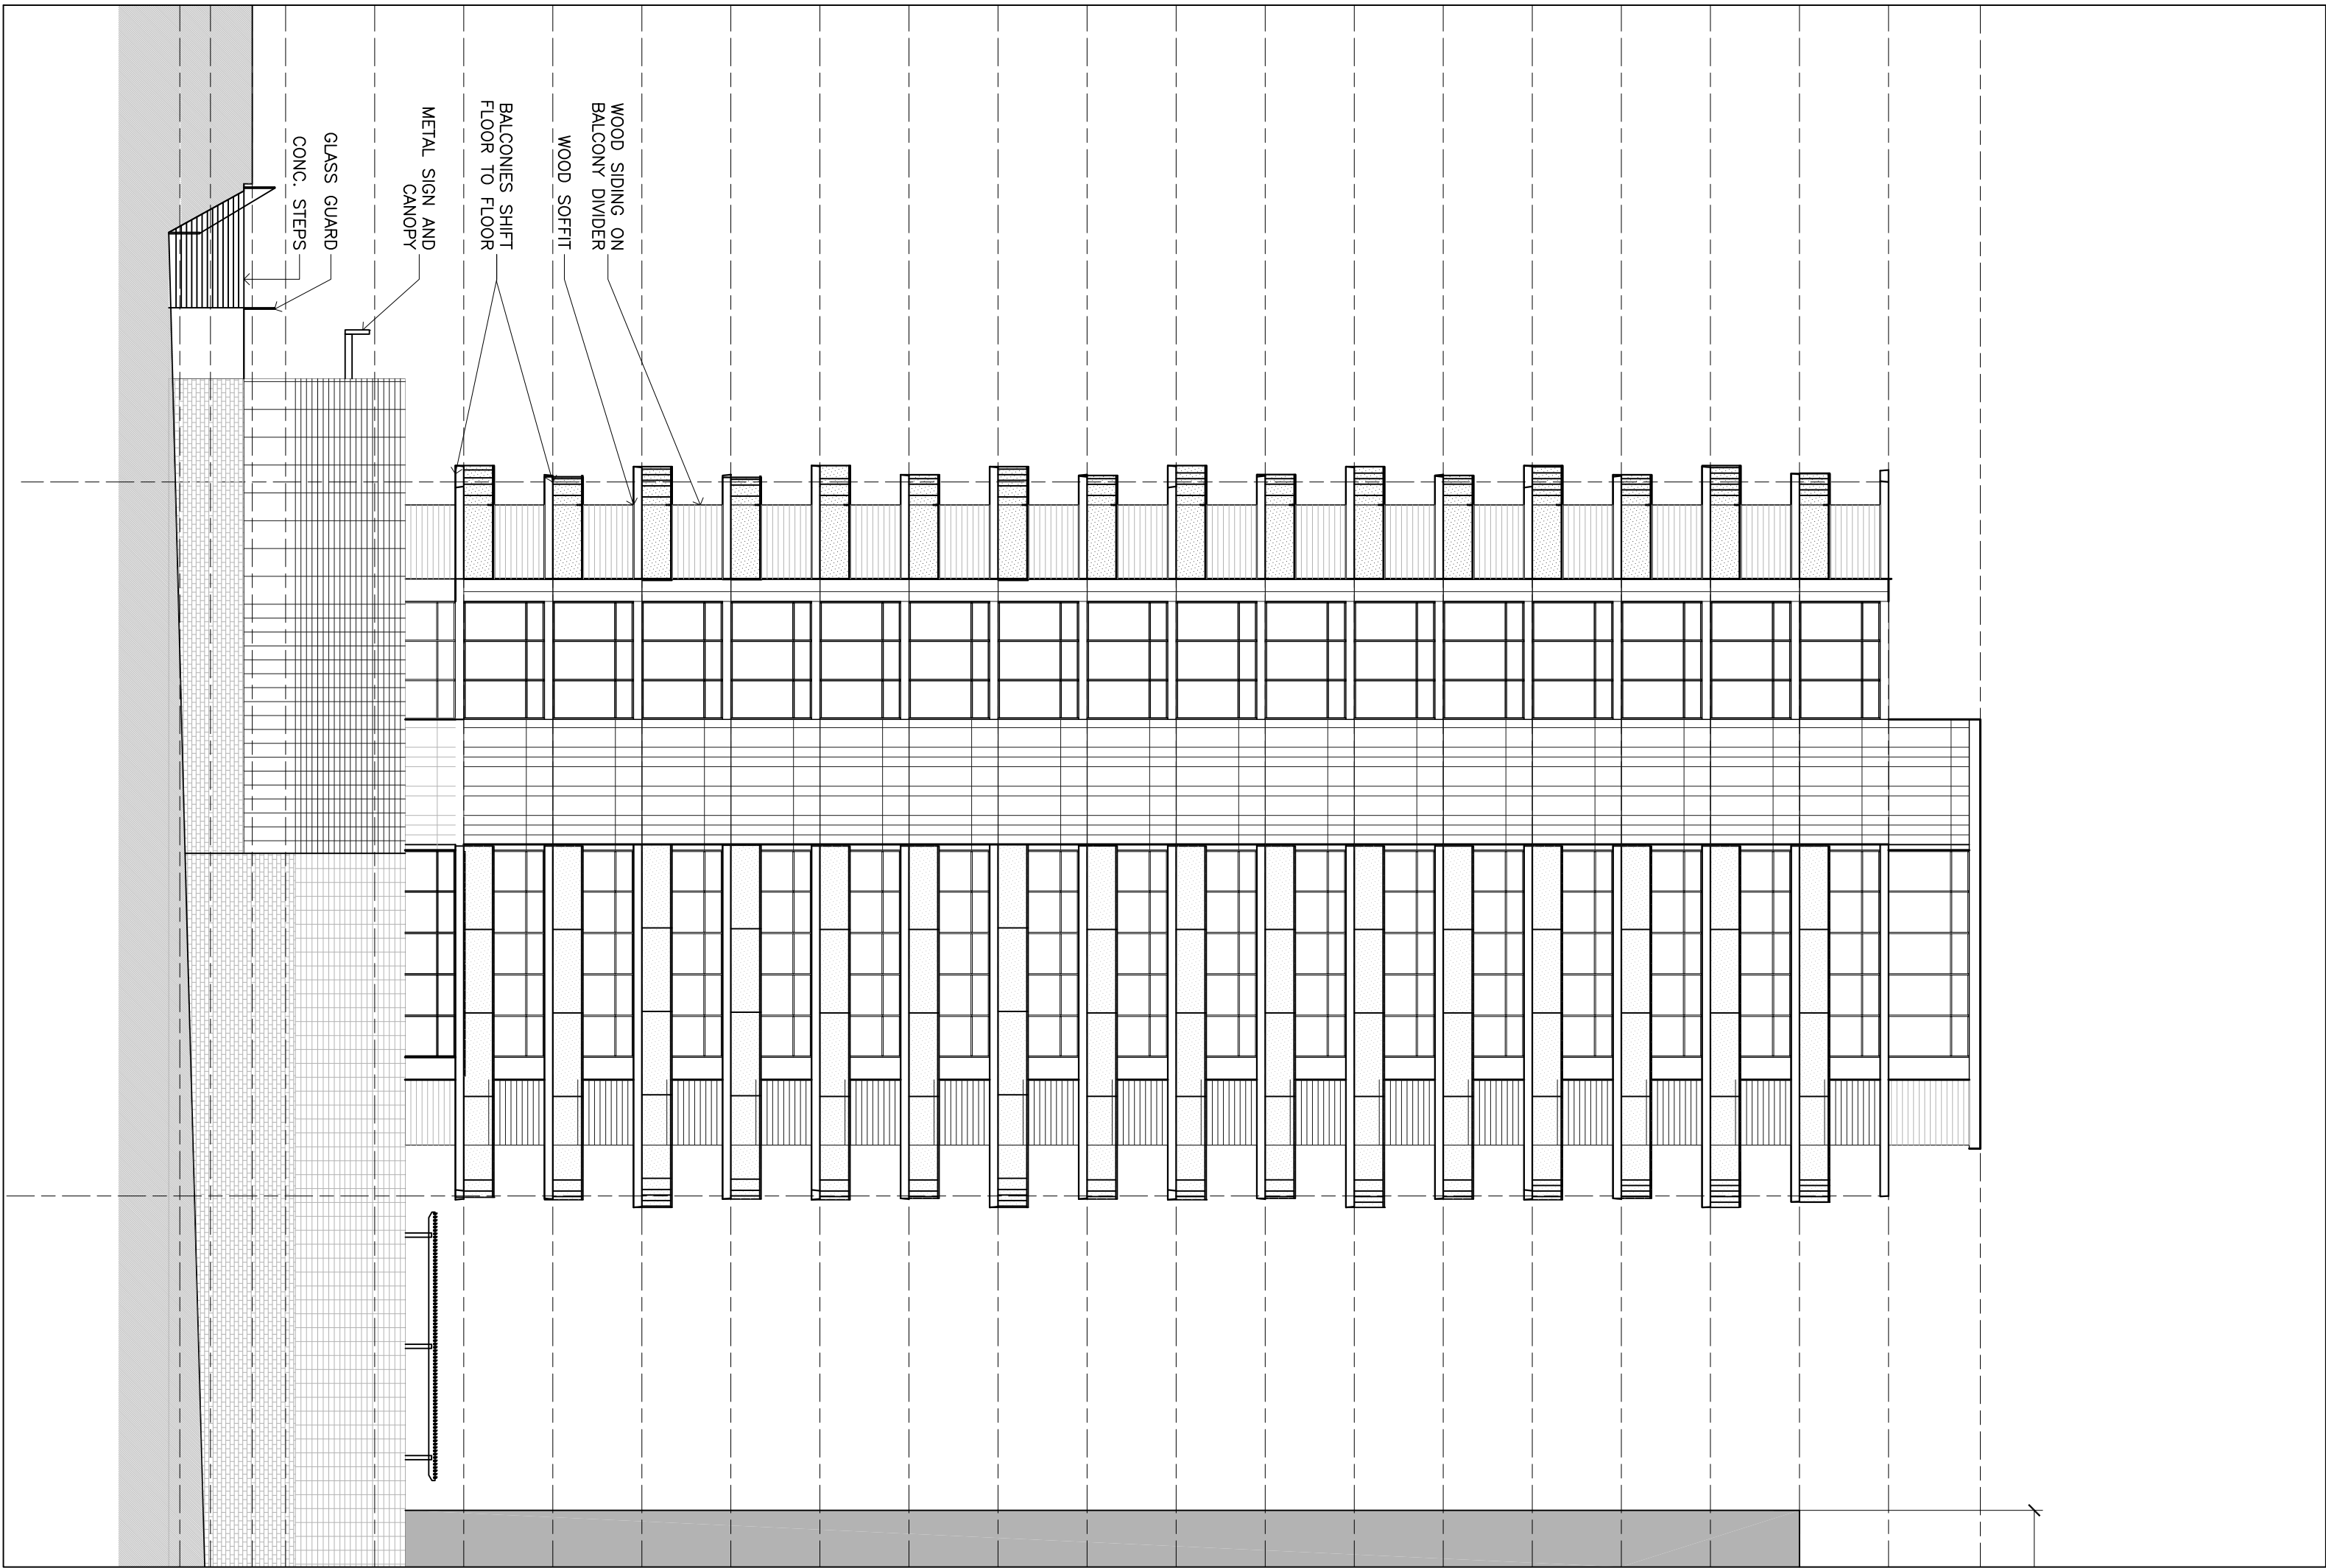

EAST ELEVATION


1:200 AK100

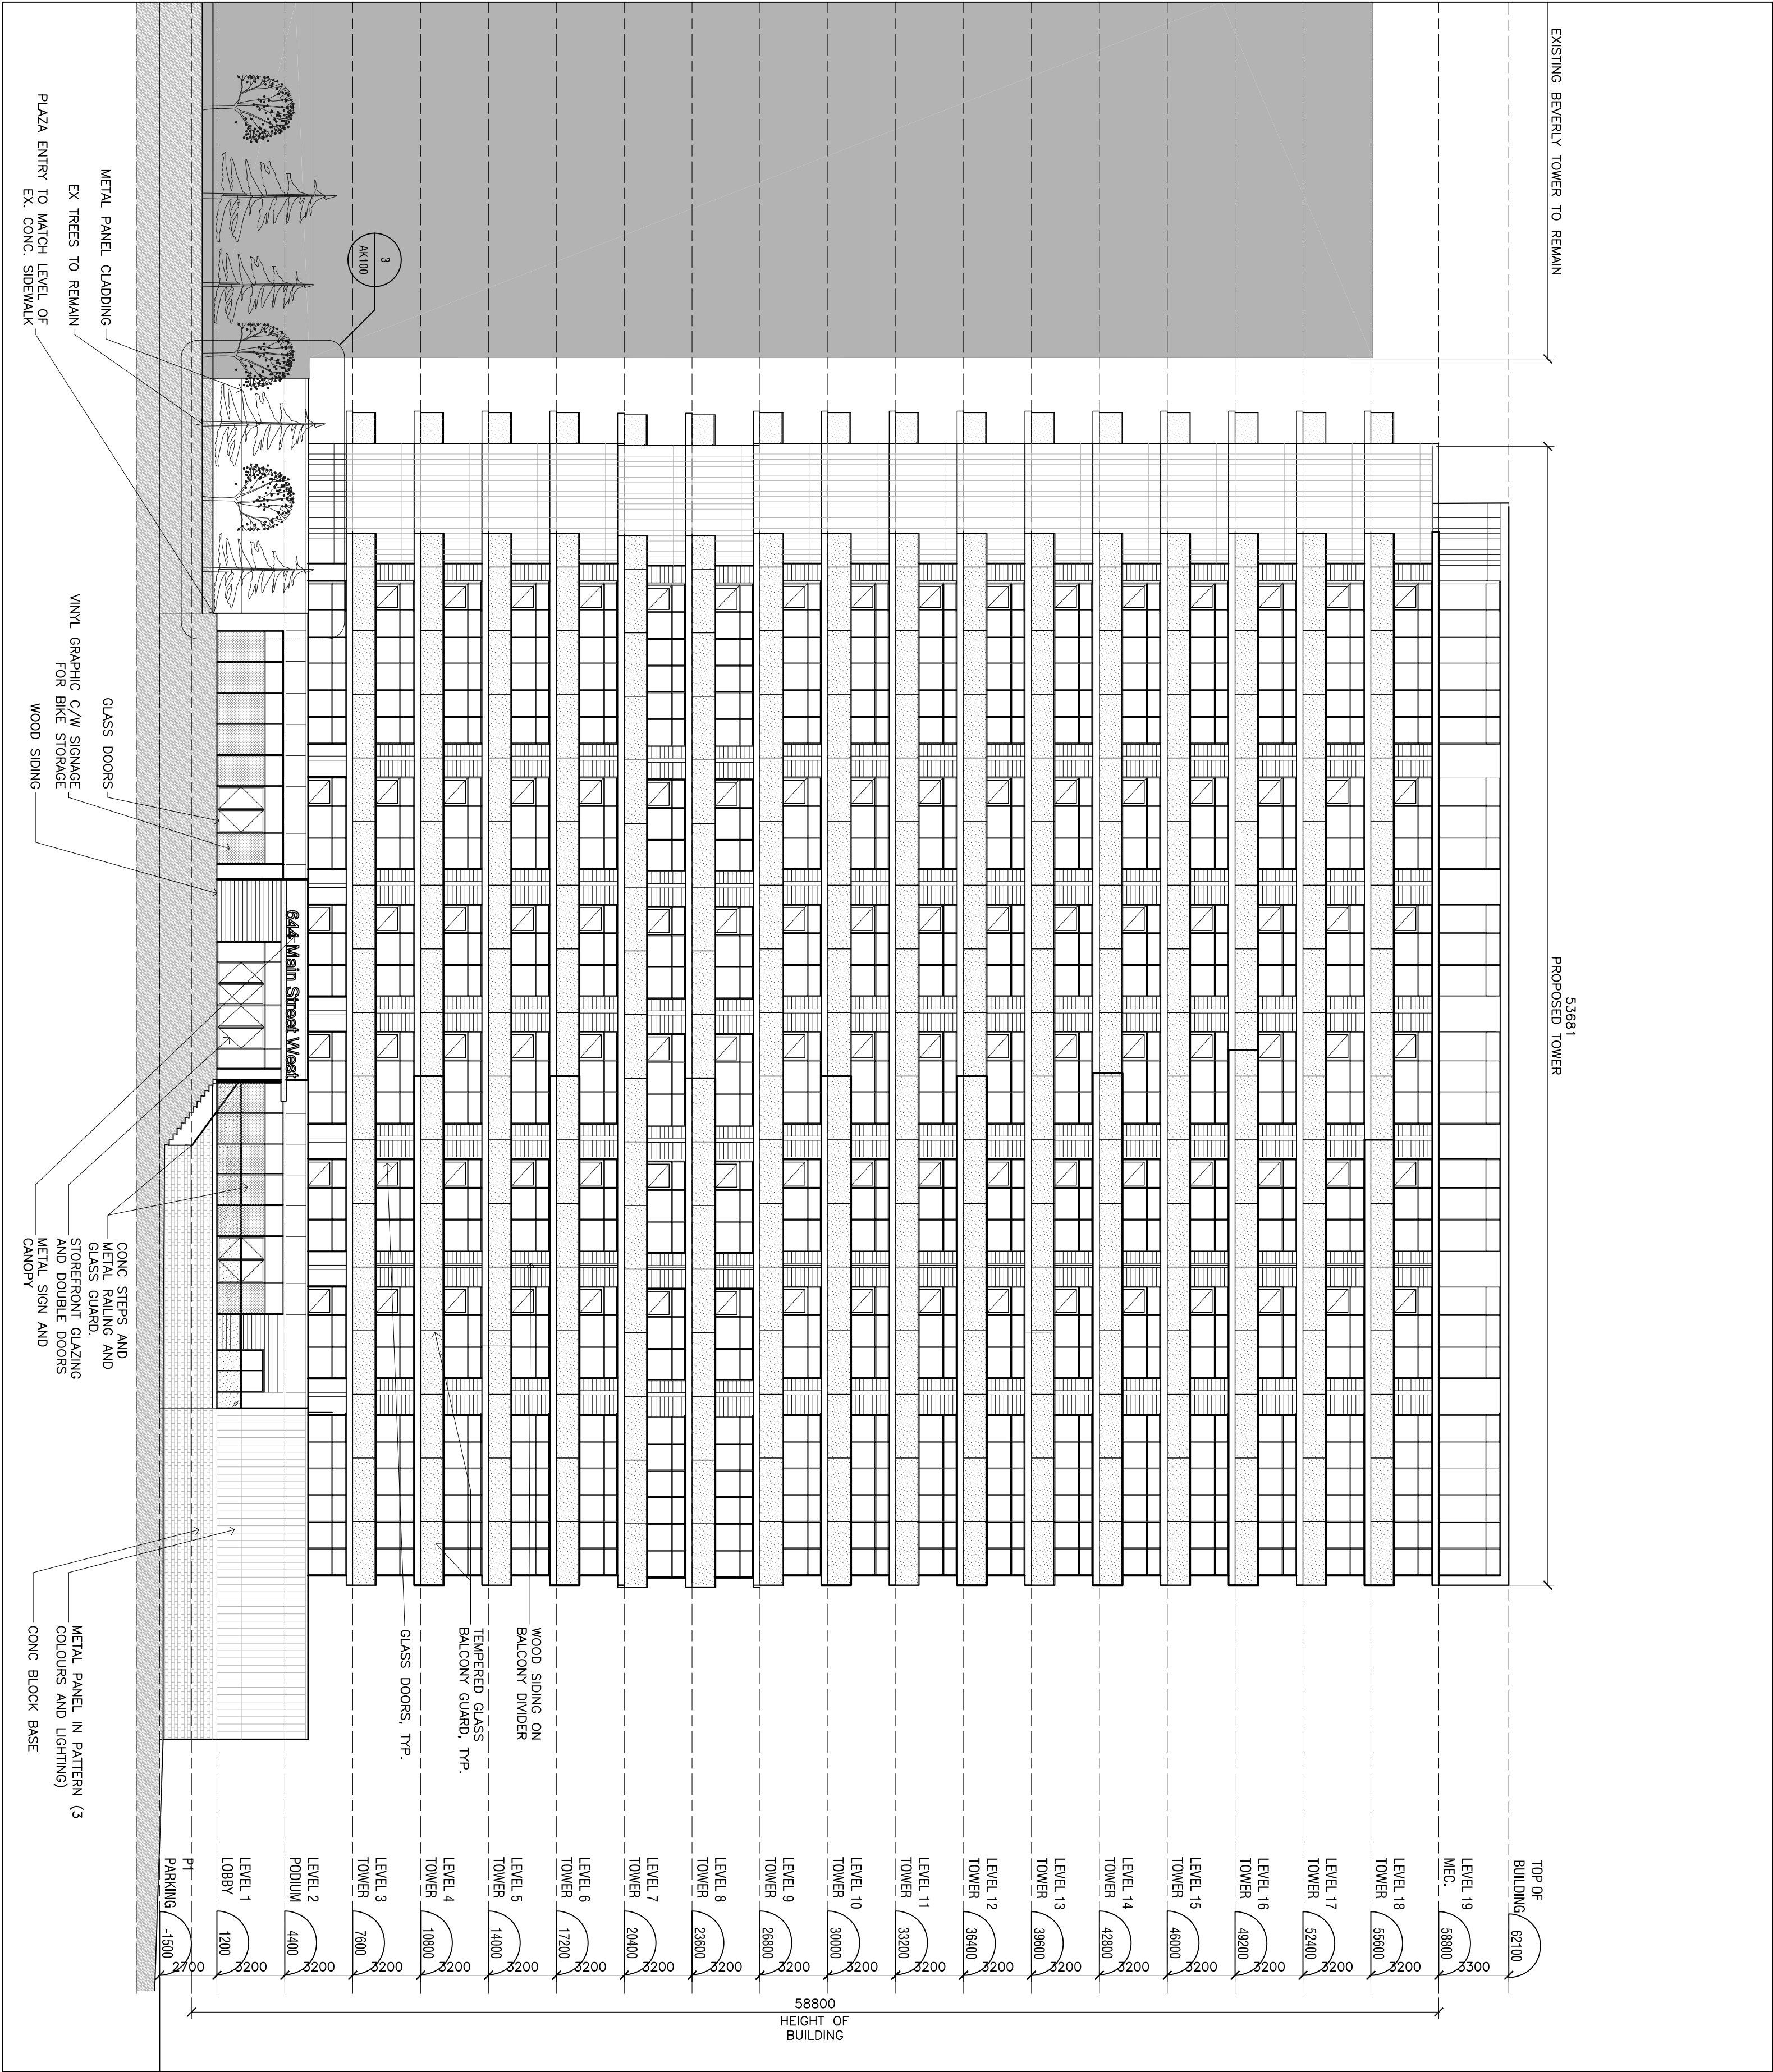

SOUTH ELEVATION (MAIN STREET)


1:200 AK100



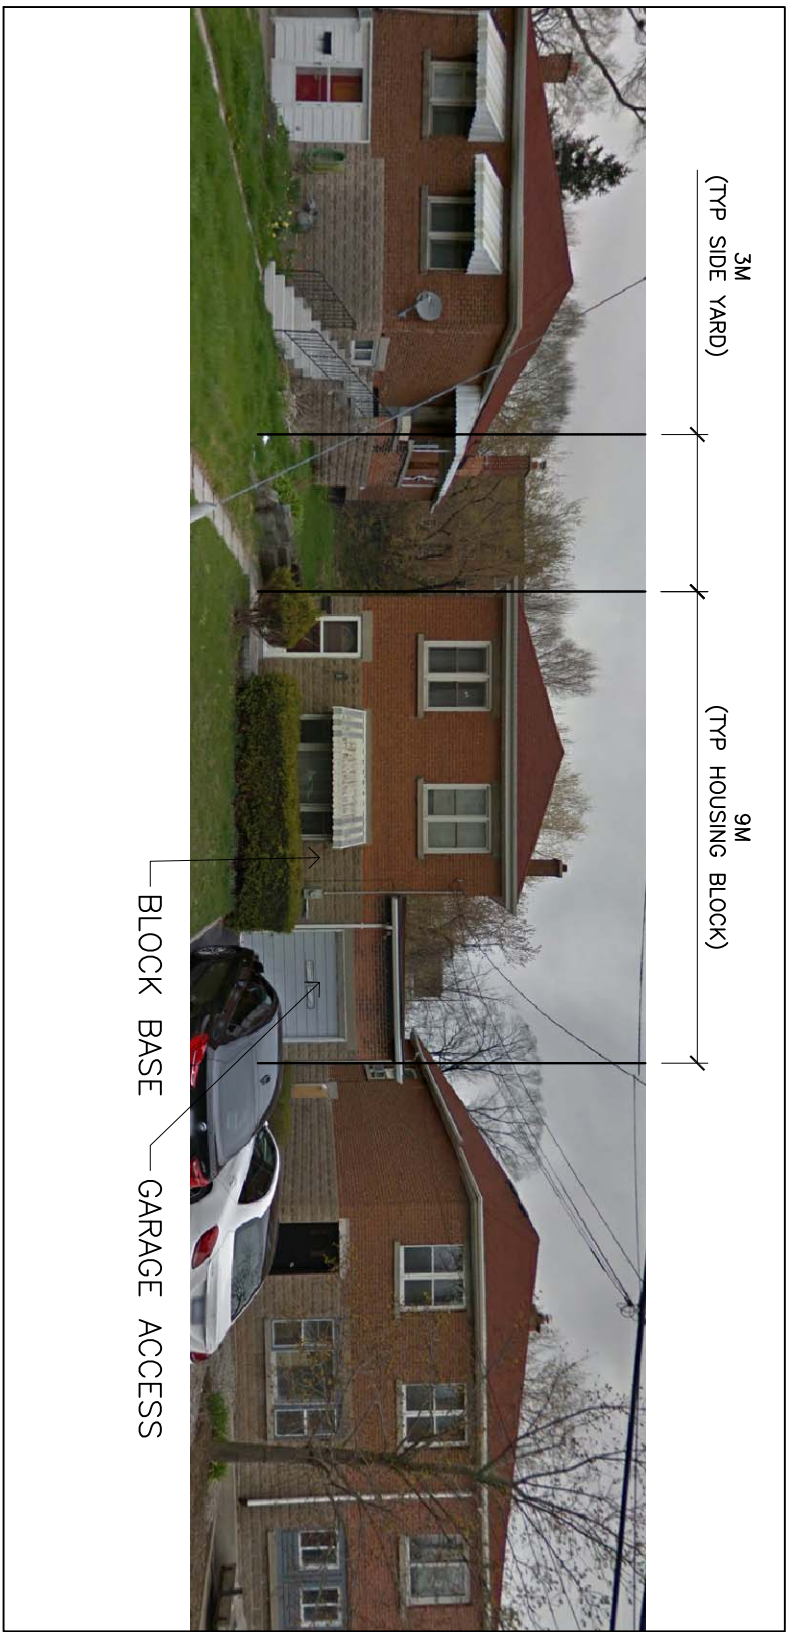


HOUSES ON CARLING STREET

4  
AK200  
1/200

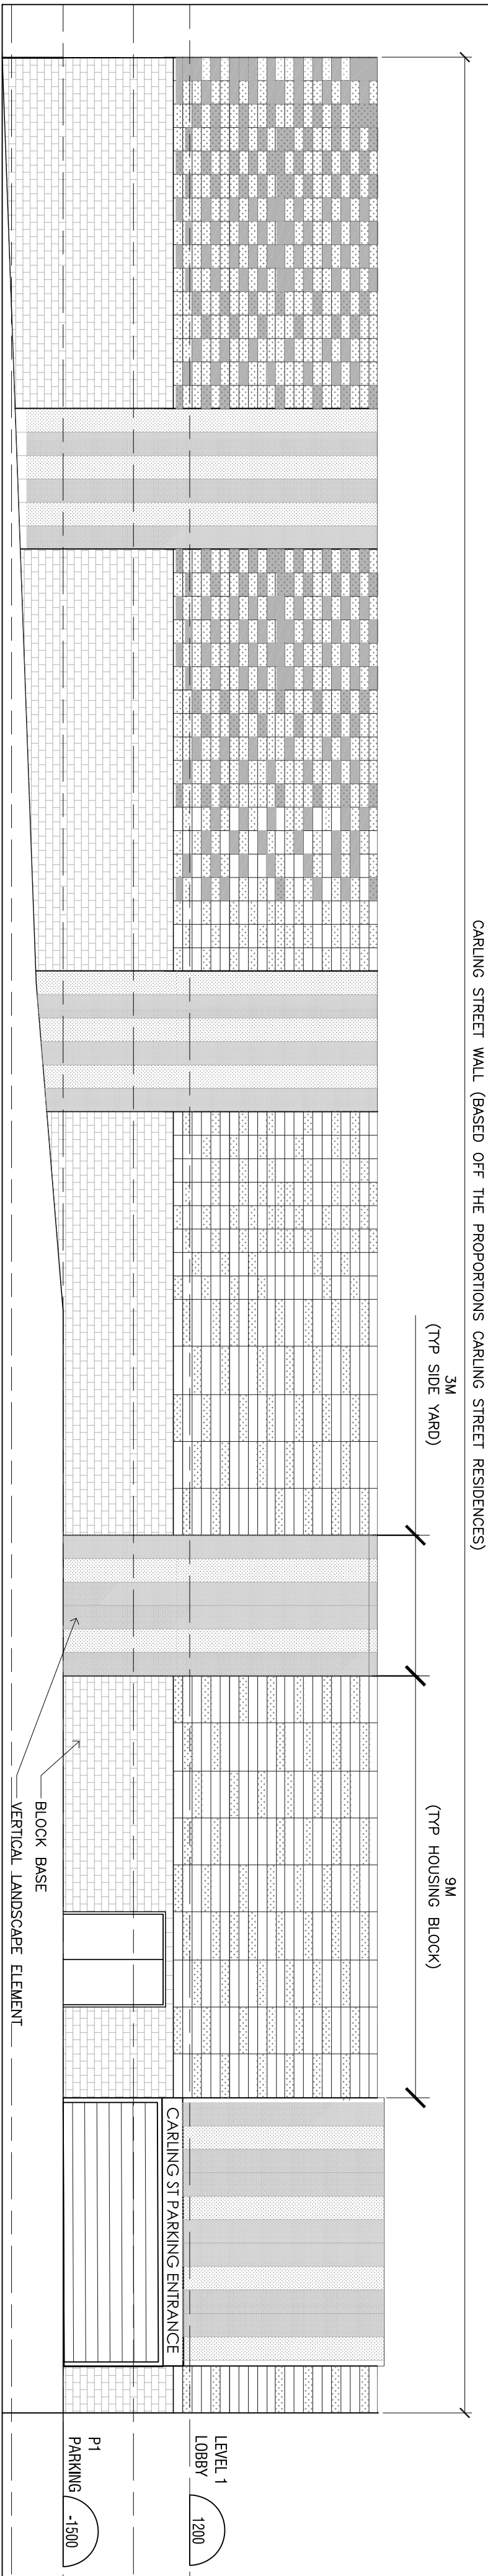


PODIUM WALL (CARLING STREET)

3  
AK200  
1/100

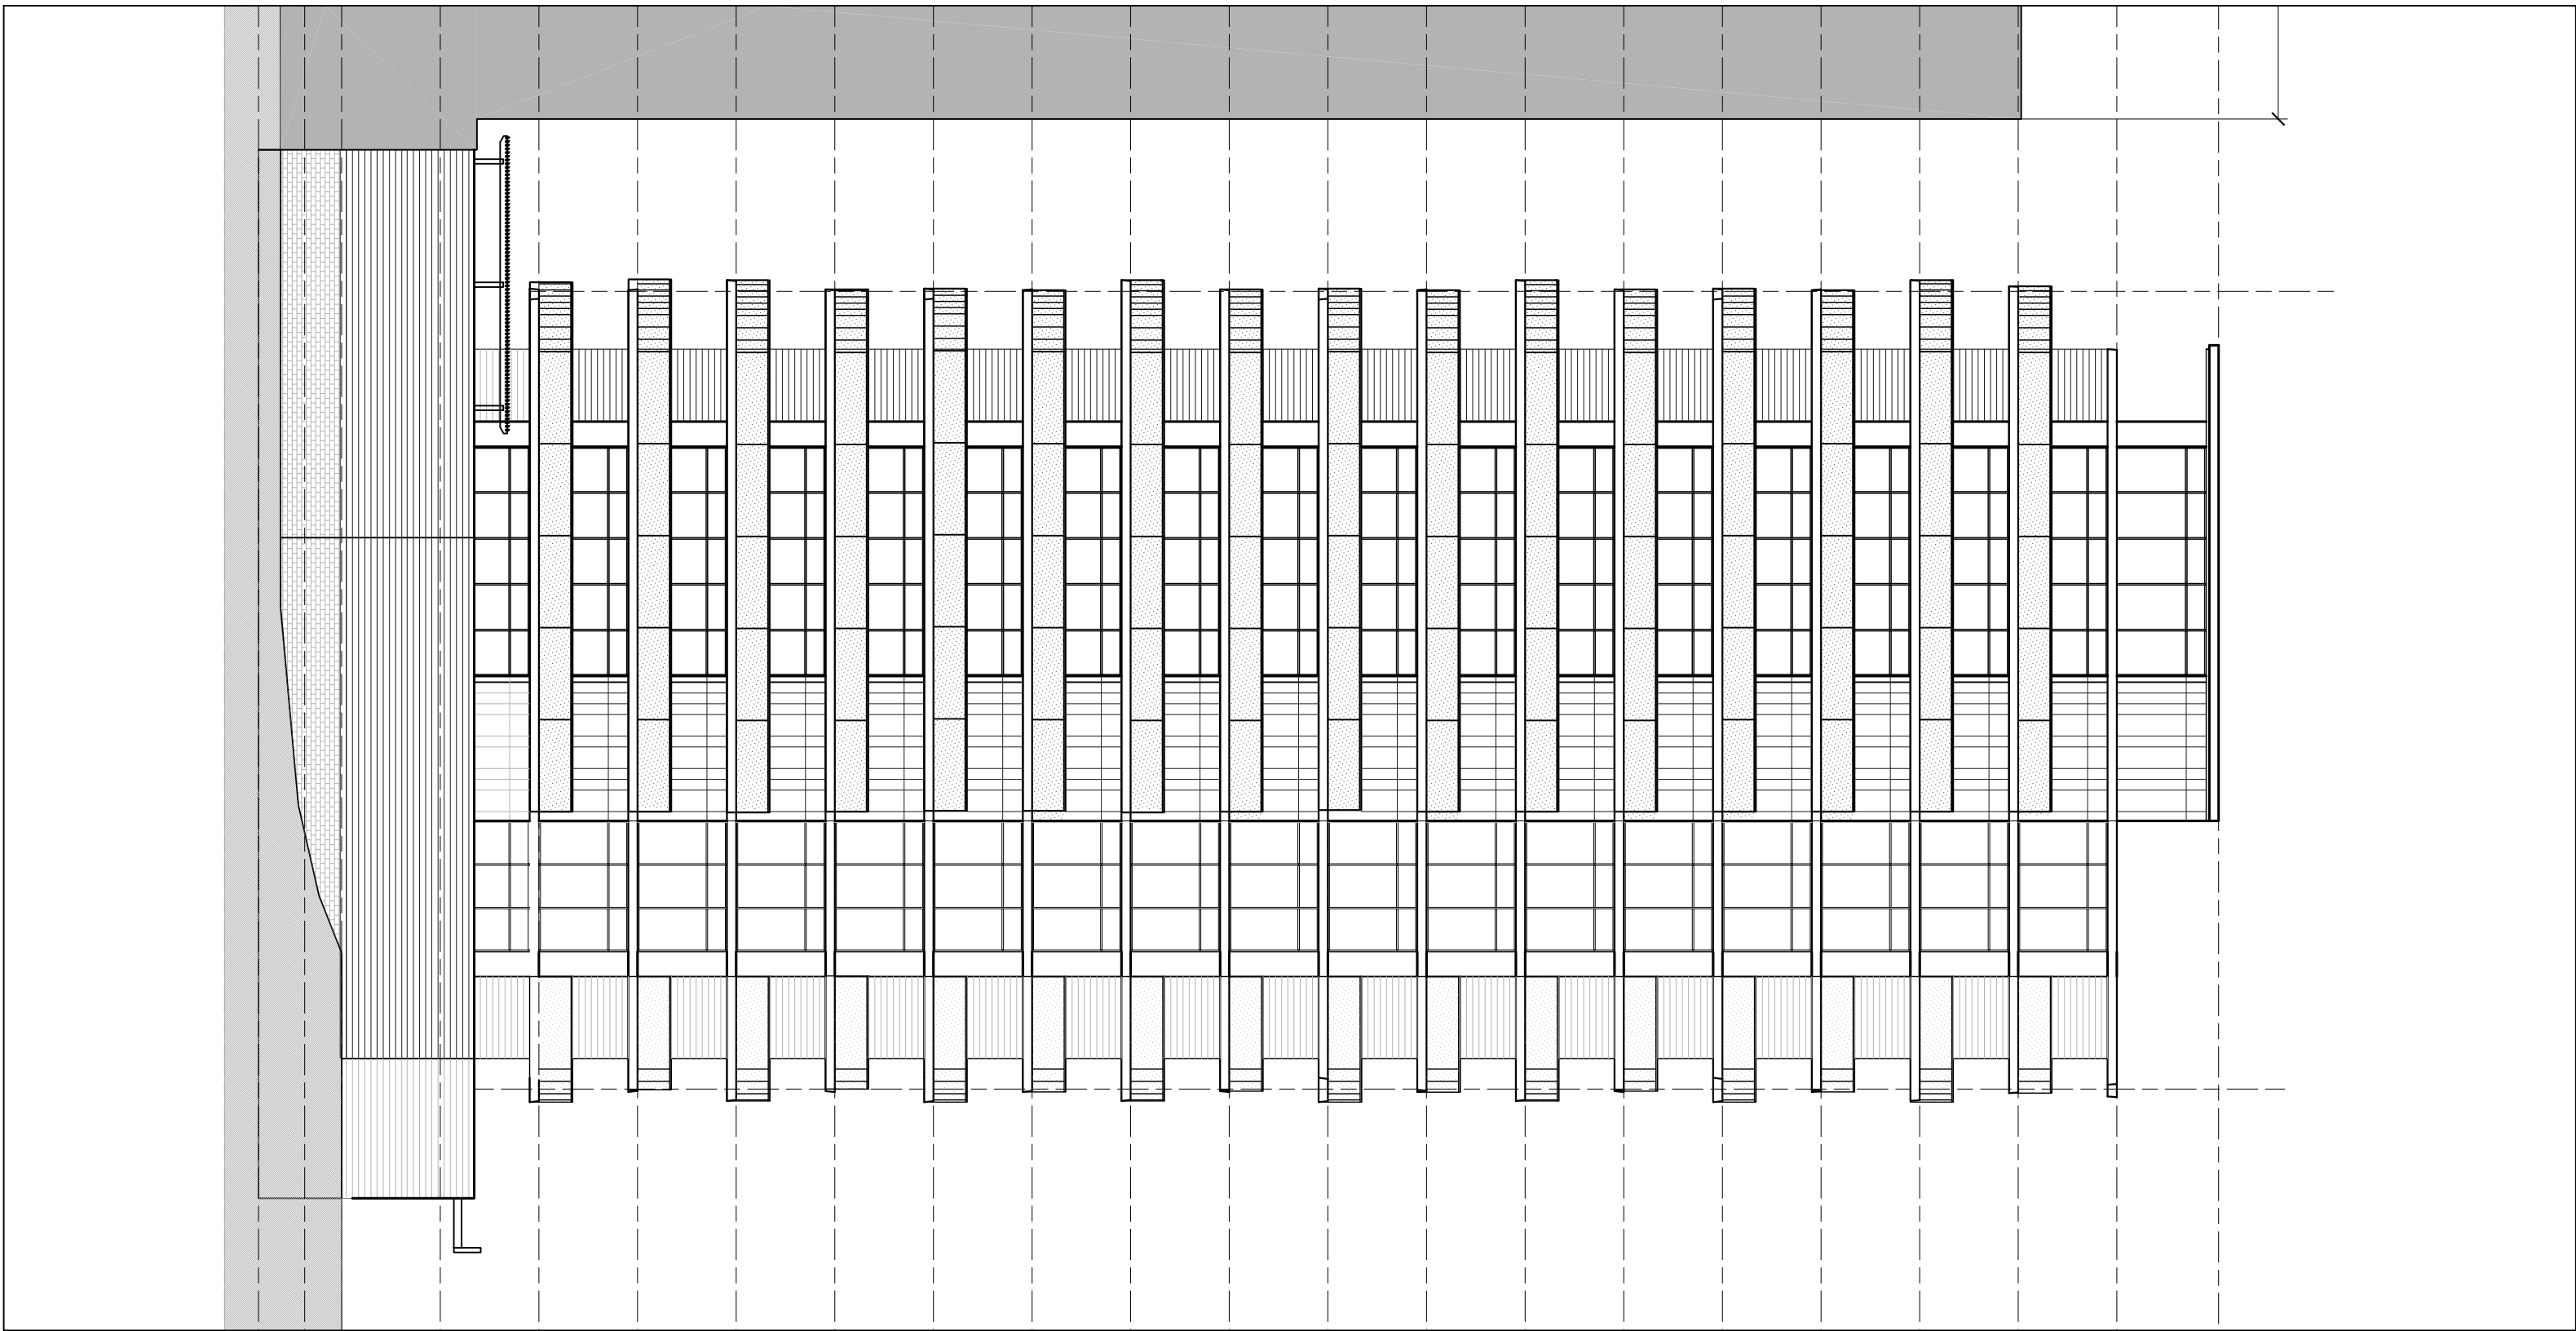

WEST ELEVATION



2  
AK200  
1/200

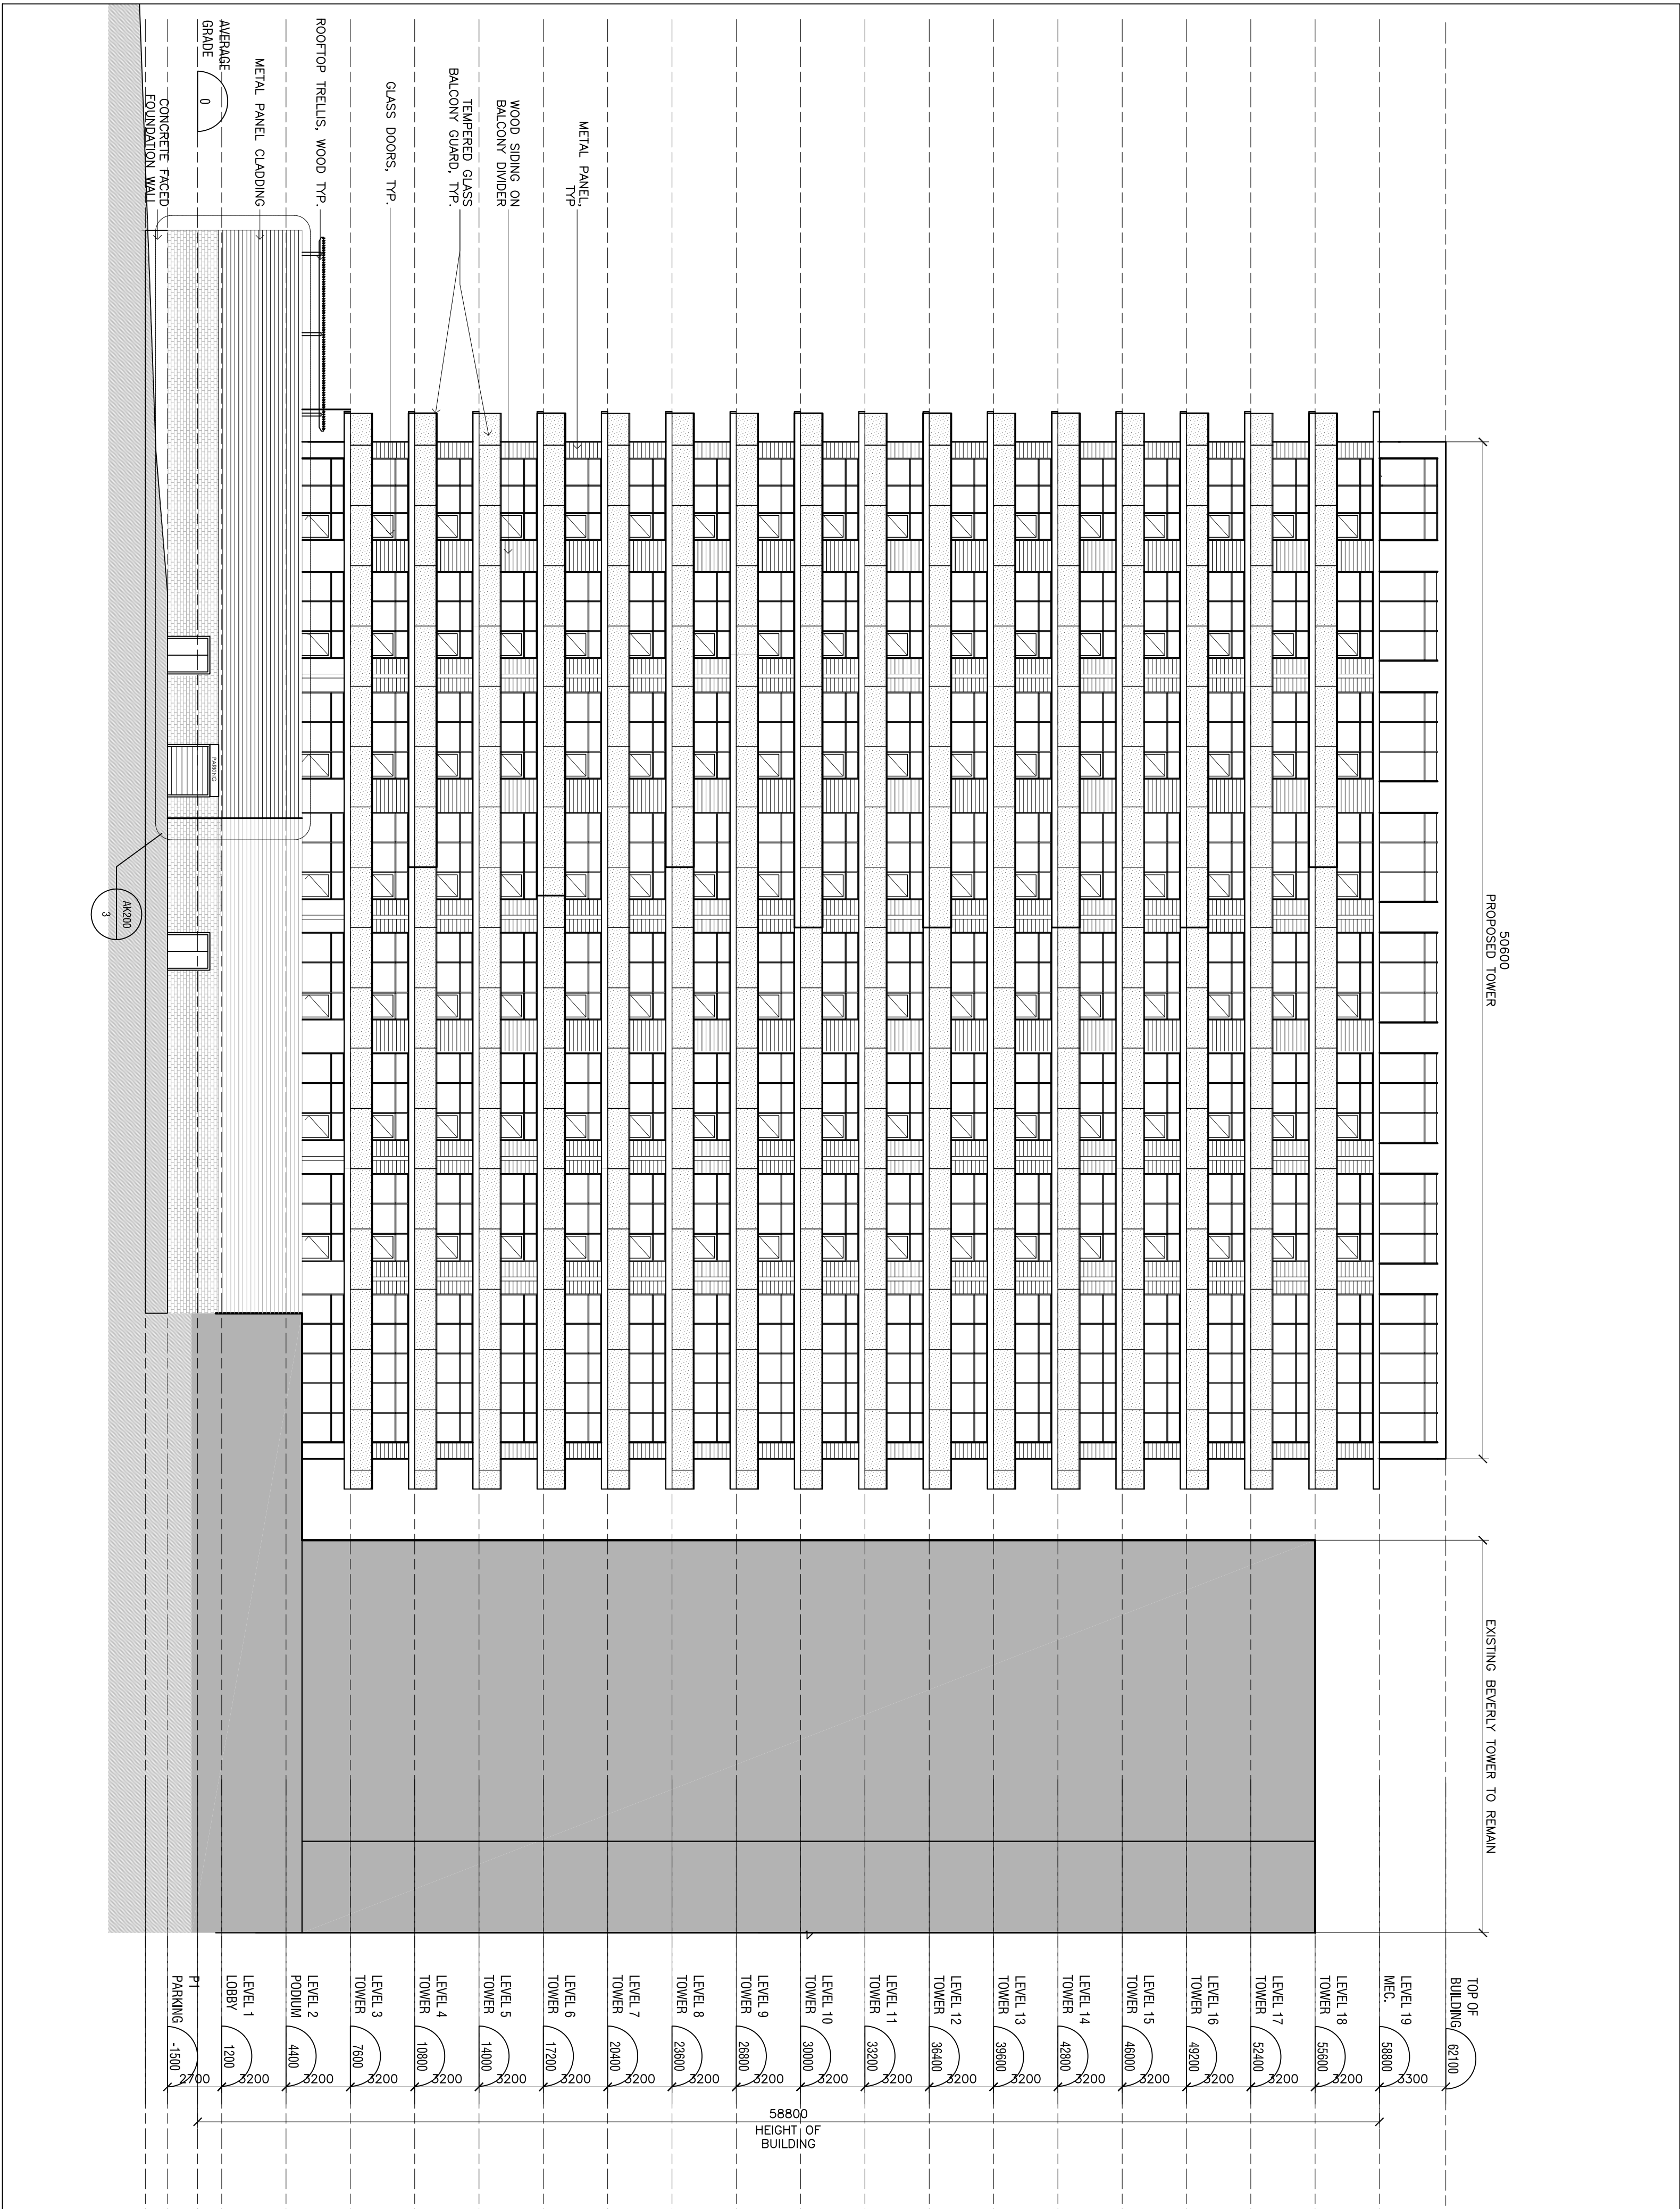

NORTH ELEVATION (CARLING STREET)

1  
AK200  
1/200

PROJECT LOGO

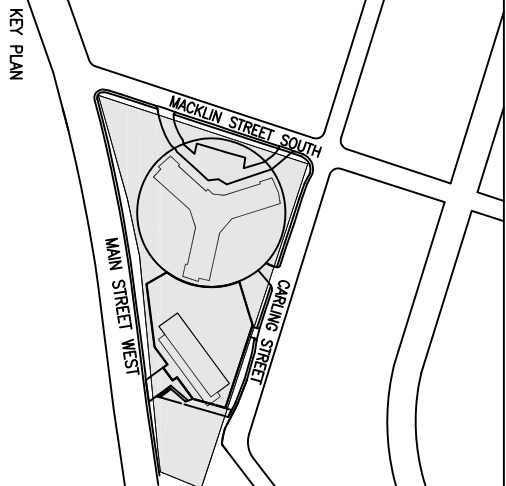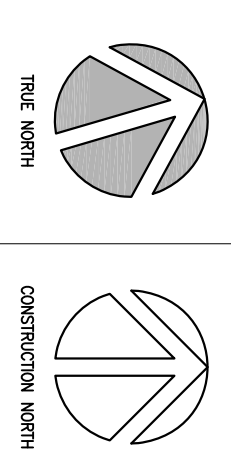

KEY PLAN

DISCREPANCIES MUST BE REPORTED IMMEDIATELY TO THE ARCHITECT. DIMENSIONS MUST BE USED ON THE DRAWING OR AS NOTED ON THE DRAWING. THE DRAWING IS PROTECTED BY COPYRIGHT. ALL DIMENSIONS ARE SHOWN IN MILLIMETERS.

DO NOT SCALE THE DRAWINGS.

McCallumSather

SITE

COMMENTS

PROJECT:  
BEVERLY TOWERS

644 MAIN STREET WEST

DRAWING TITLE:  
EAST AND NORTH  
ELEVATIONS

DRAWN BY: CK DATE: 09/17/2010  
CHECKED BY: DH SCALE: AS SHOWN

PROJECT NO.: 16115

DRAWING NO.:

AK200