



A. J. Clarke and Associates Ltd.

SURVEYORS • PLANNERS • ENGINEERS

memorandum

To: City of Hamilton
Growth Management Division
City Hall, 71 Main Street W., 6th Floor
Hamilton, ON L8P 4Y5

attn: Sandra Al-Dabbagh

From: Brad Clarke

Date: May 15, 2020

**Re: 804 – 816 King Street West (UHOPA-19-004 / ZAC-19-009) – Updated Site Plan
City of Hamilton (Ward 1)**

Dear Sandra:


This memo will serve as acknowledgement that the updated Site Plan by Lintack Architect submitted to the City on March 13, 2020 and attached to this memo will follow the findings and recommendations as set out in A. J. Clarke's Functional Servicing Report signed and dated December 16, 2019.

If there is anything further you require please do not hesitate to contact this office.

Regards,

Brad Clarke, P.Eng.
Project Manager
A. J. Clarke and Associates Ltd.

Copy: Gateway Development Group Inc. – Charles Wah

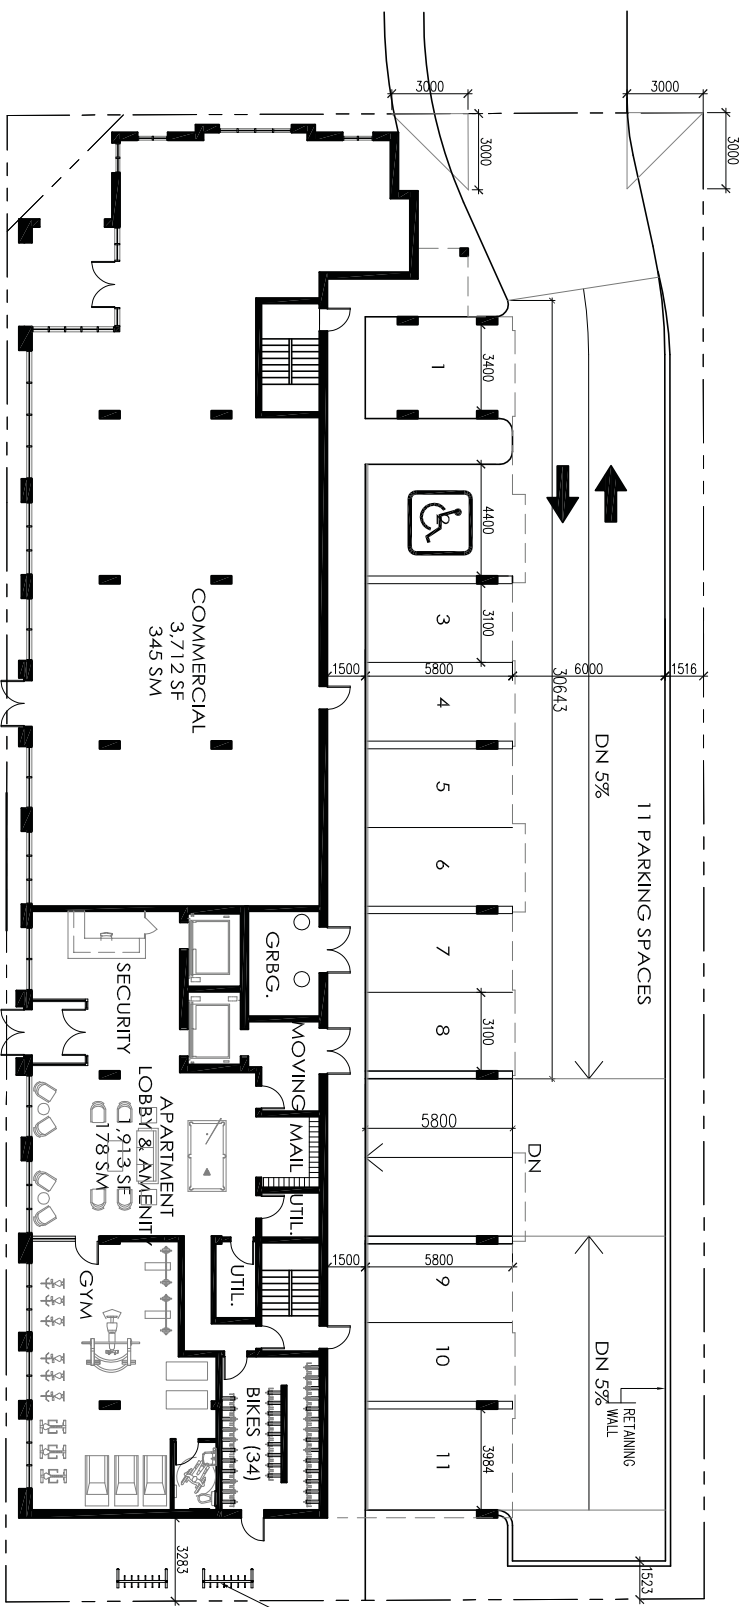

PROPOSED:
KING & PARADISE STUDENT RESIDENCE

KING STREET WEST
HAMILTON, ONTARIO

SCALE:
1:200

DATE:
SEP 2019

LINTACK ARCHITECTS

INCORPORATED

244 JAMES STREET SOUTH, HAMILTON, ONTARIO, L8P 3K3
T: 905.522.6165 • F: 905.522.2207 • E: info@lntack.com
WWW.LINTACK.COM

SITE PLAN

JOB No.
18,008

DWG. No.
A-1