



**LEGEND**

	PROPOSED CATCHMENT AREA
	CATCHMENT NAME
	CATCHMENT AREA
	IMPERVIOUSNESS COEFFICIENT

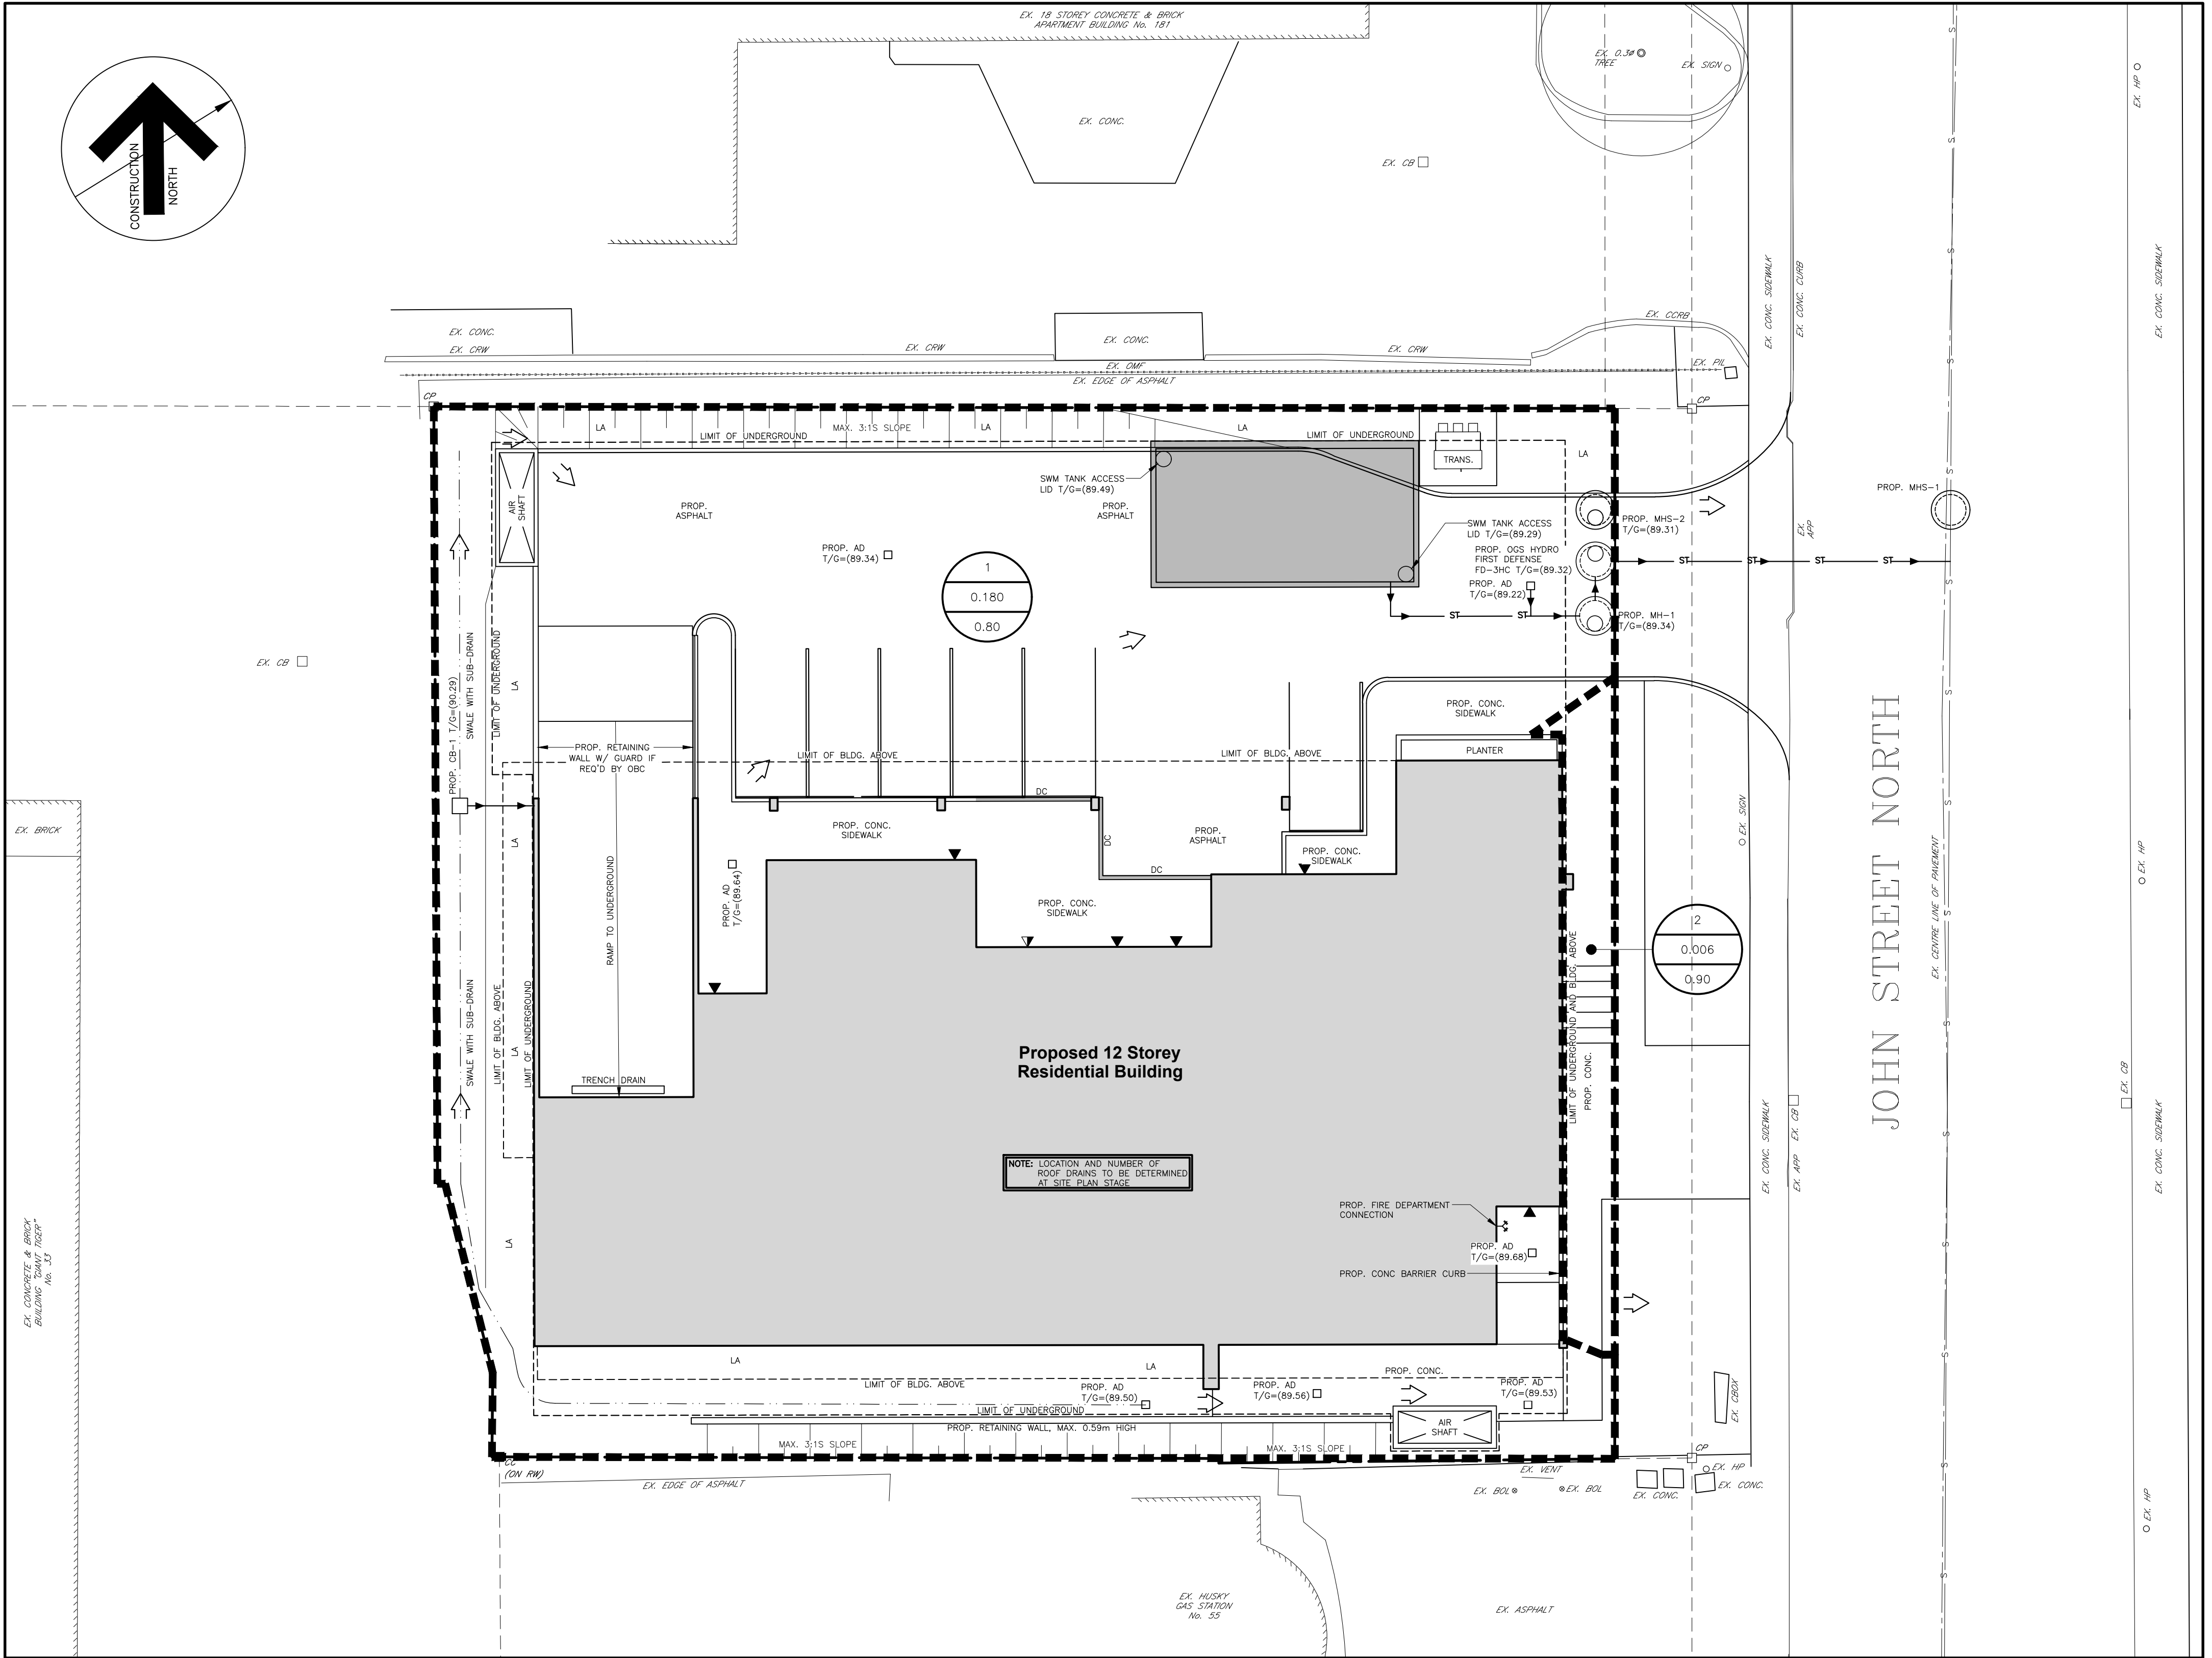

1 Proposed Area Drainage Plan  
C3-1

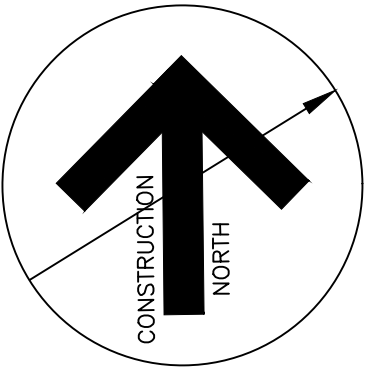

Contractor must verify all dimensions on the Project Site and report any discrepancies before proceeding with the Work.

This drawing is a part of the Contract Documents and is to be read in conjunction with all other Contract Documents.

© COPYRIGHT - LANHACK Consultants Inc. All rights reserved.

SOURCE - EXISTING BOUNDARY SURVEY AND TOPOGRAPHICAL INFORMATION OBTAINED FROM A.T. MCLEAREN LTD., DWG NO. 36814, DATED - DEC 23, 2021

THE POSITION OF THE POLE LINES, CONDUITS, WATERMANS, SEWERS, AND OTHER UTILITIES AND STRUCTURES ARE NOT NECESSARILY SHOWN ON THE CONTRACT DRAWINGS, AND WHERE SHOWN, THE ACCURACY OF THE POSITION OF SUCH UTILITIES AND STRUCTURES IS NOT GUARANTEED.

**Revision Record**

No.	Description	Date (m/d/y)
B	RE-ISSUED FOR ZBA/OPA	02/14/24
A	ISSUED FOR ZBA/OPA	12/02/22

**Issue Record**



**NOT FOR CONSTRUCTION**

**LANHACK** Consultants Inc.  
Consulting Engineers  
1709 Upper James Street  
Hamilton, ON L9B 1K7  
Tel: (905) 777-1454  
Fax: (905) 336-8142

**Proposed 12 Storey Residential Building**  
175 JOHN STREET NORTH  
HAMILTON, ON

Date: JULY 2022  
Drawn By: GRW  
Chkd By: SMP  
Scale: AS NOTED

**Proposed Drainage Area Plan**

Project No.: 22080 Drawing No.: C3-1 Rev.: B

Plot Date: 02/13/24  
M:\2022\22080 - 175 John St. N., Para Del Sole\DWG\22080\_C3-1\_Drainage Area Plans.dwg