

BENCHMARK

REVISIONS

NO	REVISION	DATE	BY

STAMP



nextrans
CONSULTING ENGINEERS
Suite 201, 520 Industrial Parkway South
Aurora ON L4G 6W8
Tel: 905-503-2563
Web: www.nextrans.ca



PROJECT NAME:

Residential Development
175 John Street
City of Hamilton

DRAWING TITLE:

AutoTURN Analysis
Garbage Truck
Front End

DESIGN BY: K.A.	DATE: November 25, 2024
CHECKED BY: R.P.	PROJECT NO. NT-22-096
DRAWN BY: K.A.	DRAWING NO.
SCALE: NTS	Figure 14

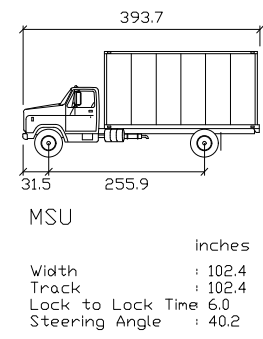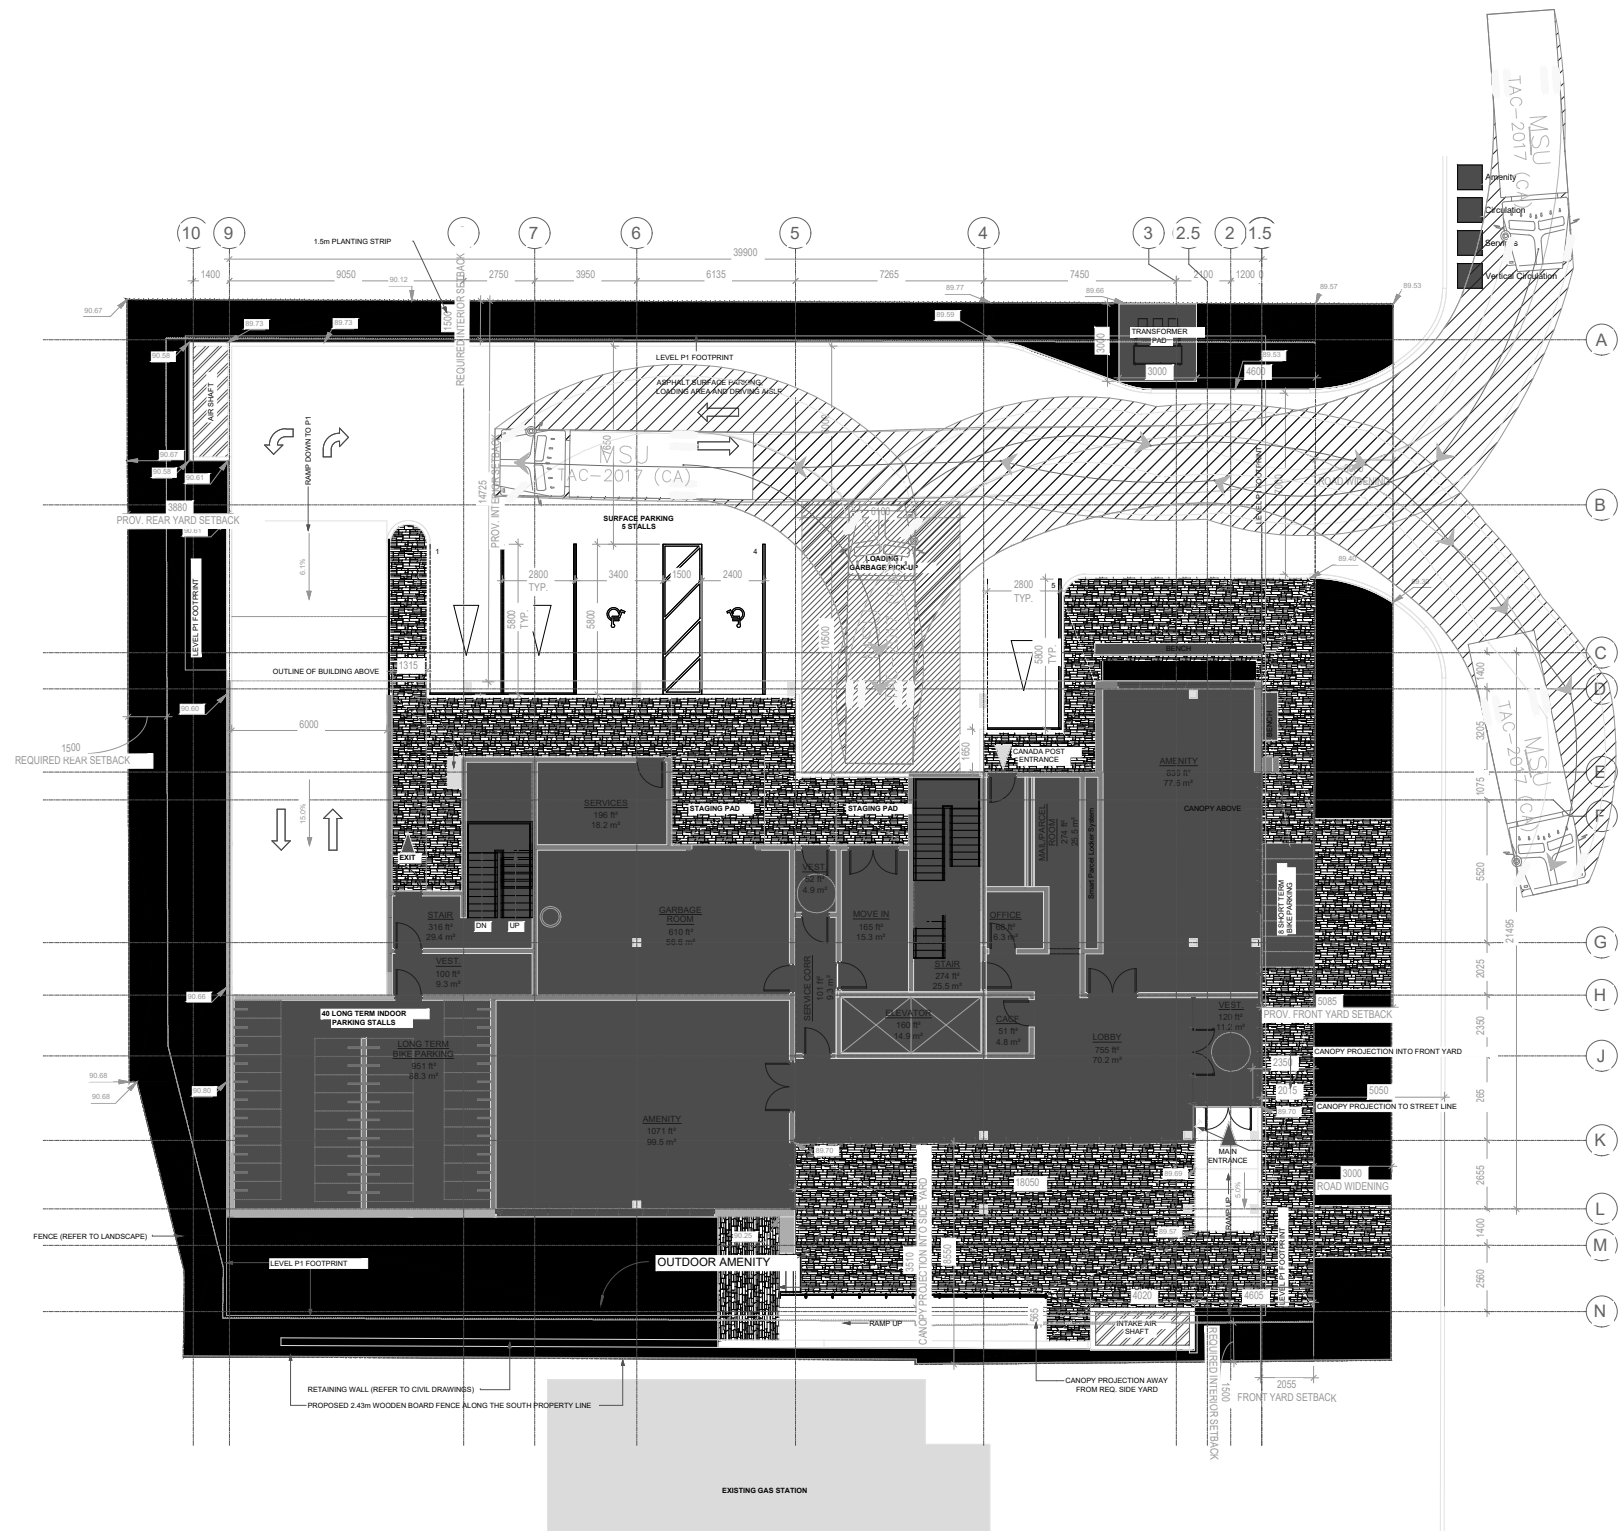

KEY PLAN



BENCHMARK

REVISIONS

NO.	REVISION	DATE	BY


STAMP



PROJECT NAME:
Residential Development
175 John Street
City of Hamilton

DRAWING TITLE:
AutoTURN Analysis
HSU TAC-2017

DESIGN BY: K.A.	DATE: November 25, 2024
CHECKED BY: R.P.	PROJECT NO. NT-22-096
DRAWN BY: K.A.	DRAWING NO.
SCALE: NTS	Figure 15

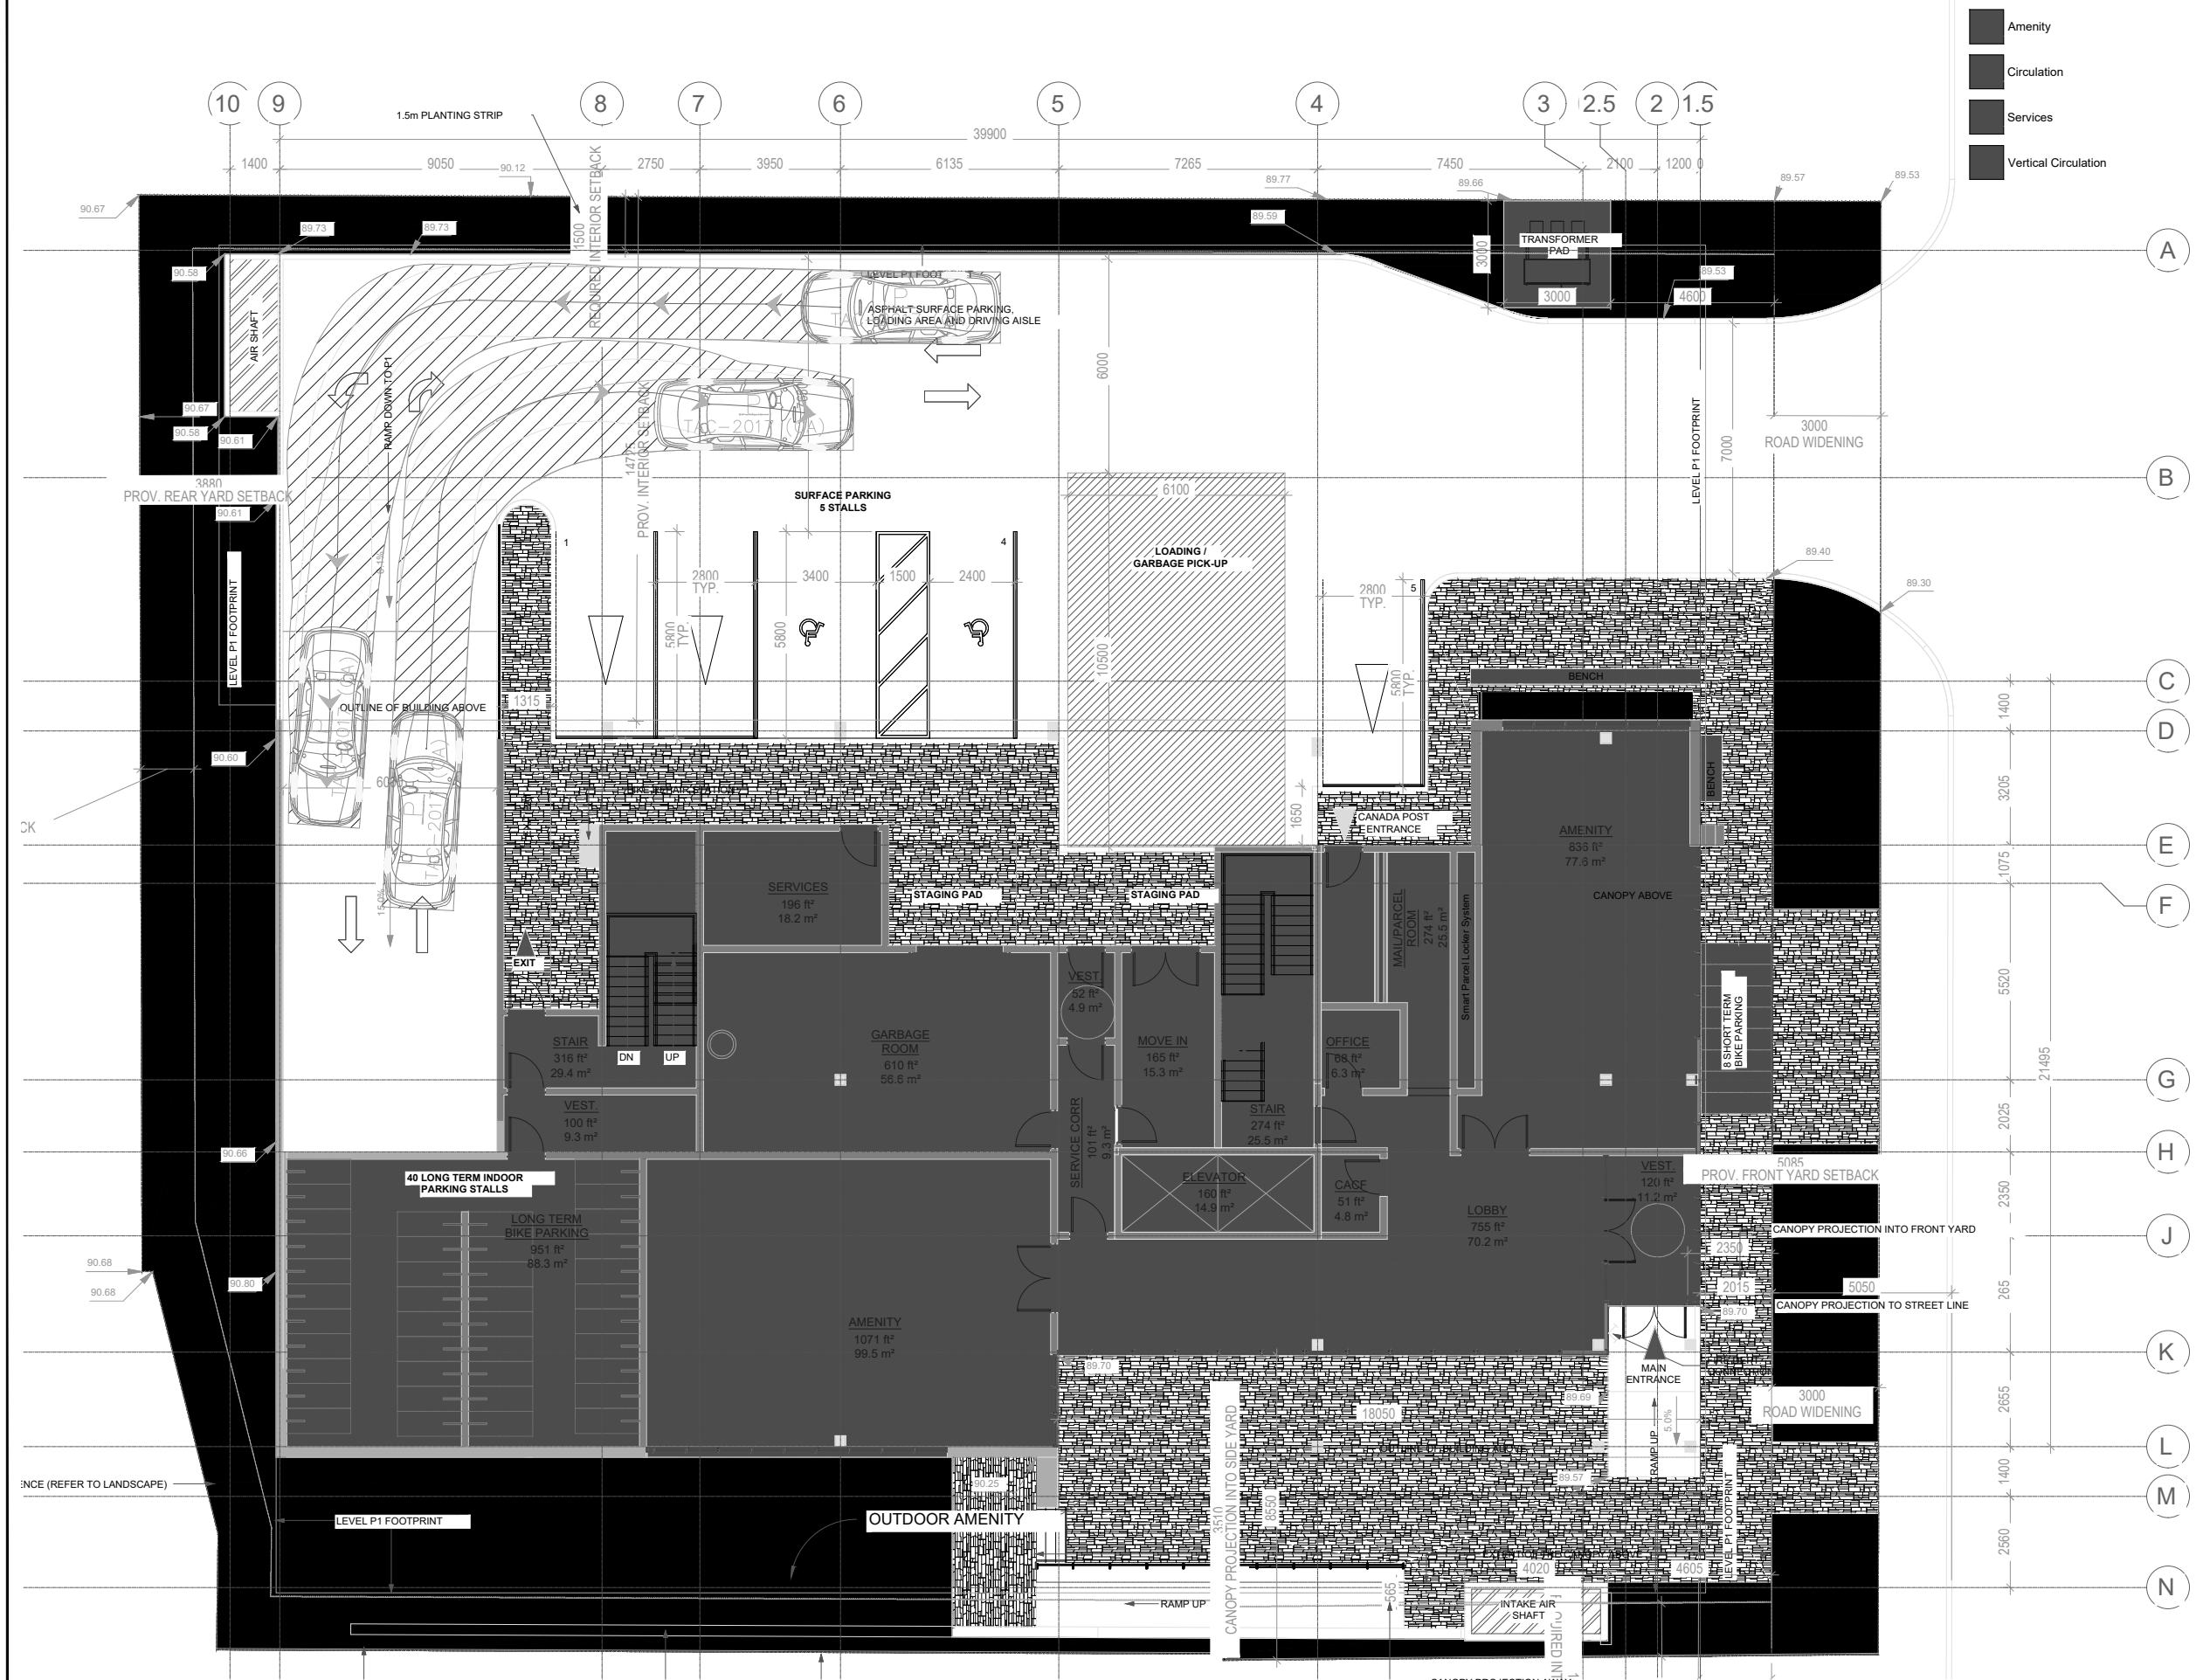

- Amenity
- Circulation
- Services
- Vertical Circulation

BENCHMARK

REVISIONS

NO	REVISION	DATE	BY


STAMP

PROJECT NAME:
Residential Development
175 John Street
City of Hamilton

DRAWING TITLE:
AutoTURN Analysis
P TAC-2017

DESIGN BY: K.A.	DATE: November 25, 2024
CHECKED BY: R.P.	PROJECT NO. NT-22-096
DRAWN BY: K.A.	DRAWING NO.
SCALE: NTS	Figure 15

10 9 8 7 6 5 4 3 2.5 2 1.5

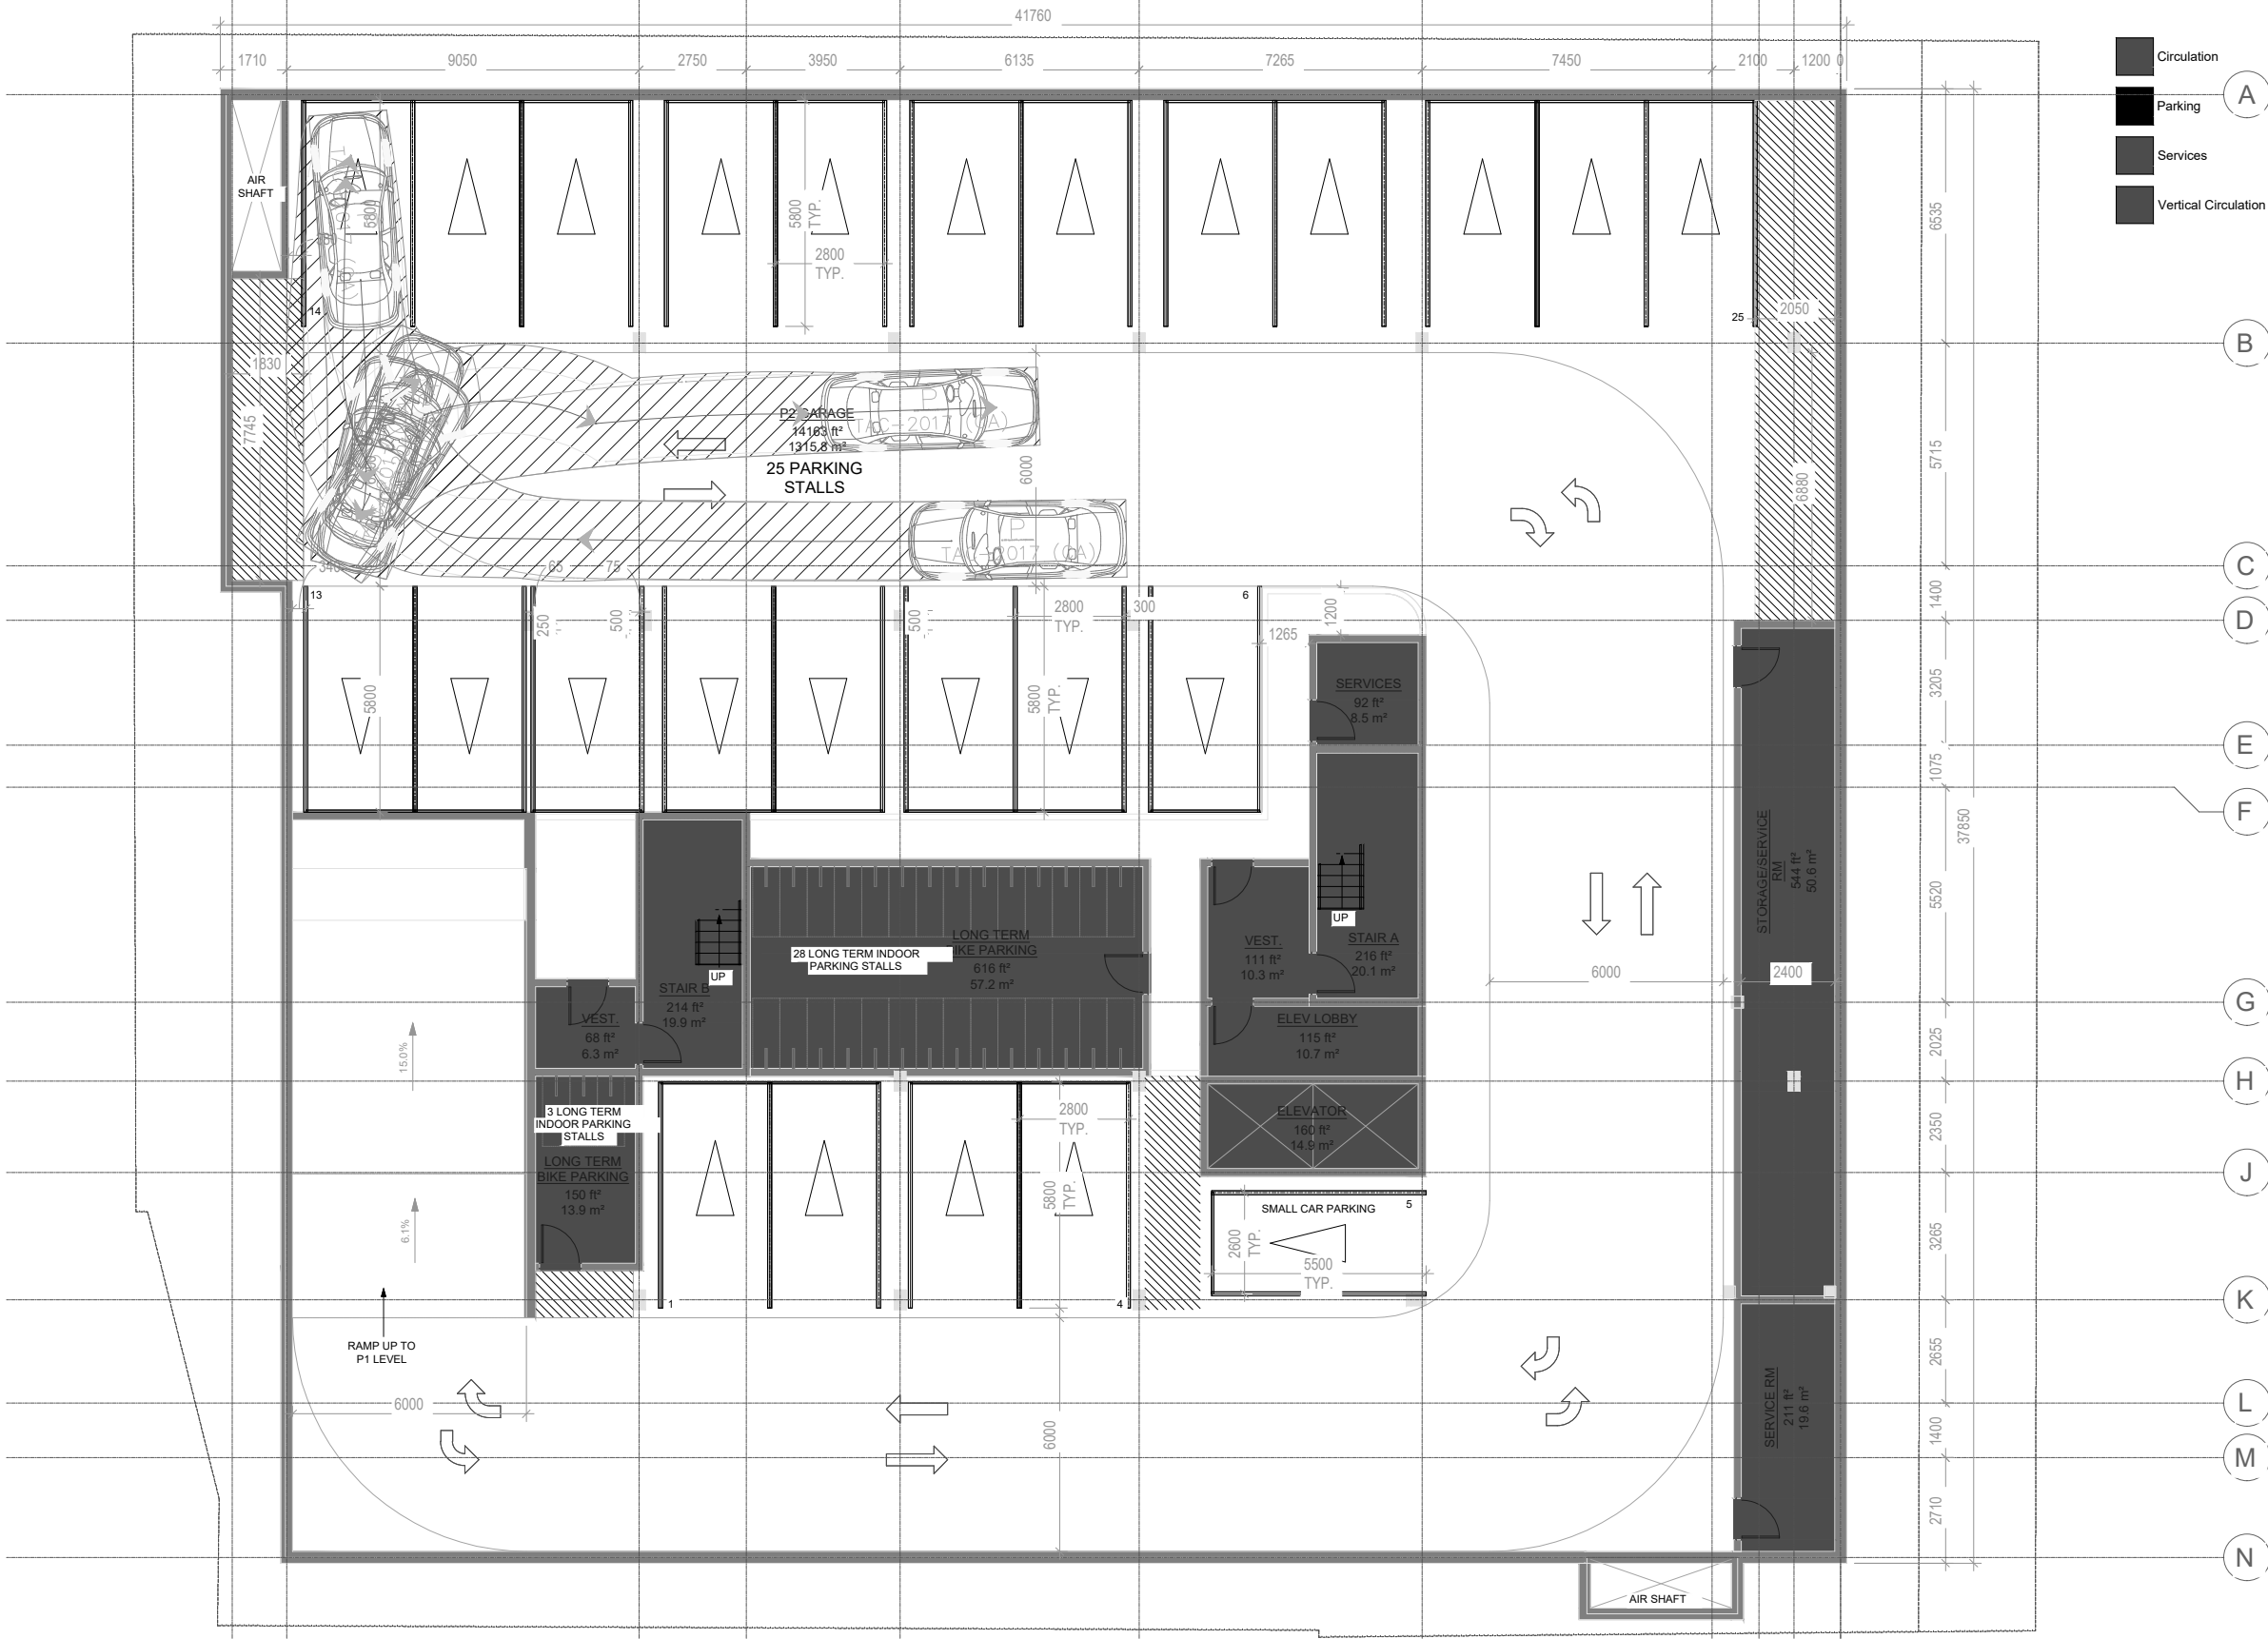

Circulation
 Parking
 Services
 Vertical Circulation

KEY PLAN

BENCHMARK

REVISIONS

NO.	REVISION	DATE	BY

STAMP

nextrans
 CONSULTING ENGINEERS
 Suite 201, 520 Industrial Parkway South
 Aurora ON L4G 6W8
 Tel: 905-503-2563
 Web: www.nextrans.ca

PROJECT NAME:
 Residential Development
 175 John Street
 City of Hamilton

DRAWING TITLE:
 AutoTURN Analysis
 P TAC-2017

DESIGN BY: K.A.	DATE: November 25, 2024
CHECKED BY: R.P.	PROJECT NO. NT-22-096
DRAWN BY: K.A.	DRAWING NO.
SCALE: NTS	Figure 16