

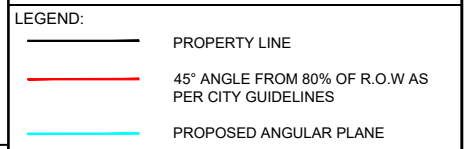
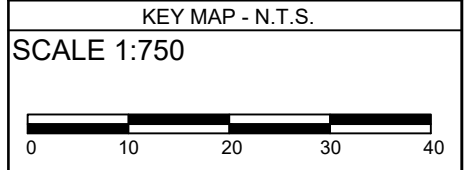
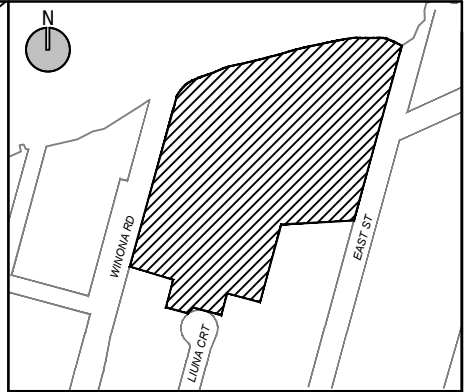
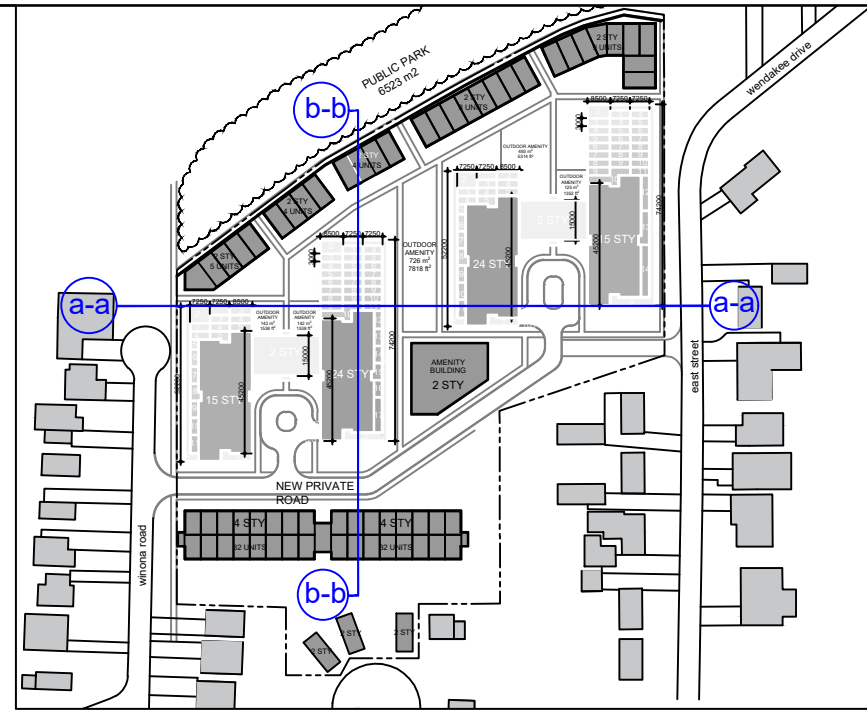


# N-S SECTION

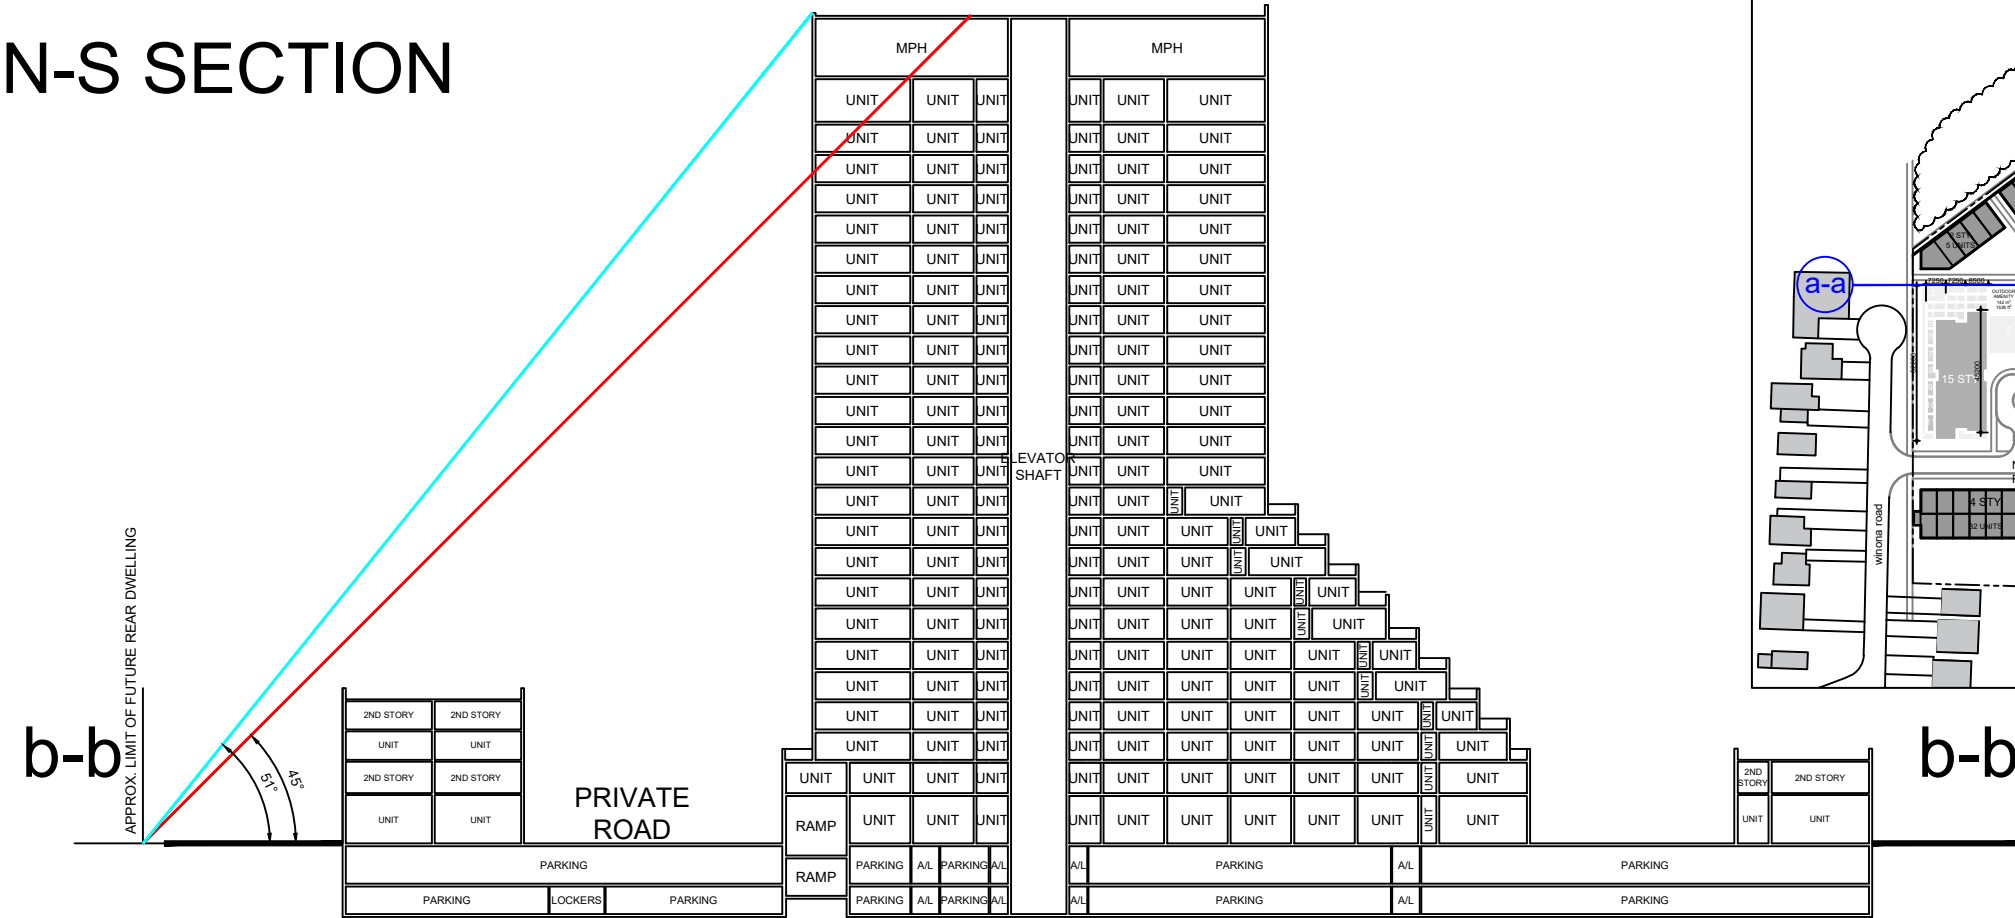

# E-W SECTION

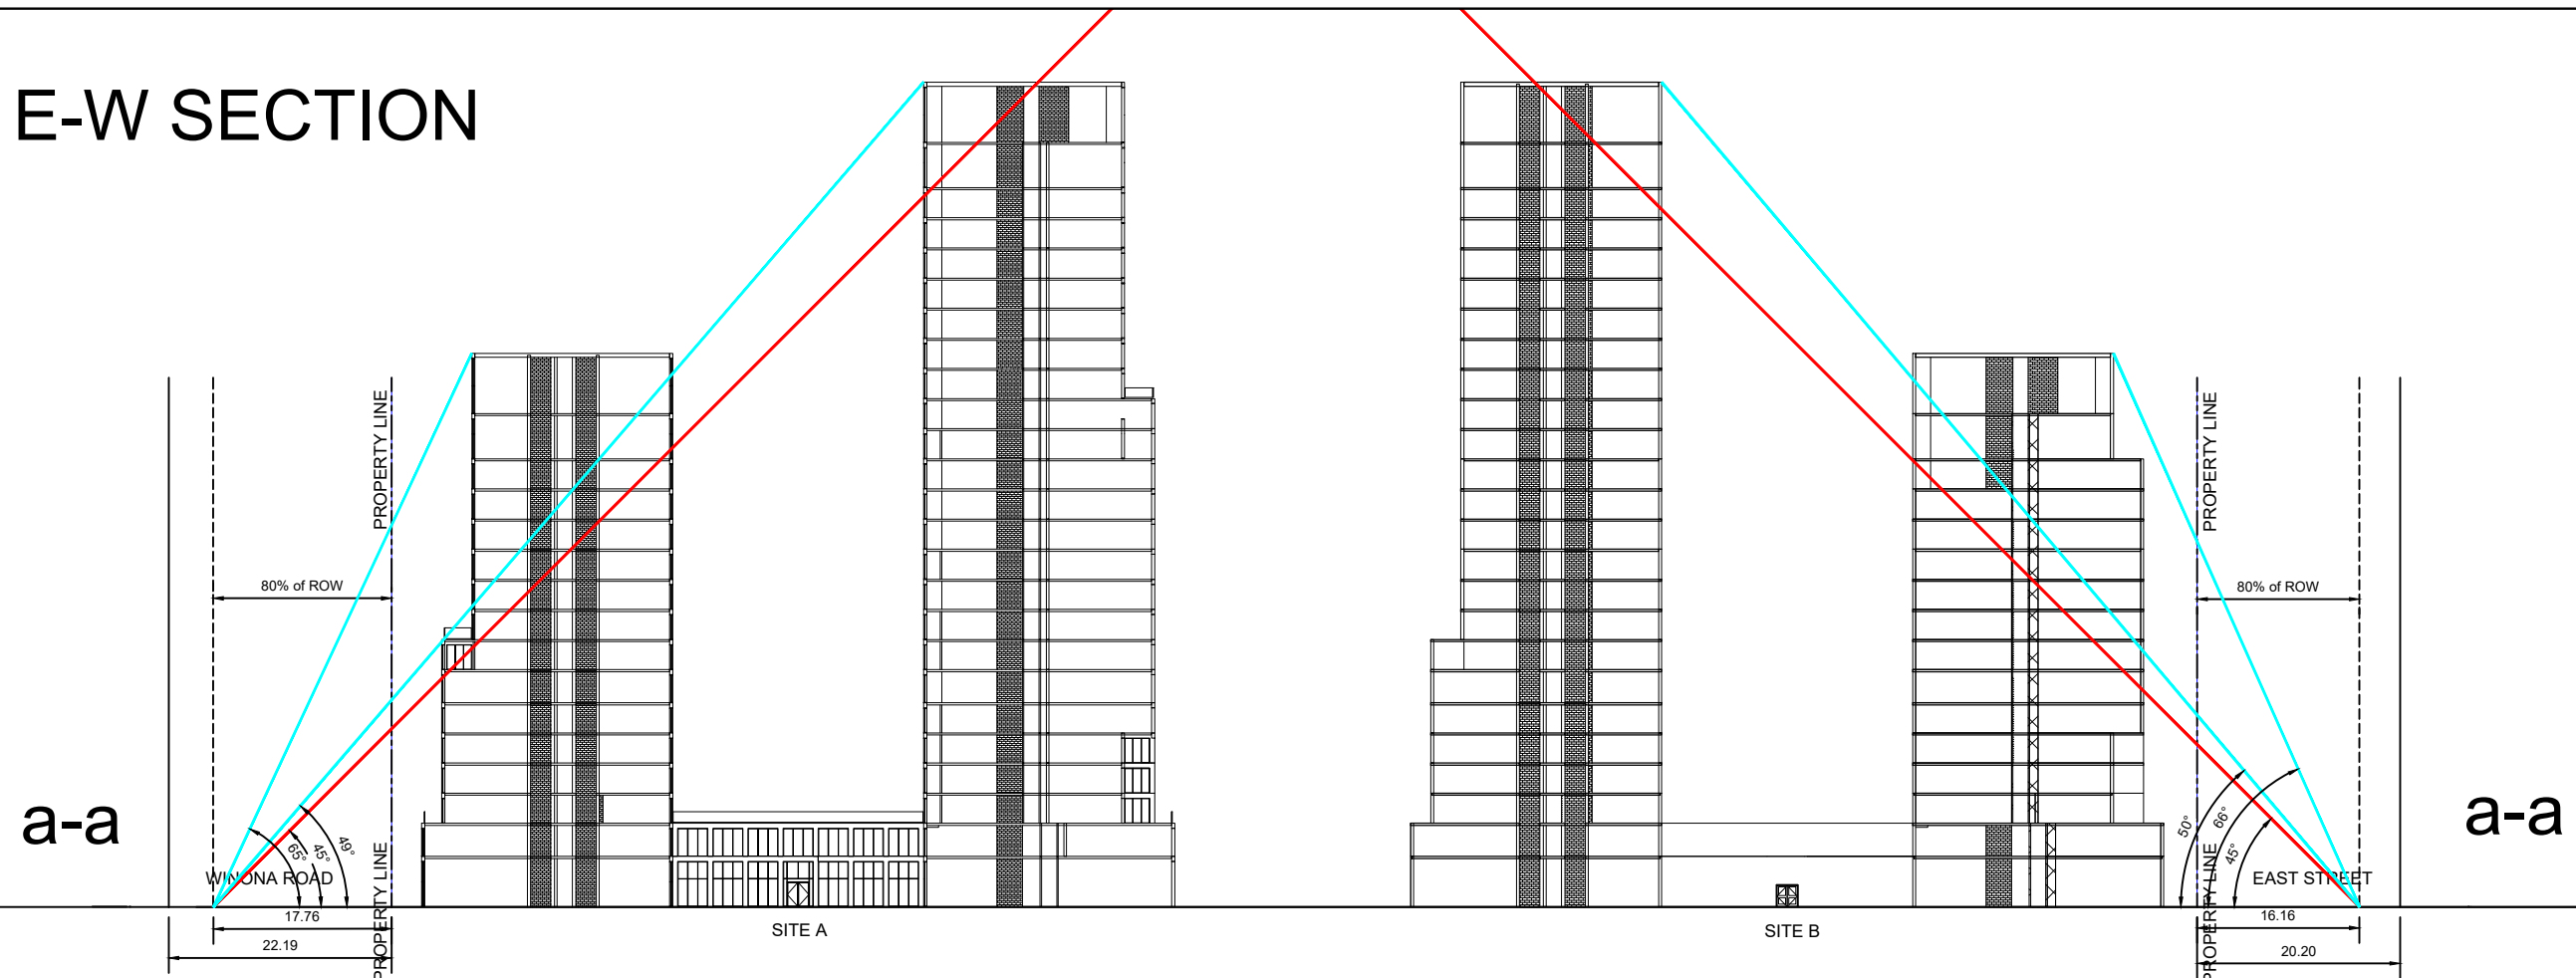

**NOT FOR CONSTRUCTION**  
ISSUED FOR REVIEW & COMMENTS ONLY

NOTES:  
ALL DIMENSIONS SHOWN ON THIS PLAN ARE IN METRES AND CAN BE CONVERTED TO FEET BY DIVIDING BY 0.3048.

DESIGN BY: L. DRENNAN      CHECKED BY: M. JOHNSTON  
DRAWN BY: L. DRENNAN      DATE: DECEMBER 9, 2021

**URBAN SOLUTIONS**  
PLANNING & LAND DEVELOPMENT  
3 STUDEBAKER PLACE, UNIT 1  
HAMILTON, ON L8L 0C8  
905-546-1087 - urbansolutions.info

PROJECT:  
LIUNA GARDENS  
526 WINONA ROAD  
CITY OF HAMILTON

CLIENT:  
LIUNA GARDENS HOLDINGS LP  
C/O ANDREW SALOMON

TITLE: **ANGULAR PLANE SKETCH**

U/S FILE NUMBER: 229-17      SHEET NUMBER: 1