




LEGEND

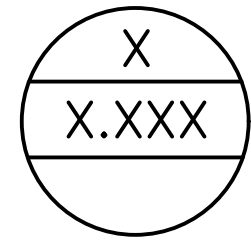

AREA NUMBER
CATCHMENT AREA IN HECTARES



CATCHMENT AREA LIMITS

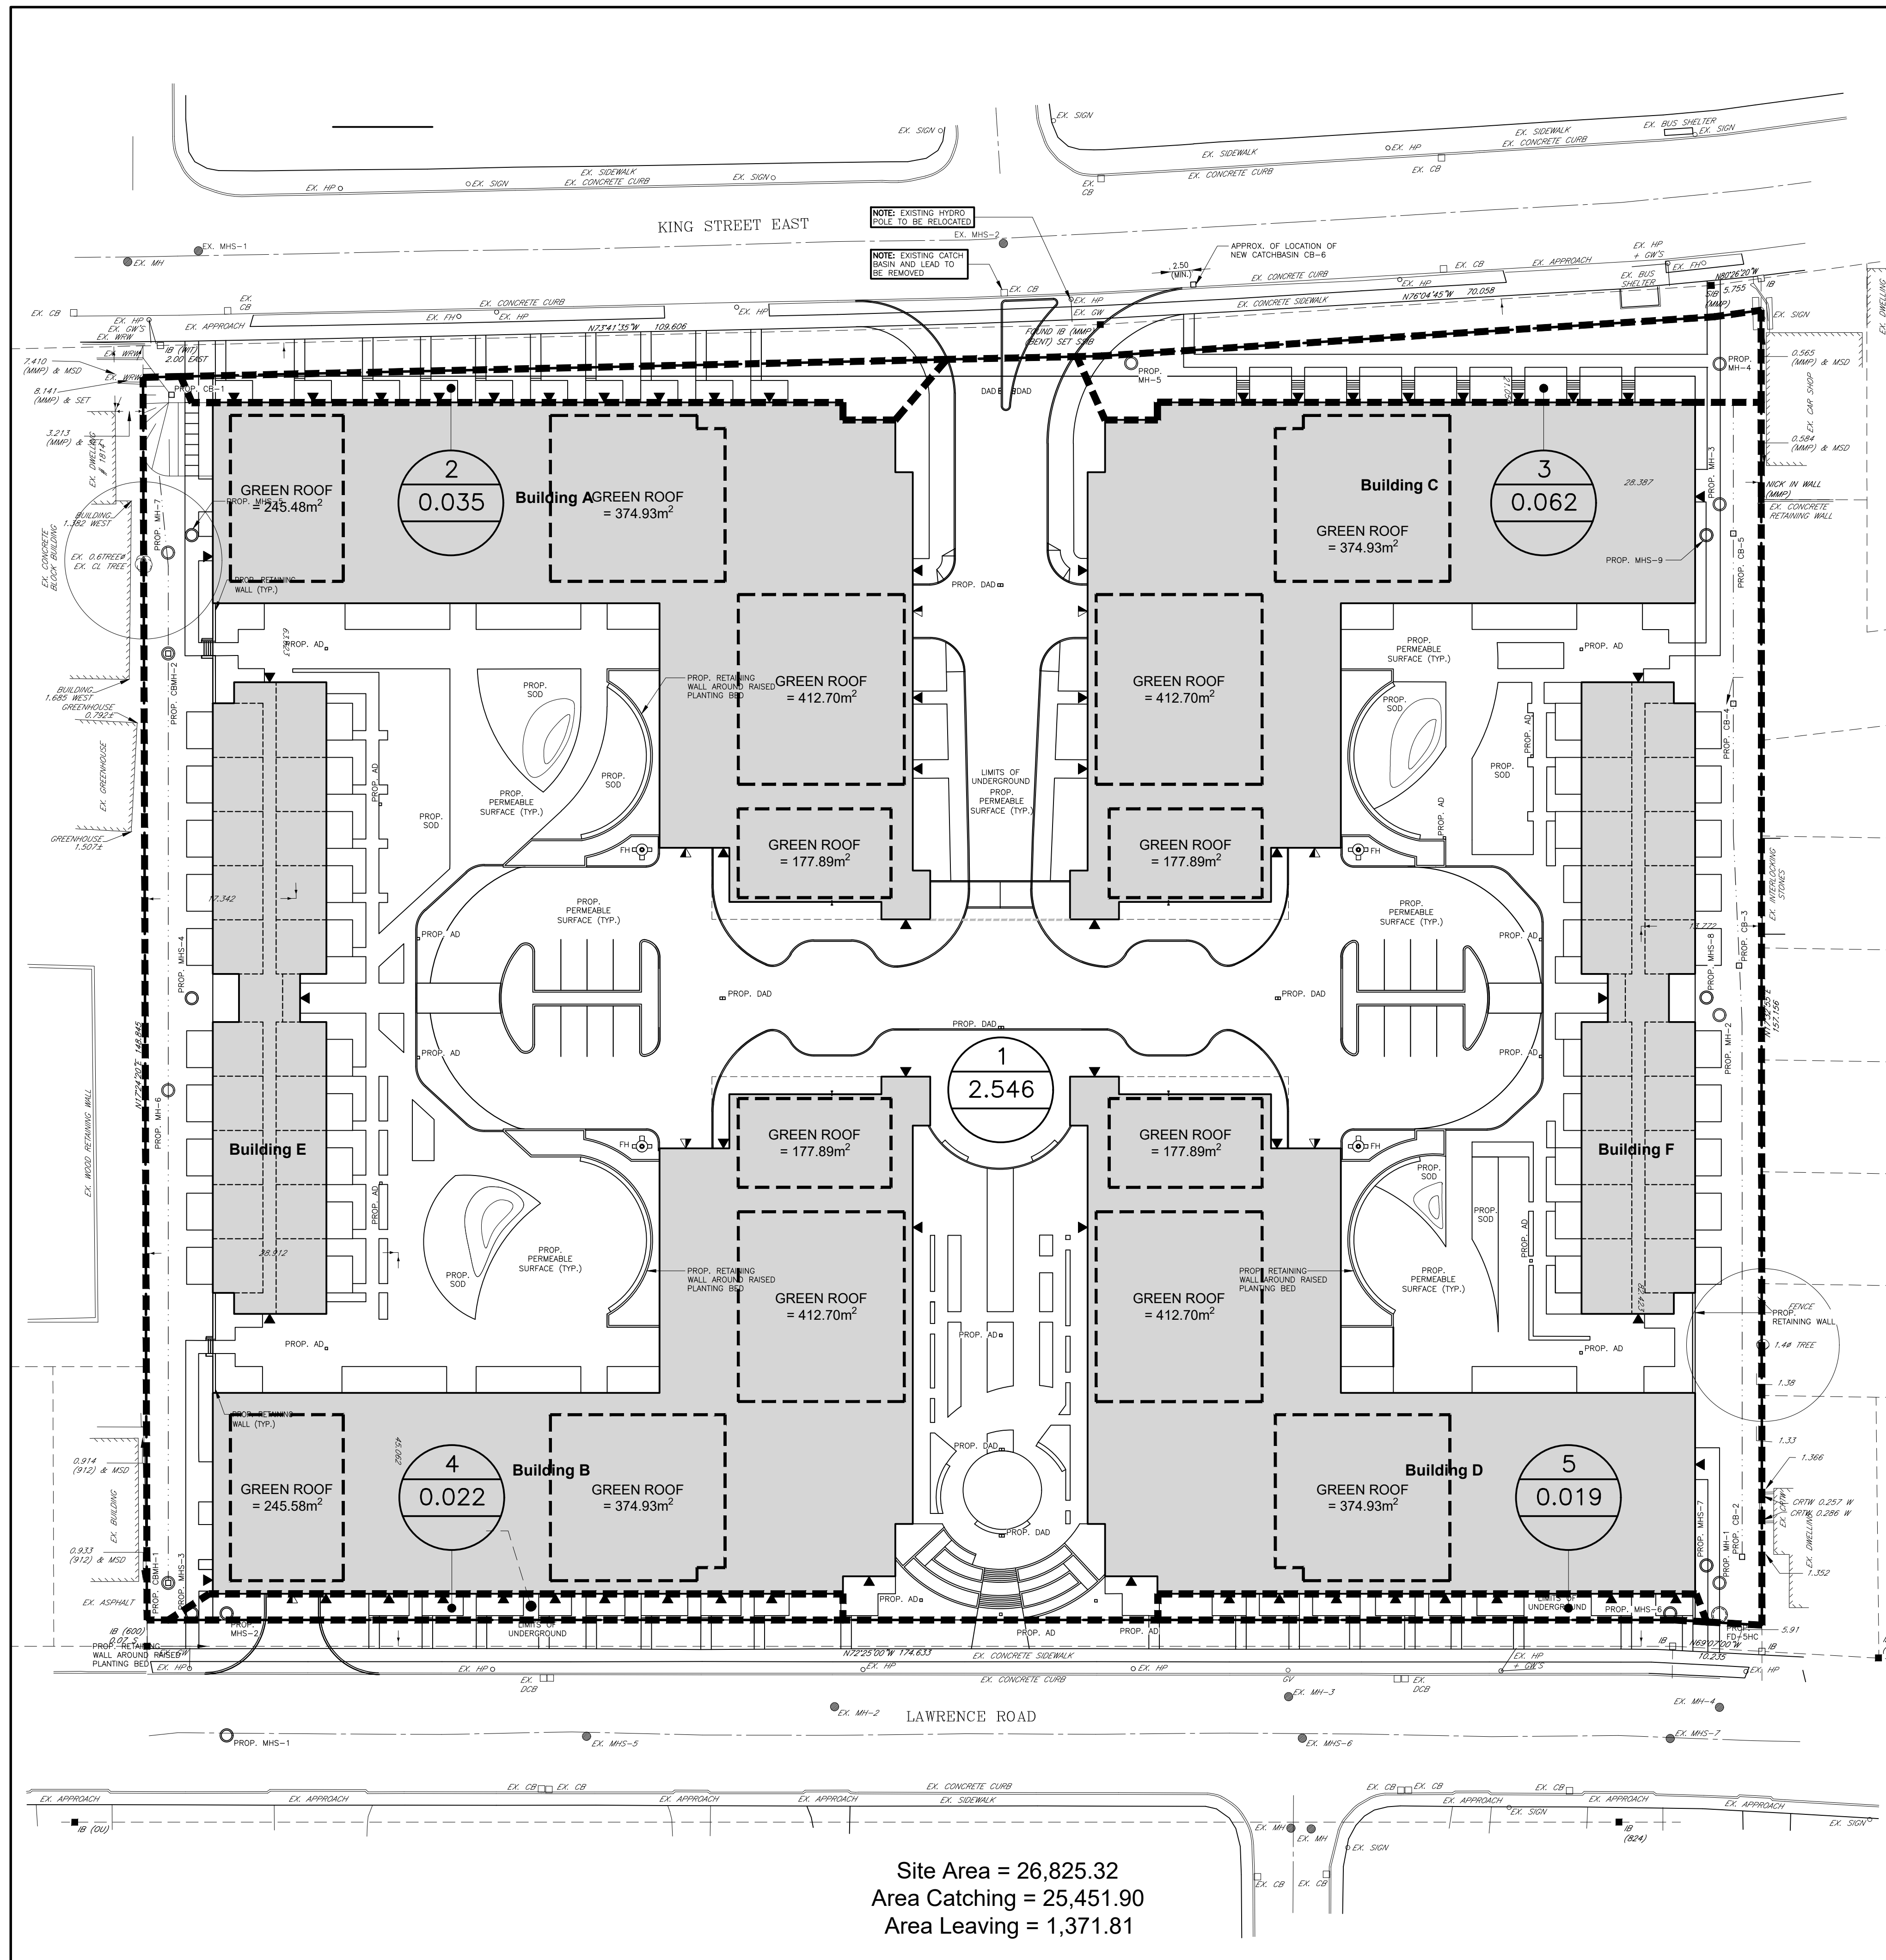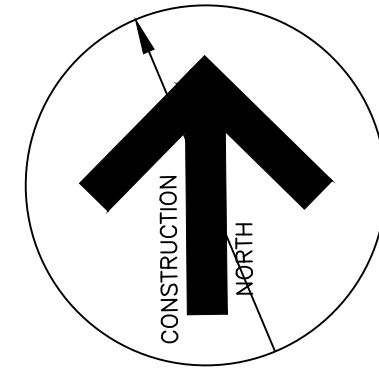

Contractor must verify all dimensions on the Project Site and report any discrepancies before proceeding with the Work.

This drawing is a part of the Contract Documents and is to be read in conjunction with all other Contract Documents.

© COPYRIGHT - LANHACK Consultants Inc. All rights reserved.

SOURCE: EXISTING BOUNDARY SURVEY AND TOPOGRAPHICAL INFORMATION OBTAINED FROM A.T. McLEARN LTD., DWG No. 28975, DATED AUGUST 20, 2020.

THE POSITION OF THE POLE LINES, CONDUITS, WATERMANS, SEWERS, AND OTHER UTILITIES AND STRUCTURES ARE NOT NECESSARILY SHOWN ON THE CONTRACT DRAWINGS, AND WHERE SHOWN, THE ACCURACY OF THE POSITION OF SUCH UTILITIES AND STRUCTURES IS NOT GUARANTEED.

Revision Record

No.	Description	Date (m/d/y)
A	ISSUED AS PER CITY COMMENTS	09/30/21

Issue Record

No.	Description	Date (m/d/y)
-----	-------------	--------------

LANHACK Consultants Inc.
Consulting Engineers
1709 Upper James Street
Hamilton, ON L9B 1K7
Tel: (905) 777-1454
Fax: (905) 336-8142

**NHDGI
Pulse
Residential
Development**

1842 KING STREET EAST
HAMILTON, ON

Date: MARCH 2021
Drawn By: GRW
Chkd By: SMP
Scale: AS NOTED

Proposed Catchment Area Plan

Project No.: 20064A | Drawing No.: C3-2 | Rev.: A

Plot Date: 09/30/21
20064A_C3 - Catchment Area Planning

1 Proposed Catchment Area Plan