












LEGEND

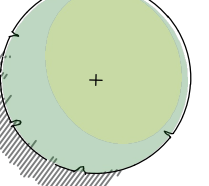-  EXISTING PROPERTY LINE
-  PROPOSED FENCE
-  PROPOSED DECIDUOUS TREE
-  PROPOSED CONIFEROUS SHRUB
-  PROPOSED DECIDUOUS SHRUB
-  PROPOSED DECORATIVE PAVING
-  PROPOSED SODDED AREA
-  PROPOSED CONCRETE
-  PROPOSED ASPHALT
-  PROPOSED PLANTING BED

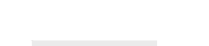

OMC
LANDSCAPE
ARCHITECTURE

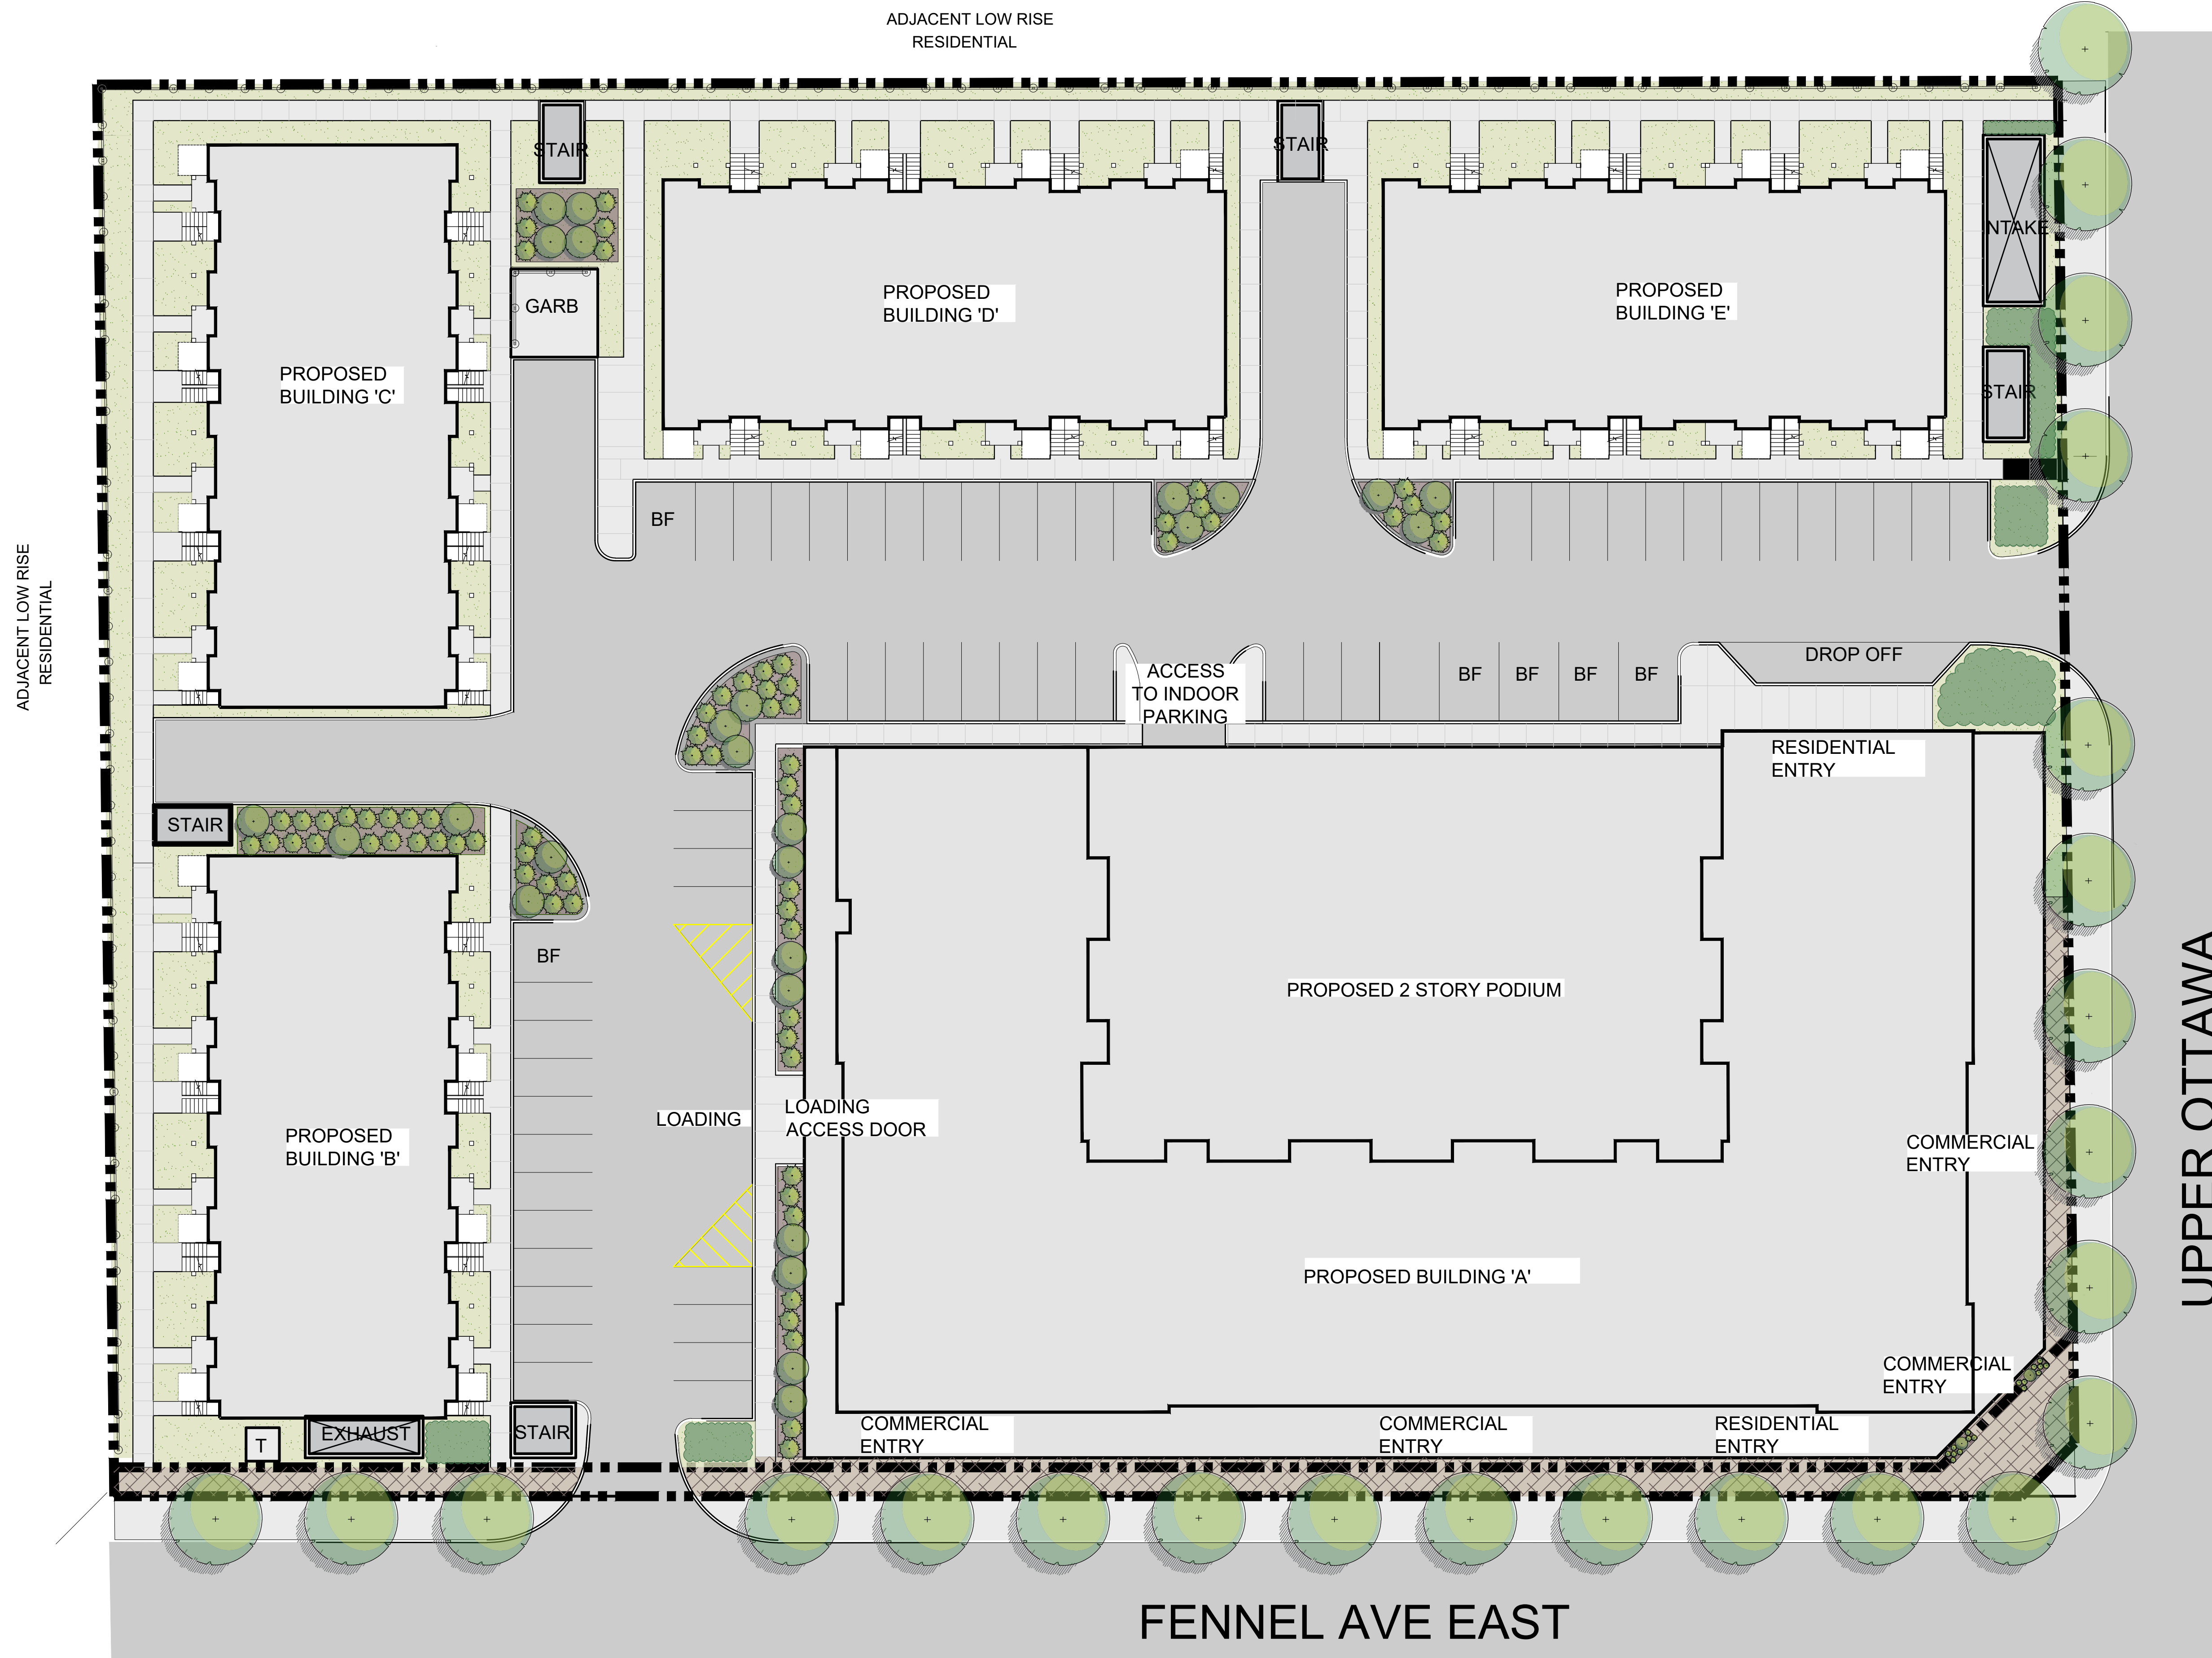
*Innovative.
outside thinking.*
SINCE 1984

270 Sherman Avenue North, Suite 315-MILL, Hamilton, ON L8L 6N4
Telephone: 905.681.7604 Fax: 905.681.2944 www.omcla.ca

LANDSCAPE ARCHITECTURE ENVIRONMENTAL PLANNING RESOURCE ANALYSIS

570 UPPER OTTAWA DEVELOPMENT CONCEPT

MARCH 2022

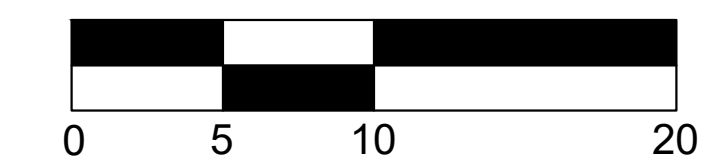

1:250